


Order Plans @ WWW.LDILine.com

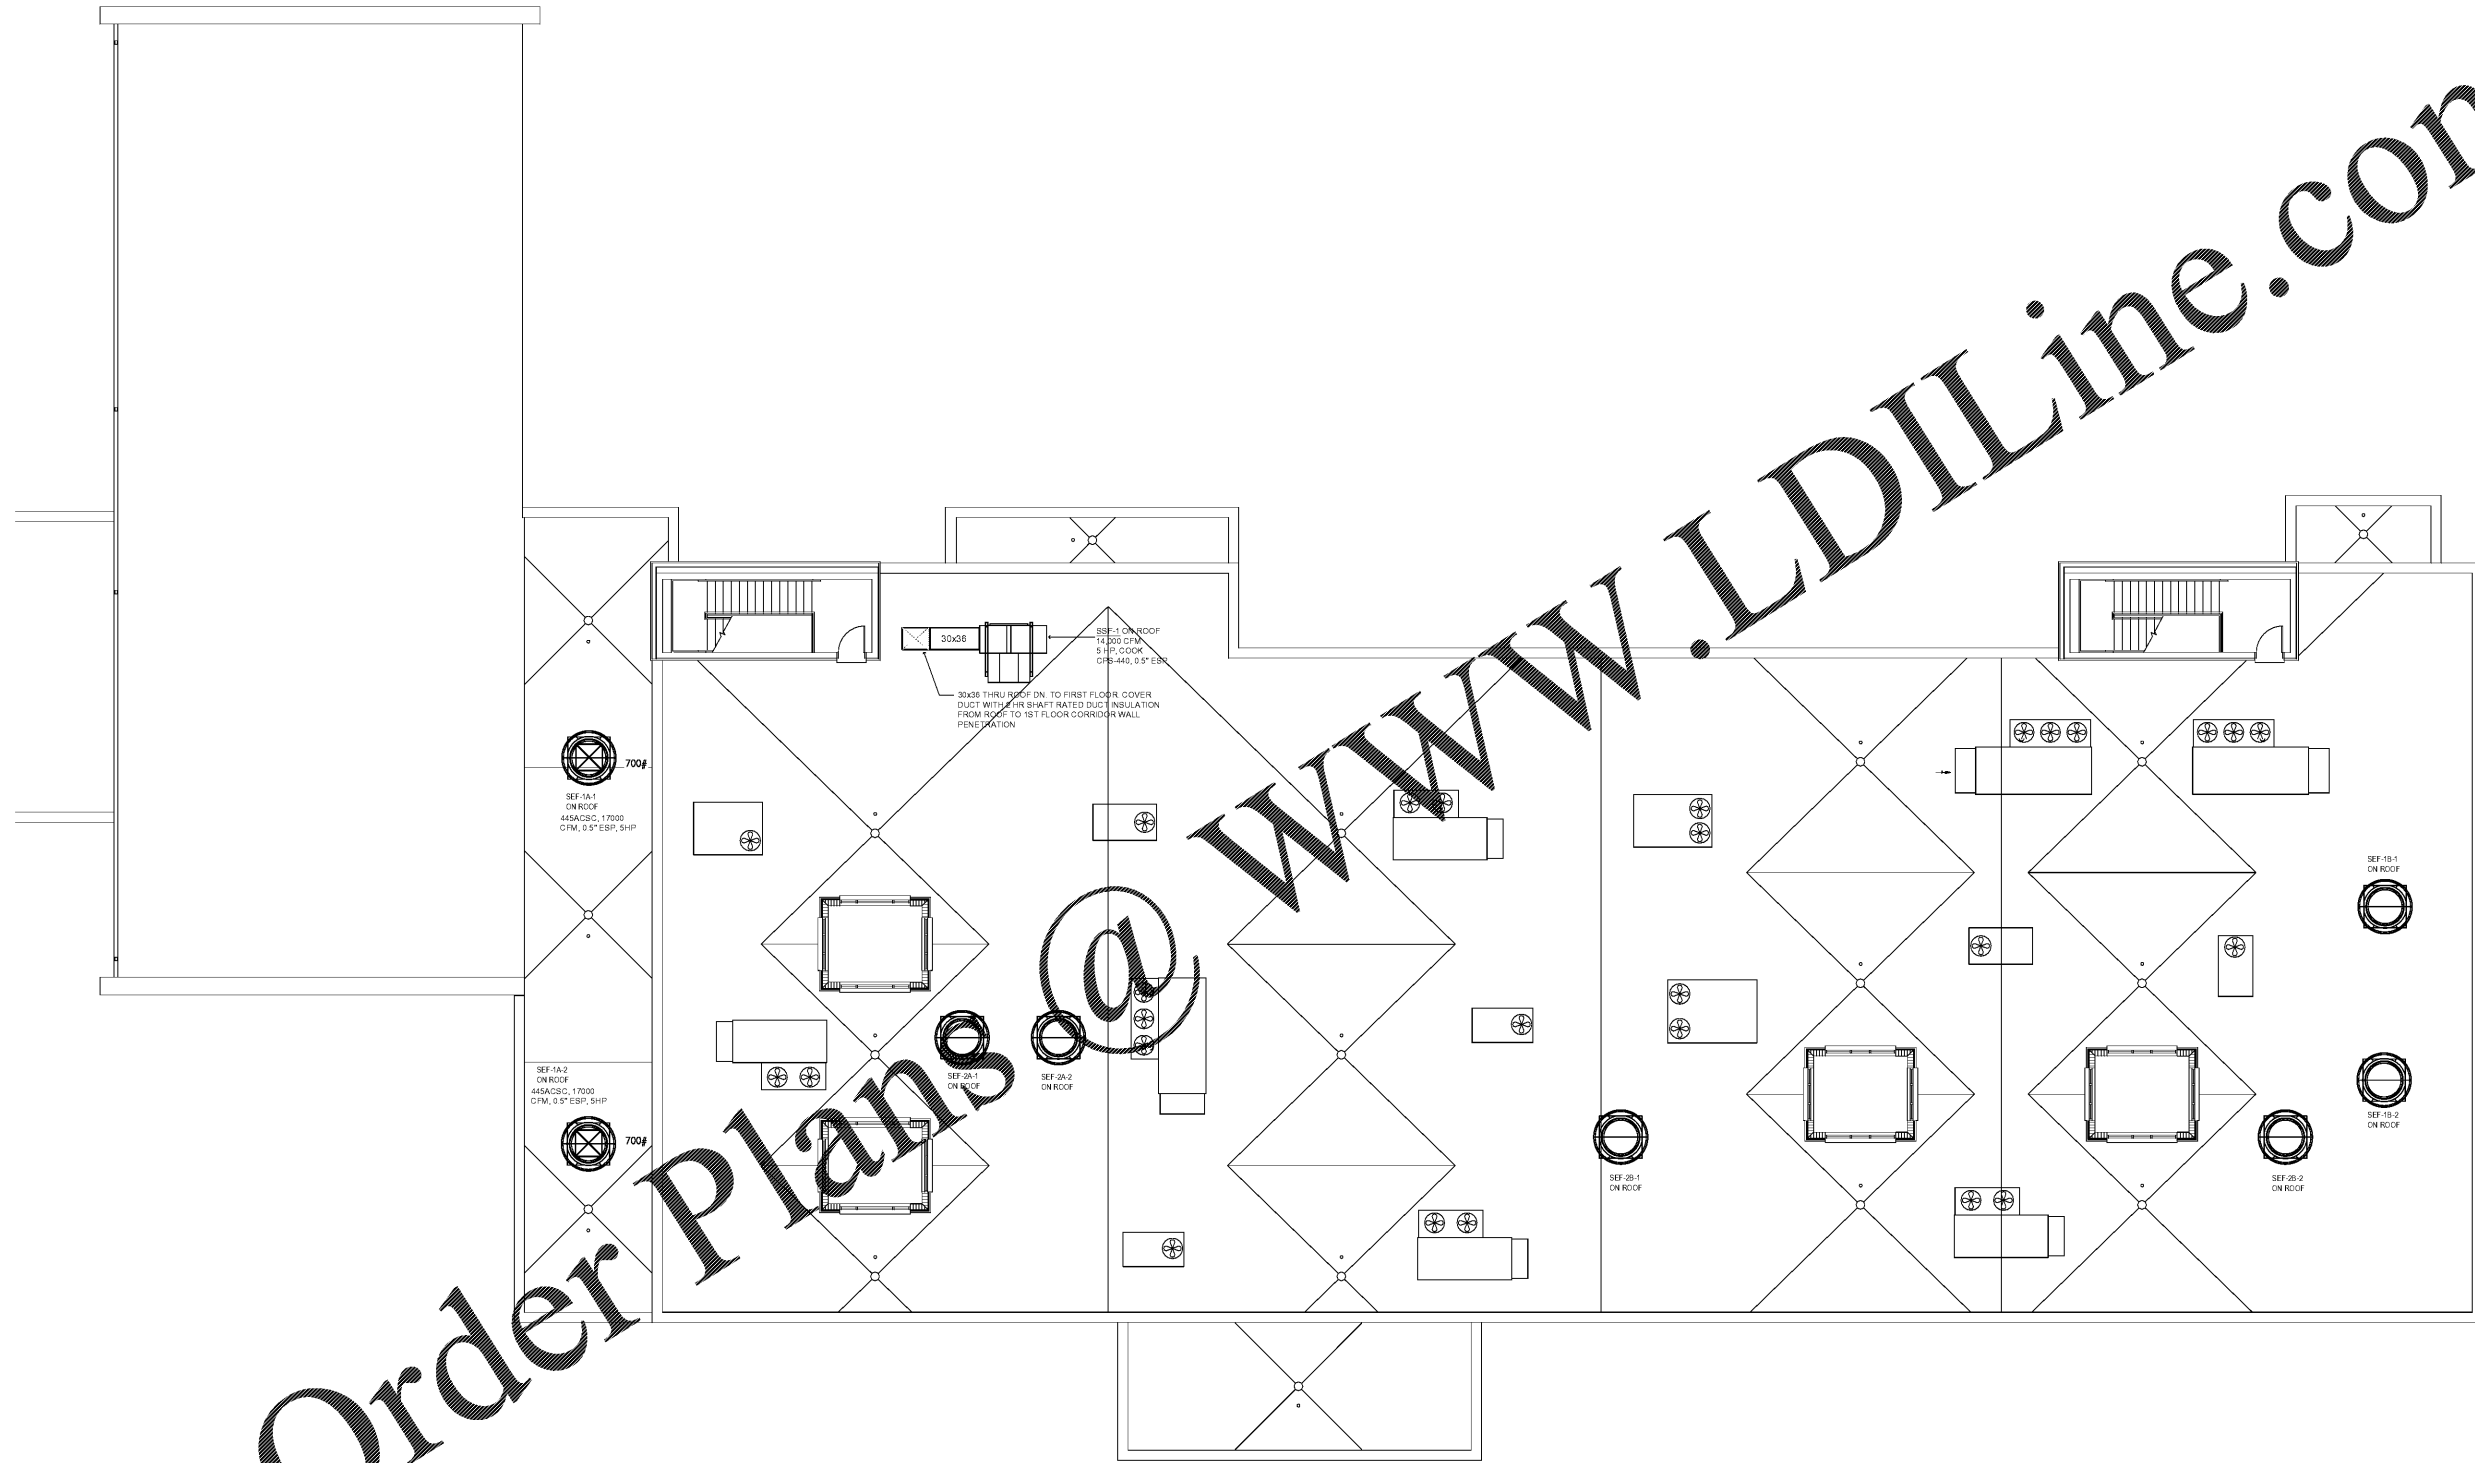

ROOF PLAN - 2ND FLOOR ALTERNATE #2 - SMOKE CONTROL
SCALE: 1/8" = 1'-0" FIN FLOOR ELEV = 14.0'
Graphic Scale

architects inc.
Montgomery, Alabama

CIP-2017-001
UPGRADES TO THE MOBILE COUNTY METRO JAIL
For The MOBILE COUNTY COMMISSION
MOBILE, ALABAMA



DRAWN	CW	CHECK	TZ
DATE	APRIL 2, 2019 RTA		
REVISED			
REVISED			

SHEET TITLE
ROOF PLAN - 2nd FLOOR
ALTERNATE #2 - SMOKE
CONTROL

JOB NO.
PH&J#1801GV

SEQUENCE
NO. 135 OF 175



SC2.4A