



Order Plans @


WWW.LDILine.com

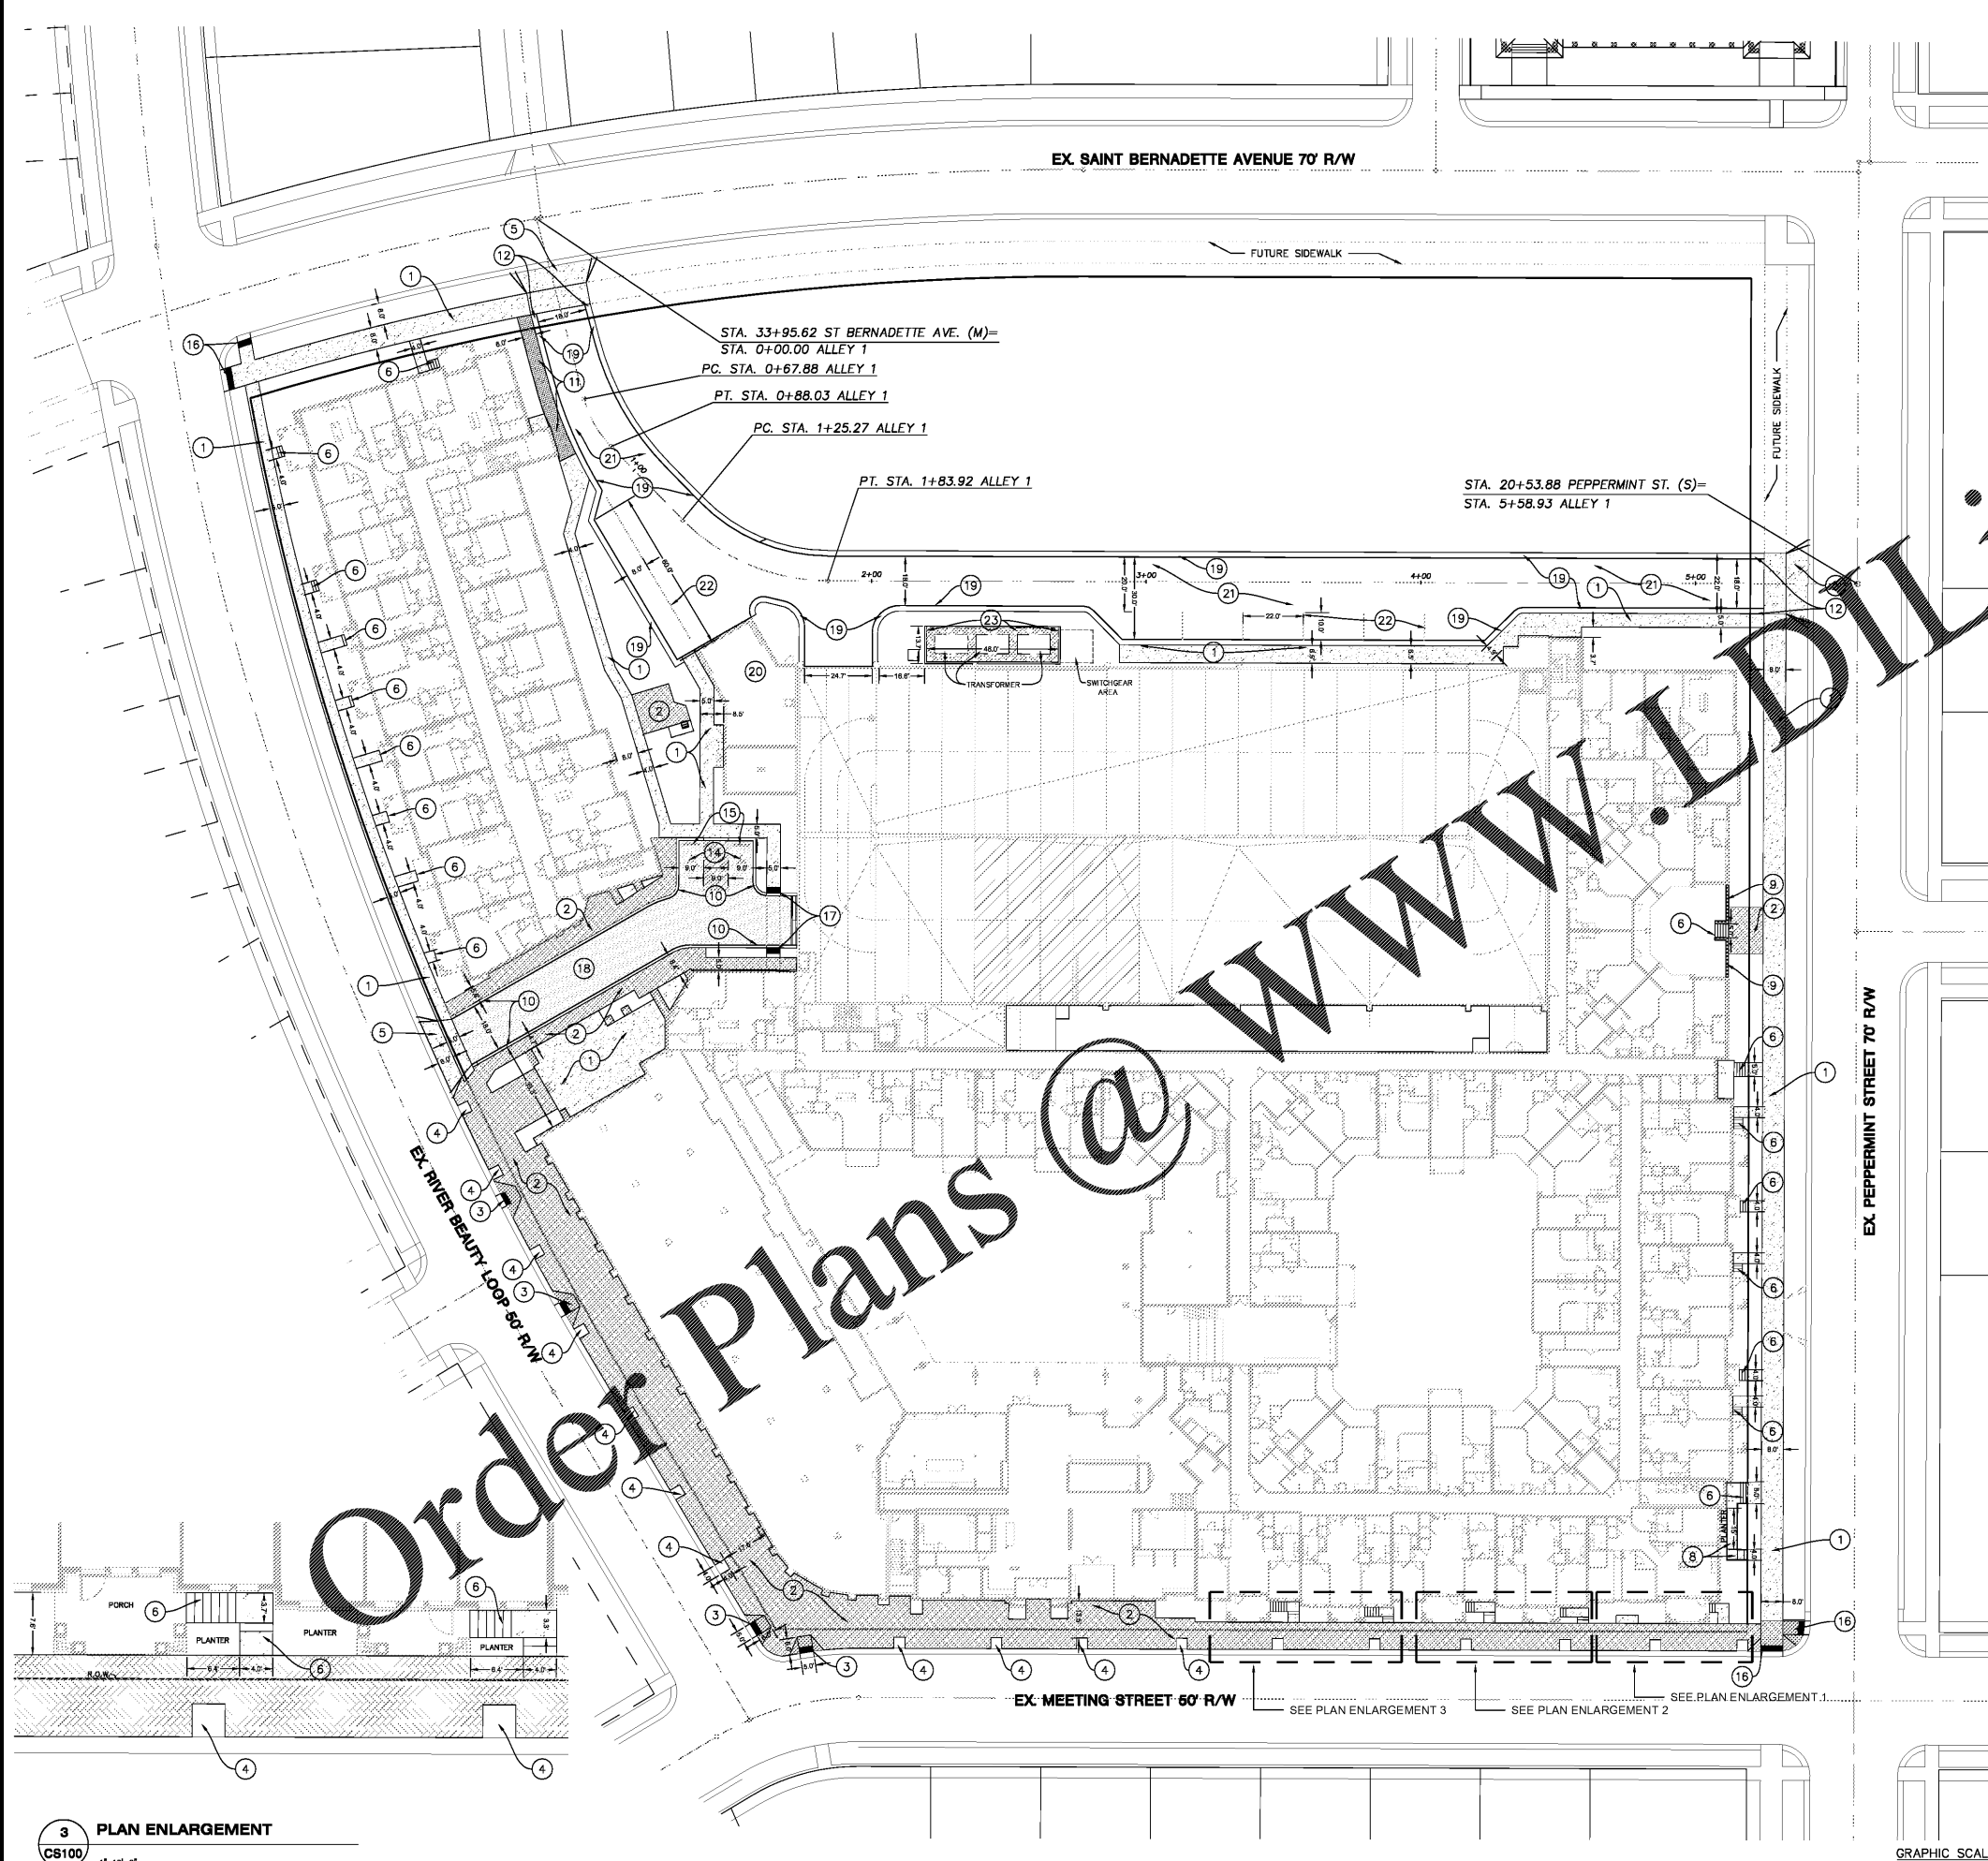


- LAYOUT NOTES
- 1 INSTALL CONCRETE SIDEWALK. BROOM FINISH PERPENDICULAR TO PEDESTRIAN TRAFFIC. WIDTH VARIES SEE LAYOUT PLAN. SEE DETAIL 2, CD101.
 - 2 INSTALL BRICK PAVERS ATOP SAND SETTING BED. SEE LANDSCAPE ARCHITECT DRAWINGS FOR PATTERN AND BANDING. SEE DETAIL 3, C101.
 - 3 INSTALL BRICK PAVEMENT ADA RAMP WITH TRUNCATED DOMES PER METRO STANDARDS. SEE DETAIL 9&10, CD101.
 - 4 INSTALL 5'X5' TREE WELL. SEE LANDSCAPE ARCHITECT DRAWINGS FOR DETAIL AND PLANTING SCHEDULE.
 - 5 INSTALL HEAVY DUTY CONCRETE DRIVE APRON PER NORTON COMMONS STANDARDS. SEE DETAIL 6, CD101.
 - 6 INSTALL CONCRETE WALK AND STEPS WITH HANDRAIL TO RESIDENTIAL UNITS. SEE ARCHITECTURAL DRAWINGS.
 - 7 INSTALL BRICK COLUMN W/PRECAST LIMESTONE CAP. SEE ARCHITECTURAL DRAWINGS.
 - 8 INSTALL CONCRETE ADA RAMP WITH HANDRAILS. SEE ARCHITECTURAL DRAWINGS.
 - 9 INSTALL BRICK PLANTER WALL W/PRECAST LIMESTONE CAP. HEIGHT VARIES SEE GRADING PLAN. SEE ARCHITECTURAL DRAWINGS.
 - 10 INSTALL FLUSH CURB. SEE DETAIL 5, CD101.
 - 11 INSTALL 6" REINFORCED CONCRETE SIDEWALK IN THIS SECTION. BROOM FINISH PERPENDICULAR TO PEDESTRIAN TRAFFIC. SEE DETAIL 2, CD101.
 - 12 TAPER CURB TO FLUSH IN 2 FEET AT THIS LOCATION. SEE DETAIL 6, CD101.
 - 13 -NOT IN USE-
 - 14 INSTALL 4" WIDE WHITE ADA PARKING SYMBOLS AND STRIPING. INSTALL VAN ACCESSIBLE SIGNAGE AT EACH SPACE. SEE DETAIL 12&13, CD101.
 - 15 INSTALL CURB STOP. SEE DETAIL 11, CD101.
 - 16 INSTALL ADA CURB RAMP AND TRUNCATED DOMES. SEE DETAIL 9&10, CD101.
 - 17 INSTALL TRUNCATED DOMES AND CROSSWALK.
 - 18 INSTALL BRICK PAVERS ATOP 6" COMPACTED DGA IN ENTRY DRIVE. SEE DETAIL 3, CD101.
 - 19 INSTALL 24" WIDE DEPRESSED ROLL CURB. SEE DETAIL 8, CD101.
 - 20 COMPACTOR AREA. SEE ARCHITECTURAL DRAWINGS.
 - 21 INSTALL ASPHALT PAVING IN ALLEY AND SERVICE DRIVE. SEE DETAIL 1, CD101.
 - 22 INSTALL 4" WIDE WHITE PARALLEL PARKING AND SERVICE LANE STRIPING.
 - 23 CONSTRUCT MASONRY BLAST WALL AT EITHER END OF TRANSFORMER AREA AND 6"X18" HEADER SILL CURB ALONG FRONT OF AREA. BACKFILL TRANSFORMER ENCLOSURE WITH GRAVEL PER LG&E STANDARD DRAWINGS.

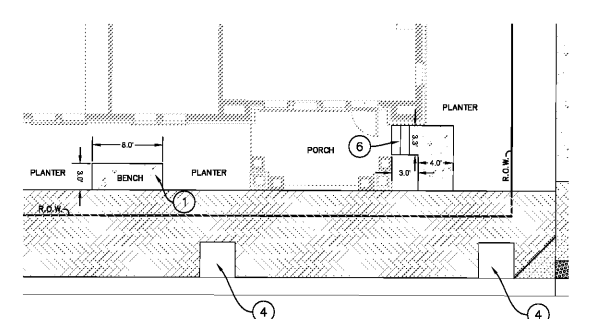


1 PLAN ENLARGEMENT
CS100
1"=10'-0"

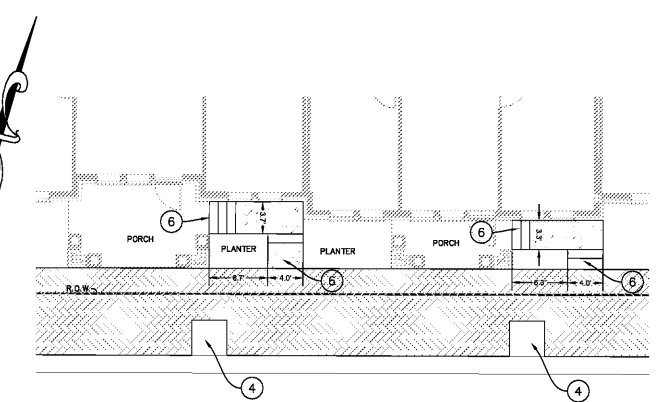


2 PLAN ENLARGEMENT
CS100
1"=10'-0"

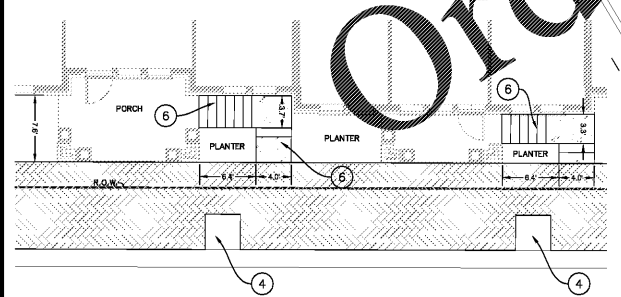

3 PLAN ENLARGEMENT
CS100
1"=10'-0"

 

SABAK, WILSON & LINGO, INC
ENGINEERS, ARCHITECTS & PLANNERS
LANDSCAPE ARCHITECTS & PLANNERS
THE HENRY CLAY
608 S. THIRD STREET,
LOUISVILLE, KENTUCKY 40202
(502) 584 - 6271

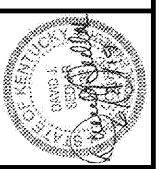

NO.	REVISION	DATE
1	ADD AND CLIENT COMMENTS	8/27/18
2	UPDATES PER BUILDING REVISIONS	11/29/18
3	UPDATES PER BUILDING REVISIONS	6/4/19

SHEET TITLE: LAYOUT & MATERIALS PLAN
PROJECT TITLE: LYRIC AT NORTON COMMONS (LOT N701)
OWNER / DEVELOPER: BRISTOL LYRIC PARTNERS LLC
381 HALLORY STATION ROAD, STE. 204
FRANKLIN, TENNESSEE 37067
(615) 596-9494

JOB NO. 3061
SCALE: 1"=30'-0"
DATE: 8/31/18
DRAWING NO. CS100
SUB#1008
SHEET 4 OF 10