


Date:	06/04/19
Drawn by:	PC
Reviewed by:	RC/JW
Job Number:	21889.1
Revision:	Date:


- WALL FABRICATION NOTES:**
- ALL DIMENSIONS TO BE FIELD VERIFIED PRIOR TO FABRICATION.
 - CONTRACTOR AND MANUFACTURER TO SUBMIT SHOP DRAWINGS AND SAMPLES, INCLUDING WALL LAYOUT AND DETAILS TO STRUCTURAL ENGINEER FOR REVIEW AND APPROVAL PRIOR TO FABRICATION. SUBMIT FINISH INFORMATION TO LANDSCAPE ARCHITECT FOR REVIEW AND APPROVAL.
 - INFORMATION IS SHOWN FOR DESIGN INTENT PURPOSES ONLY. REFER TO MANUFACTURER'S SPECIFICATIONS FOR ADDITIONAL SPECIFICATIONS, DETAILS AND TECHNICAL INFORMATION.

- SYMBOL LEGEND**
- (B) PLANTER POT SCHEDULE REFERENCE, SEE SHEET LA3.20
 - (1) PAVING / MATERIALS SCHEDULE REFERENCE, SEE SHEET LA3.00
 - (A) SITE FURNISHINGS SCHEDULE REFERENCE, SEE SHEET LA3.10


NOTE: ALL INFORMATION SHOWN IS FOR DESIGN INTENT / MATERIALITY PURPOSES ONLY. REFER TO CIVIL, STRUCTURAL, AND POOL ENGINEERING DRAWINGS FOR ADDITIONAL DETAILS.

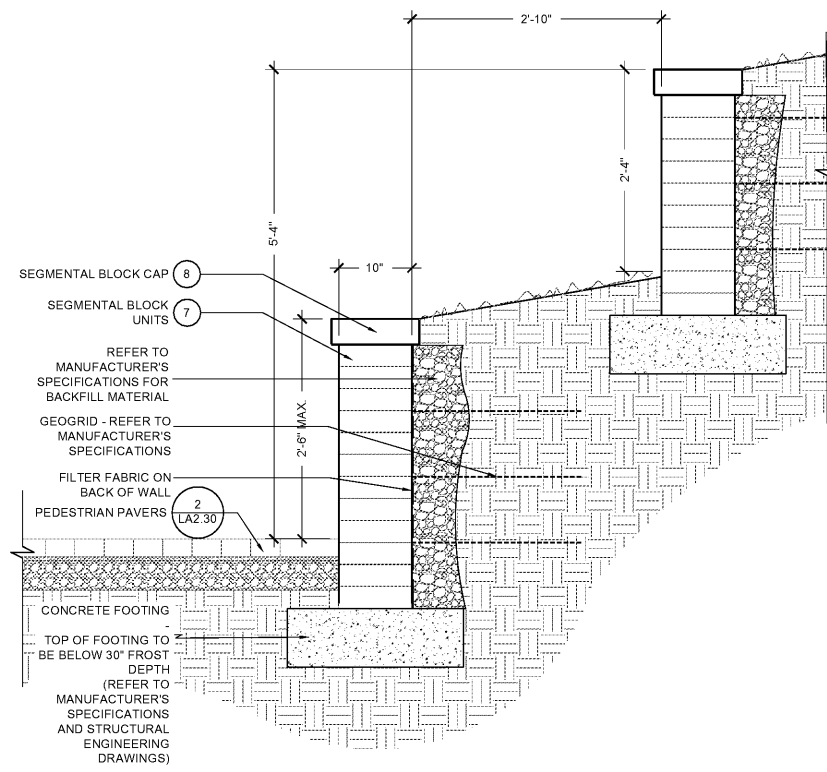


A. TIERED WALLS SECTION

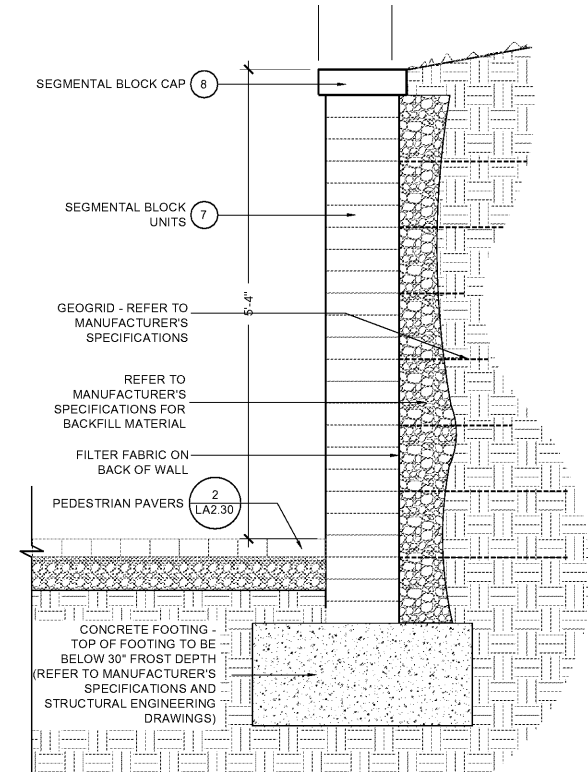

B. TALL WALL SECTION


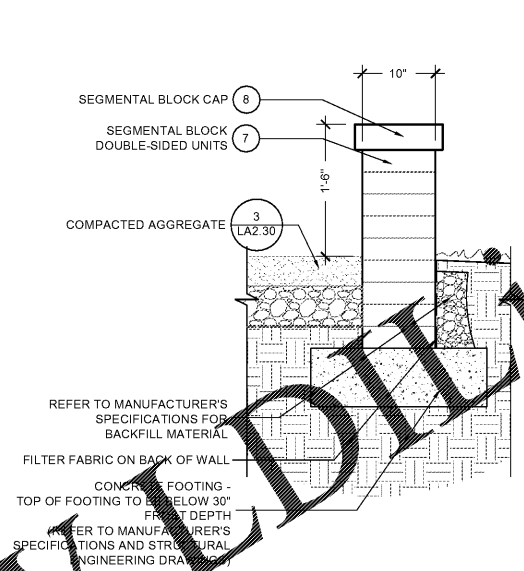


C. SEAT WALL

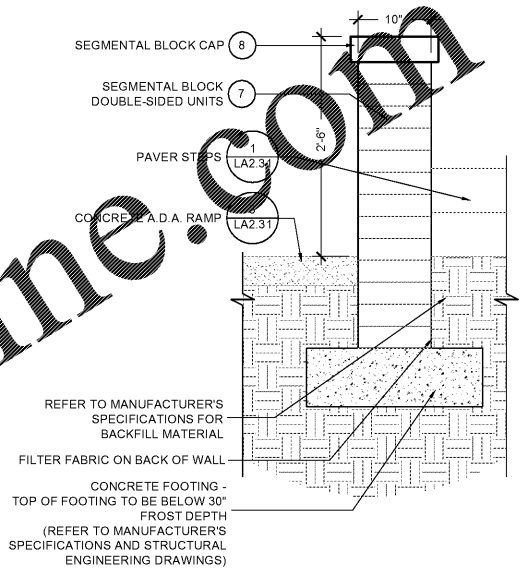


D. DOUBLE-SIDED RETAINING WALL

01 SEGMENTAL BLOCK RETAINING WALL
LA2.10 SCALE: 1"=1'-0"

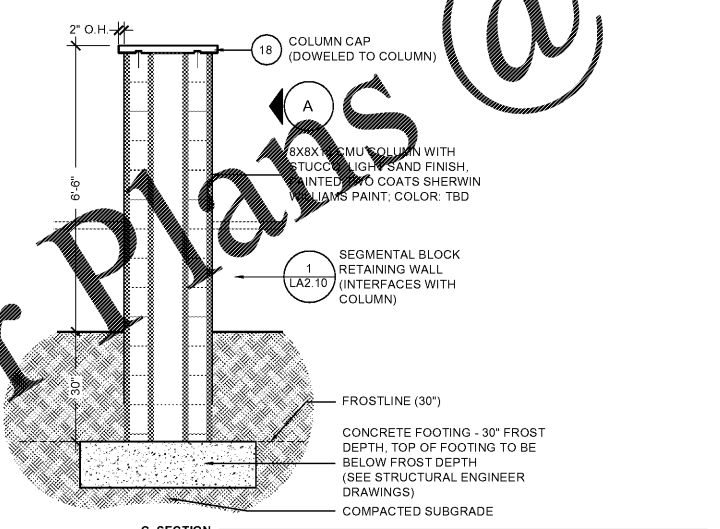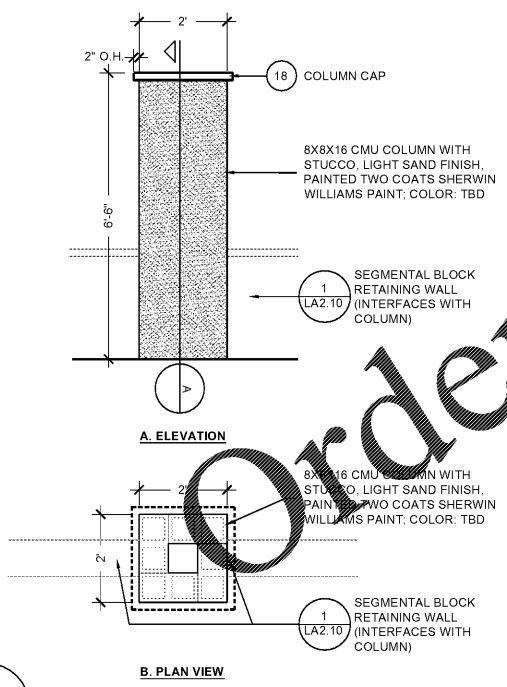

- COLUMN FABRICATION NOTES:**
- ALL DIMENSIONS TO BE FIELD VERIFIED PRIOR TO FABRICATION.
 - CONTRACTOR AND TO SUBMIT SHOP DRAWINGS AND SAMPLES, INCLUDING STRUCTURAL DETAILS AND LAYOUT TO STRUCTURAL ENGINEER FOR REVIEW AND APPROVAL PRIOR TO FABRICATION. SUBMIT FINISH SAMPLES TO LANDSCAPE ARCHITECT FOR APPROVAL.
 - INFORMATION IS SHOWN FOR DESIGN INTENT PURPOSES ONLY. REFER TO STRUCTURAL ENGINEERING DRAWINGS FOR ADDITIONAL SPECIFICATIONS, DETAILS AND TECHNICAL INFORMATION.

02 COLUMN
LA2.10 SCALE: 1/2"=1'-0"

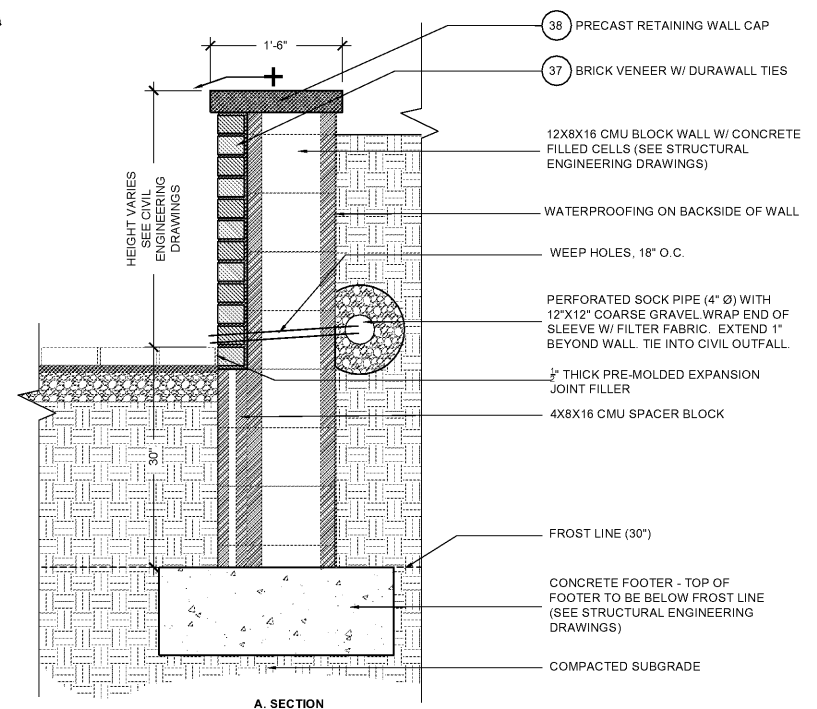

03 BRICK RETAINING WALL
LA2.10 SCALE: 1"=1'-0"


LYRIC AT NORTON COMMONS
Prospect, Kentucky

Bristol Development Group
380 Mallory Station Rd., #304, Franklin, TN 37064

DIX.HITE
PARTNERS
150 W. JESSUP AVENUE
LONGWOOD, FLORIDA 32750
TEL 407.667.1777

90% HARDSCAPE PLANS

WALL AND FENCE DETAILS

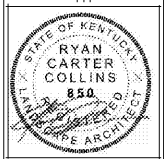

Sheet Number:
LA2.10