


C:\A\CEIA\Custom\Plan\Projects\37292-1\010\NORTON COMMONS\B3\B3_014\B3_014.dwg

6/21/2019 10:02:19 AM

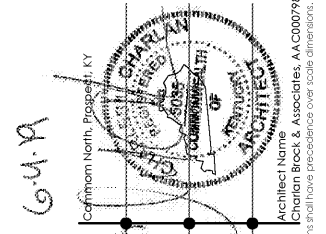


Lyric at Norton Commons
 Prospect, Kentucky
 Bristol Development Group
 381 Mallory Station Rd, Suite 204
 Franklin, TN 37067

charlan • brock
associates
 architects • planners
 1770 fennell street
 mallard florida 32751-7208
 407.660.8900 | f.407.875.9948
 www.cbarchitects.com

LIFE SAFETY PLAN
 (01) BUILDING
 THREE - FIRST
 FLOOR PLAN

date: 06/04/2019
 job no: 3789.15
 drawn by: EGR JAC, TQT
 reviewed by: CBA
 issue history:
 Δ Date

A0.14

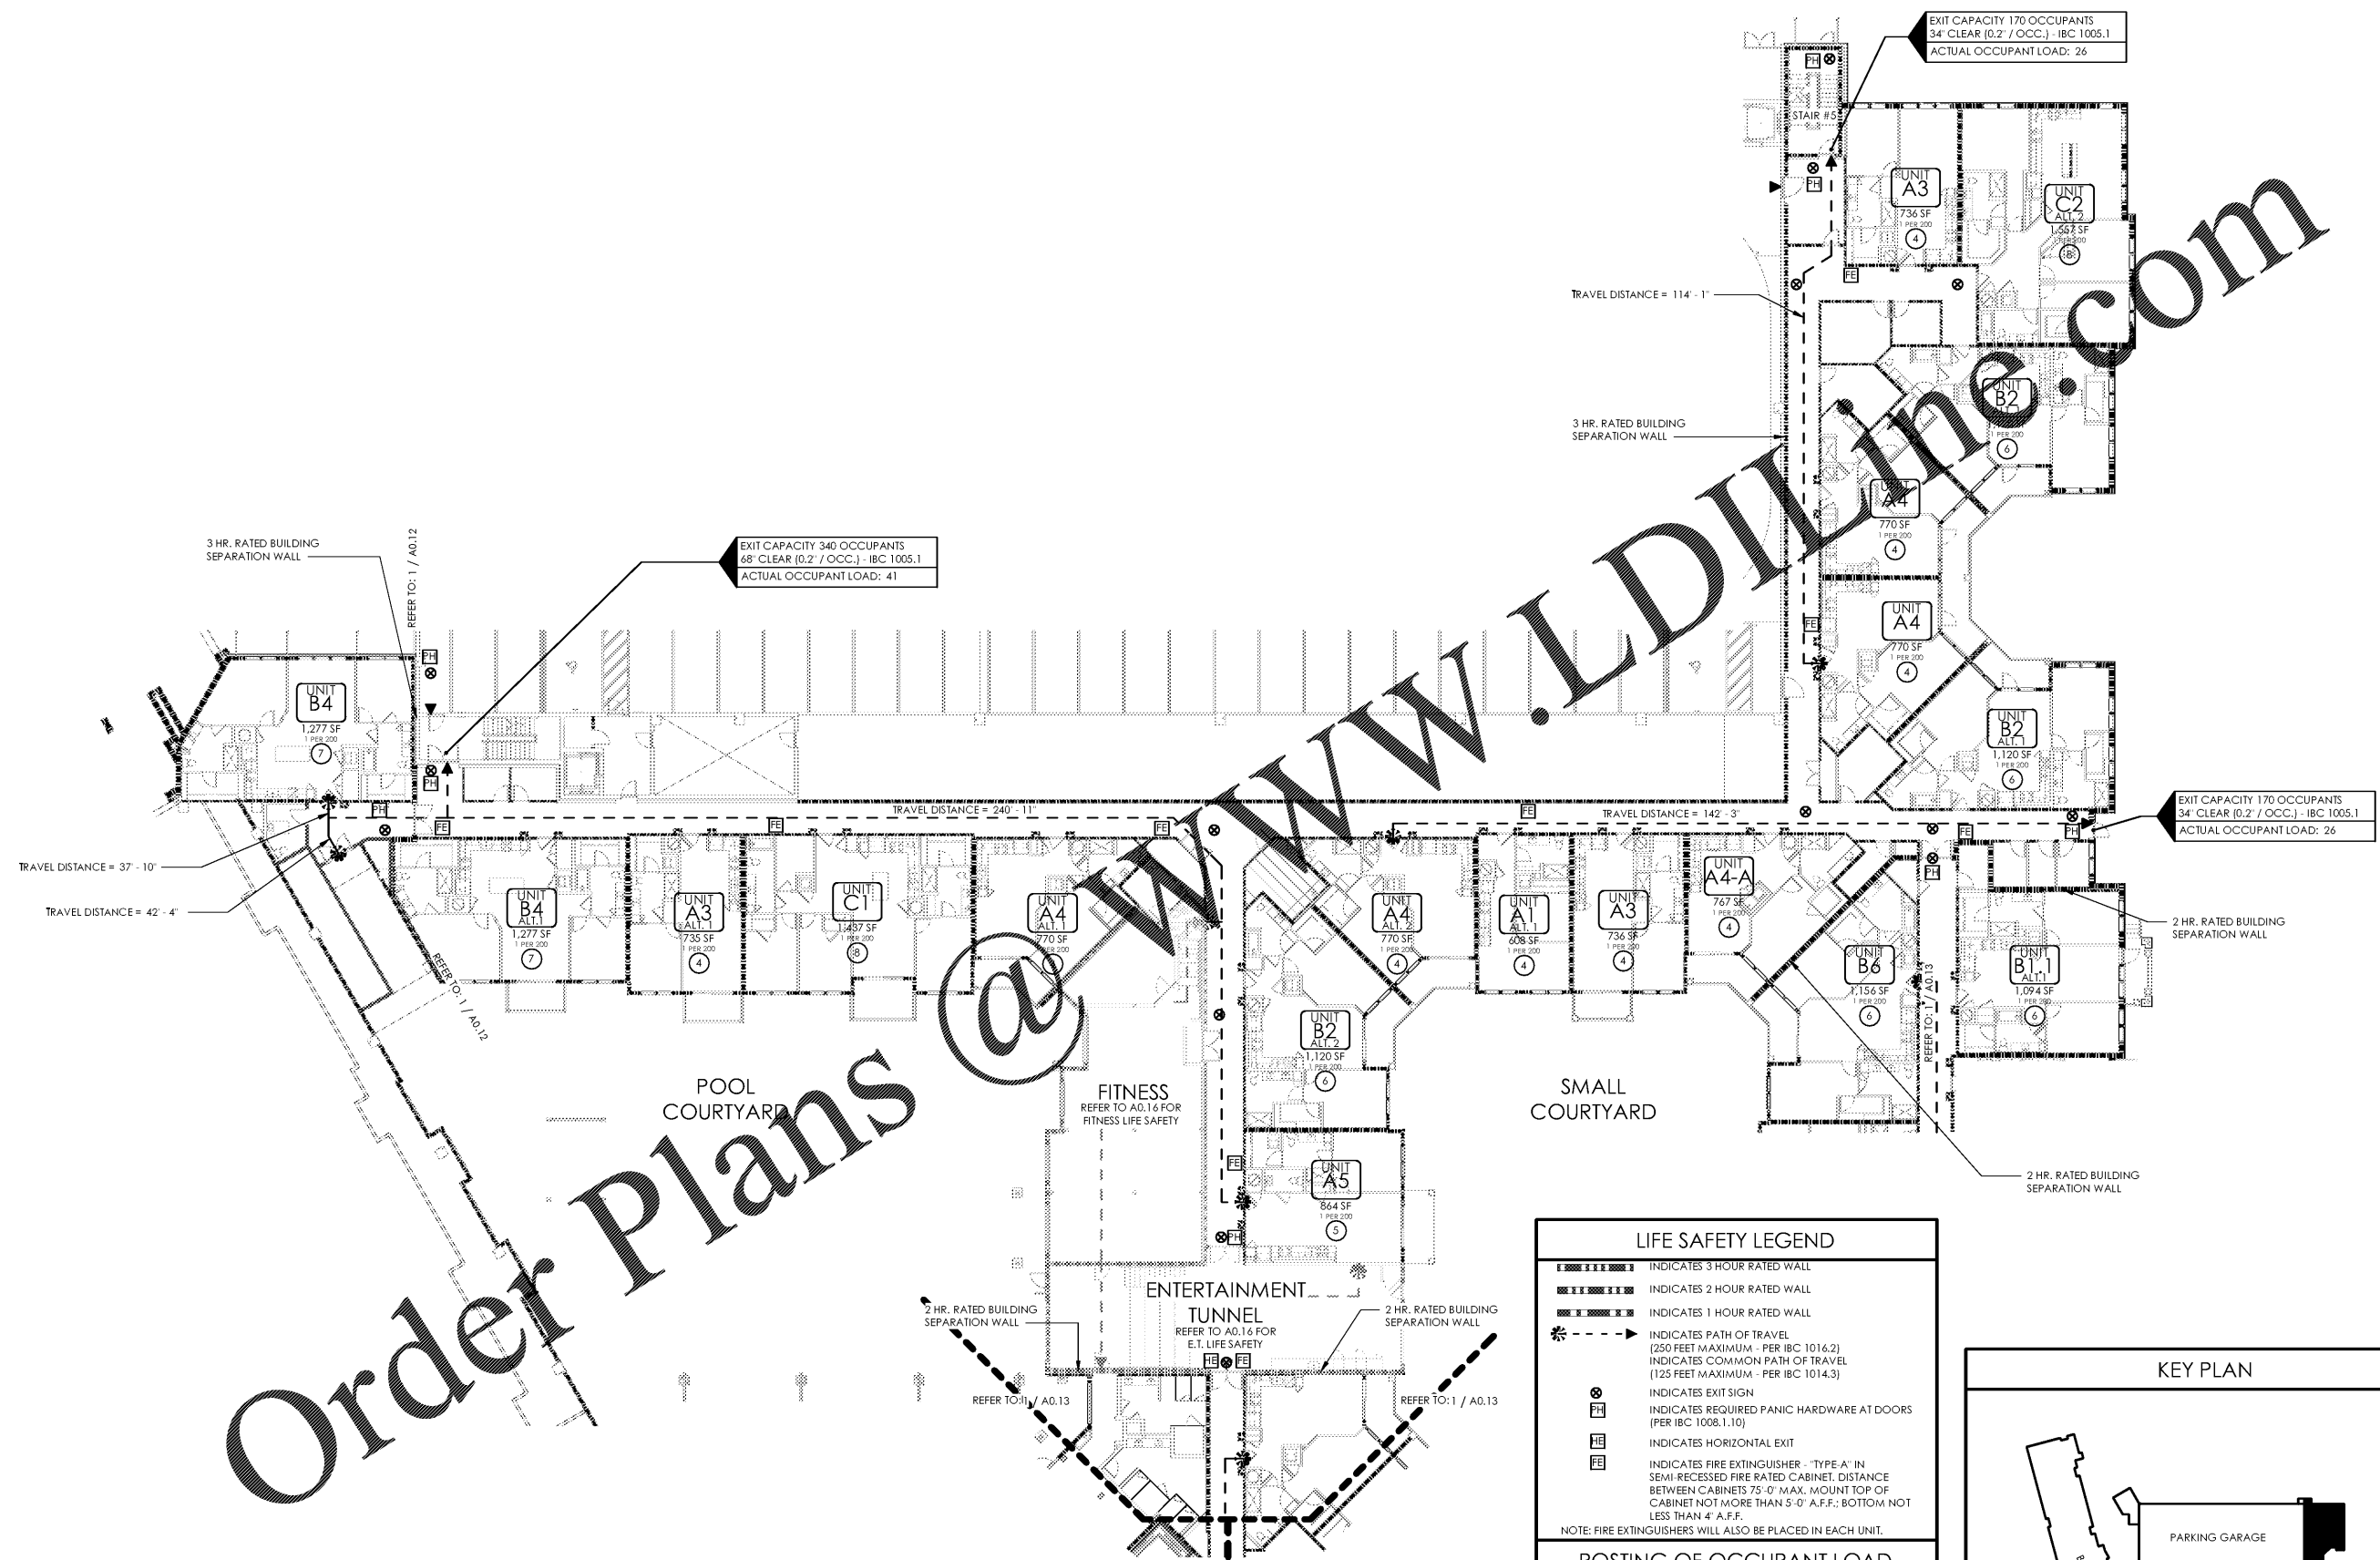


Order Plans @ WWW.LDILLING.COM

1 LIFE SAFETY PLAN - FIRST FLOOR
BUILDING THREE

SCALE: 1/16" = 1'-0"

LIFE SAFETY LEGEND	
	INDICATES 3 HOUR RATED WALL
	INDICATES 2 HOUR RATED WALL
	INDICATES 1 HOUR RATED WALL
	INDICATES PATH OF TRAVEL (250 FEET MAXIMUM - PER IBC 1016.2)
	INDICATES COMMON PATH OF TRAVEL (125 FEET MAXIMUM - PER IBC 1014.3)
	INDICATES EXIT SIGN
	INDICATES REQUIRED PANIC HARDWARE AT DOORS (PER IBC 1008.1.10)
	INDICATES HORIZONTAL EXIT
	INDICATES FIRE EXTINGUISHER - "TYPE A" IN SEMI-RECESSED FIRE RATED CABINET. DISTANCE BETWEEN CABINETS 75'-0" MAX. MOUNT TOP OF CABINET NOT MORE THAN 5'-0" A.F.F.; BOTTOM NOT LESS THAN 4" A.F.F.
NOTE: FIRE EXTINGUISHERS WILL ALSO BE PLACED IN EACH UNIT.	
POSTING OF OCCUPANT LOAD	
PER IBC 1004.3	
EVERY ROOM OR SPACE THAT IS AN ASSEMBLY OCCUPANCY SHALL HAVE THE OCCUPANT LOAD OF THE ROOM OR SPACE POSTED IN A CONSPICUOUS PLACE, NEAR THE MAIN EXIT OR EXIT ACCESS DOORWAY FROM THE ROOM OR SPACE. POSTED SIGNS SHALL BE OF AN APPROVED LEGIBLE PERMANENT DESIGN AND SHALL BE MAINTAINED BY THE OWNER OR AUTHORIZED AGENT. POSTED OCCUPANCY NUMBER SHALL NOT EXCEED ONE OCCUPANT PER SEVEN SQUARE FEET (IBC 1004.2) OR BE GREATER THAN THE NUMBER OF OCCUPANTS THAT CAN BE ACCOMMODATED BY THE SPACE'S NARROWEST EGRESS COMPONENT (IBC 1005)	

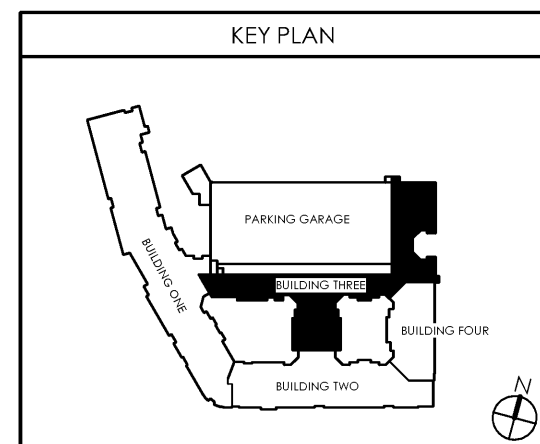

A0.14