


C:\A\CEIA\Custom\Plan\Projects\3789-1-02\NORTON COMMONS - BUILDING THREE - SECOND FLOOR - LAYOUT.rvt

6/15/2019 11:50:09 AM


Order Plans @ WWW.LDILLING.COM

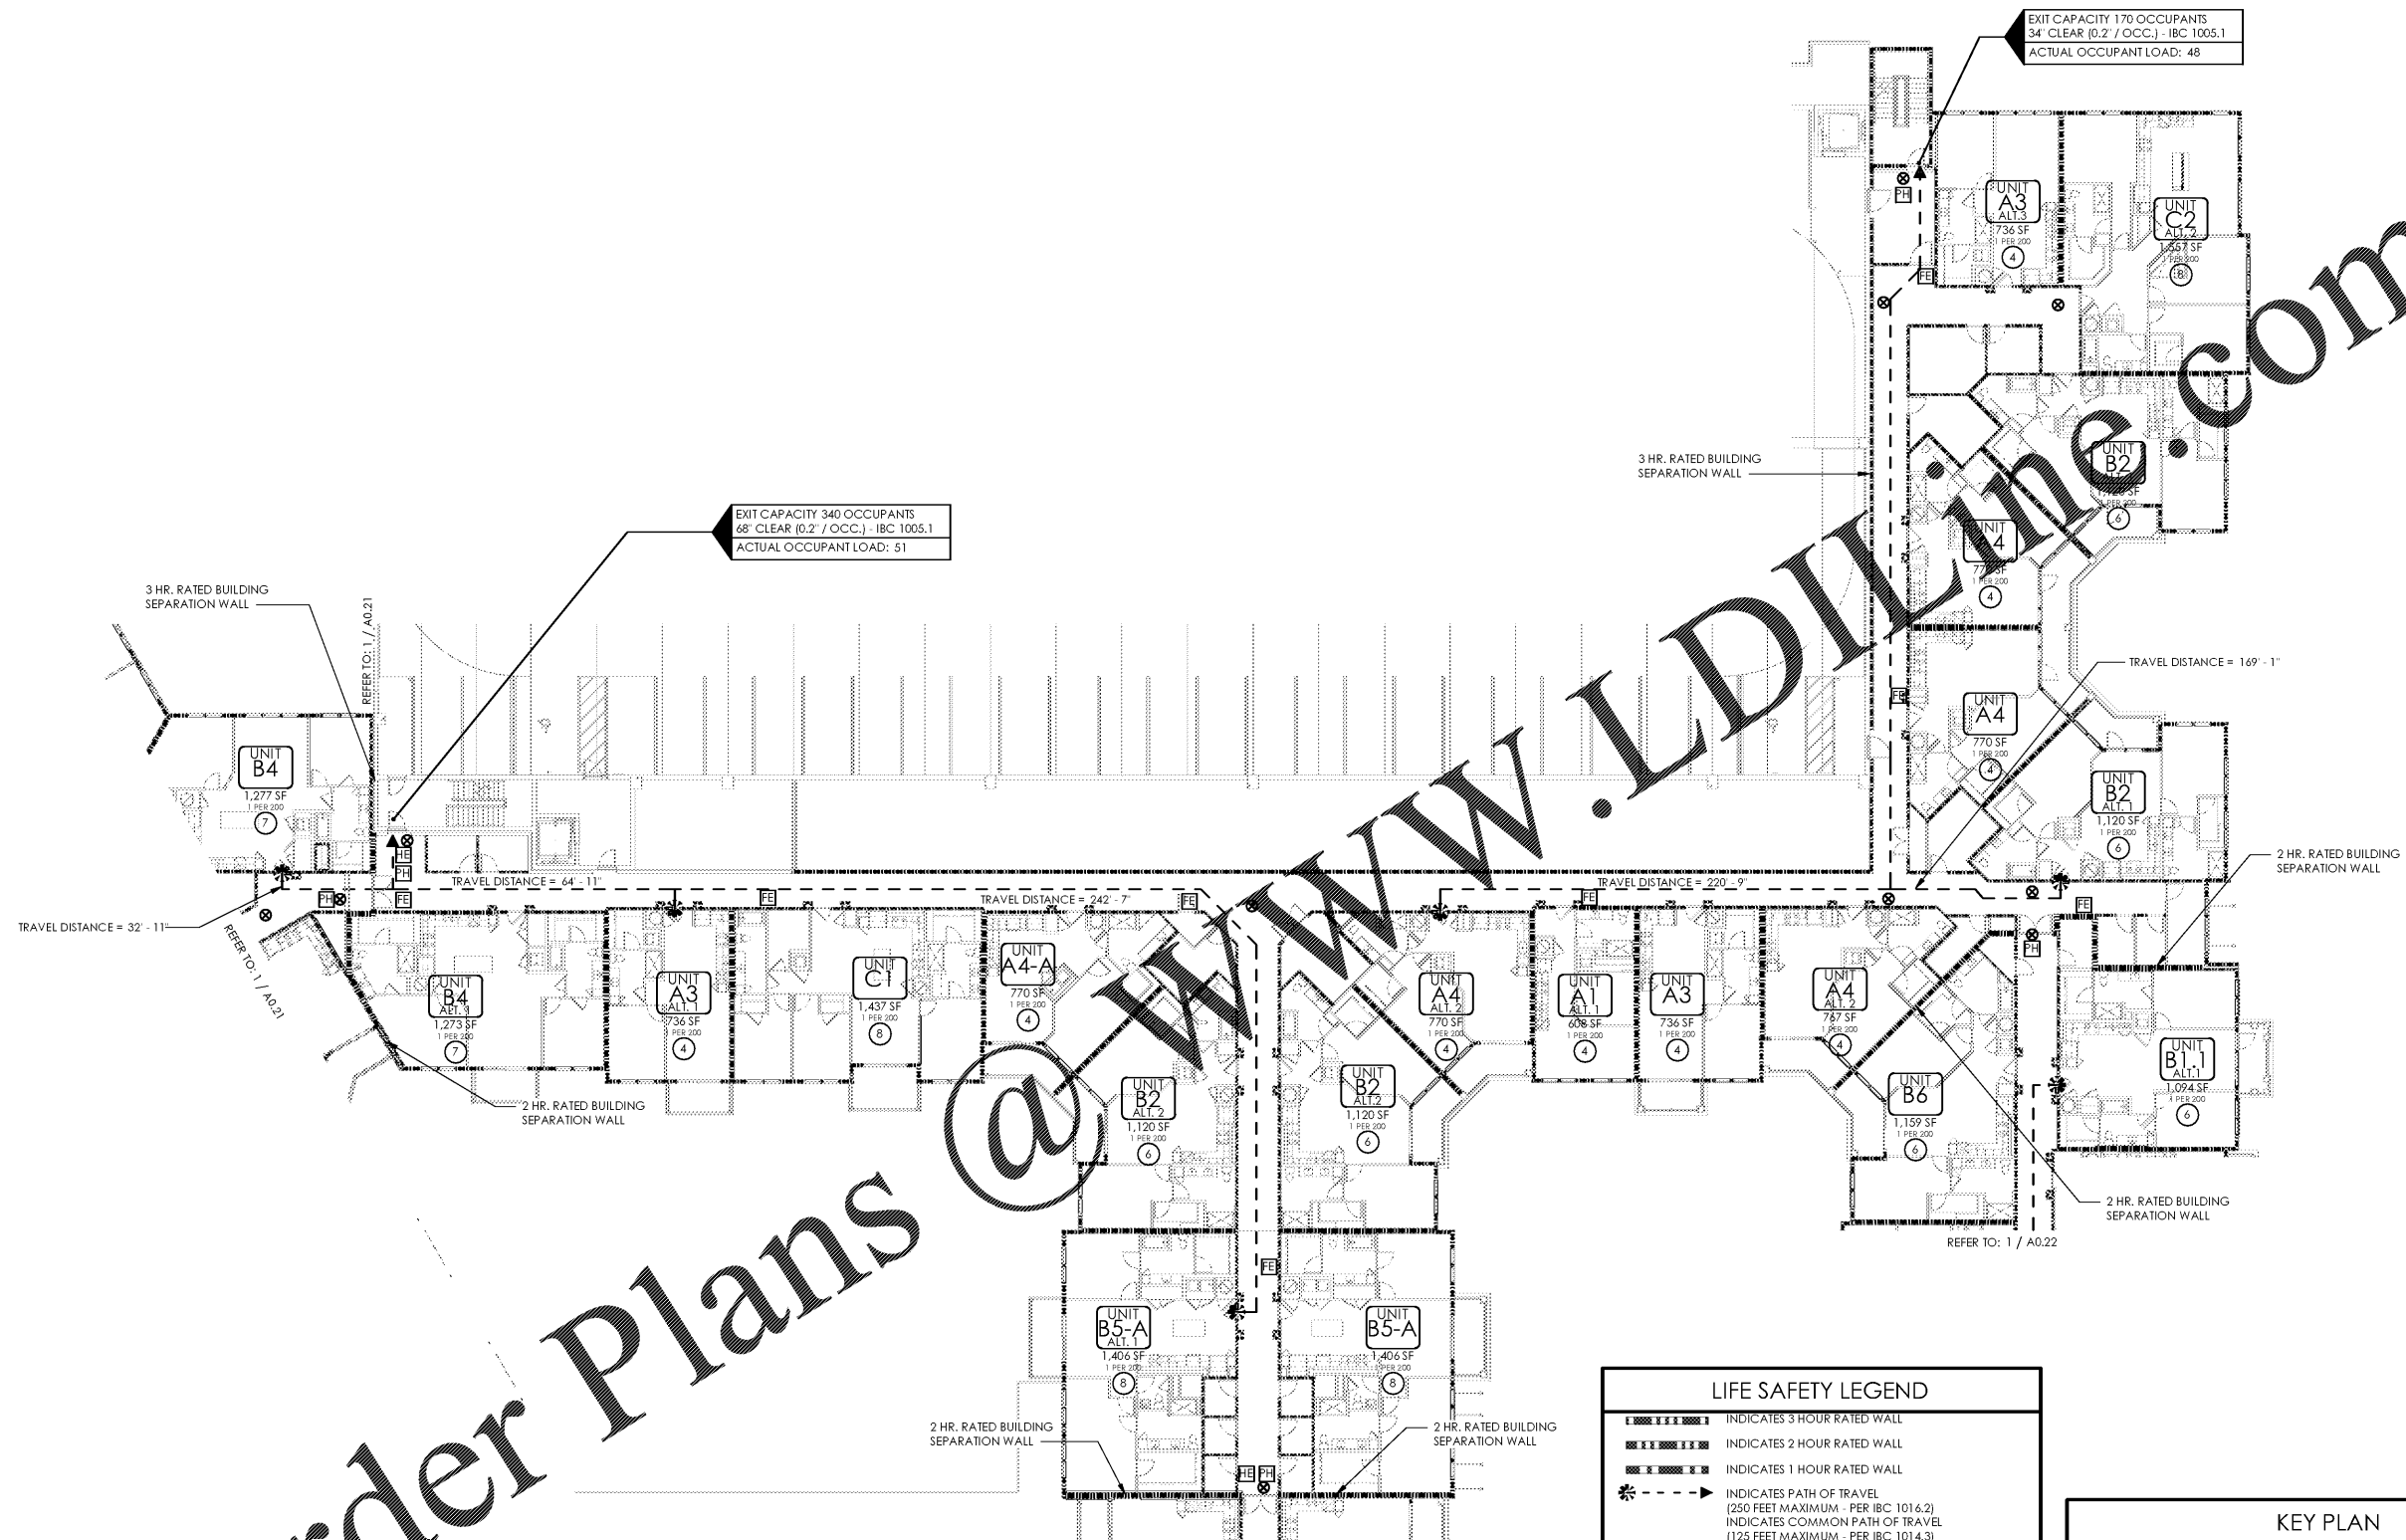

**1 LIFE SAFETY PLAN - SECOND FLOOR**  
BUILDING THREE


SCALE: 1/16" = 1'-0"

LIFE SAFETY LEGEND	
	INDICATES 3 HOUR RATED WALL
	INDICATES 2 HOUR RATED WALL
	INDICATES 1 HOUR RATED WALL
	INDICATES PATH OF TRAVEL (250 FEET MAXIMUM - PER IBC 101.6.2)
	INDICATES COMMON PATH OF TRAVEL (125 FEET MAXIMUM - PER IBC 101.4.3)
	INDICATES EXIT SIGN
	INDICATES REQUIRED PANIC HARDWARE AT DOORS (PER IBC 1008.1.10)
	INDICATES HORIZONTAL EXIT
	INDICATES FIRE EXTINGUISHER - "TYPE A" IN SEMI-RECESSED FIRE RATED CABINET. DISTANCE BETWEEN CABINETS 75'-0" MAX. MOUNT TOP OF CABINET NOT MORE THAN 5'-0" A.F.F.; BOTTOM NOT LESS THAN 4" A.F.F.
NOTE: FIRE EXTINGUISHERS WILL ALSO BE PLACED IN EACH UNIT.	
POSTING OF OCCUPANT LOAD	
PER IBC 1004.3	
EVERY ROOM OR SPACE THAT IS AN ASSEMBLY OCCUPANCY SHALL HAVE THE OCCUPANT LOAD OF THE ROOM OR SPACE POSTED IN A CONSPICUOUS PLACE, NEAR THE MAIN EXIT OR EXIT ACCESS DOORWAY FROM THE ROOM OR SPACE. POSTED SIGNS SHALL BE OF AN APPROVED LEGIBLE PERMANENT DESIGN AND SHALL BE MAINTAINED BY THE OWNER OR AUTHORIZED AGENT. POSTED OCCUPANCY NUMBER SHALL NOT EXCEED ONE OCCUPANT PER SEVEN SQUARE FEET (IBC 1004.2) OR BE GREATER THAN THE NUMBER OF OCCUPANTS THAT CAN BE ACCOMMODATED BY THE SPACE'S NARROWEST EGRESS COMPONENT (IBC 1005)	

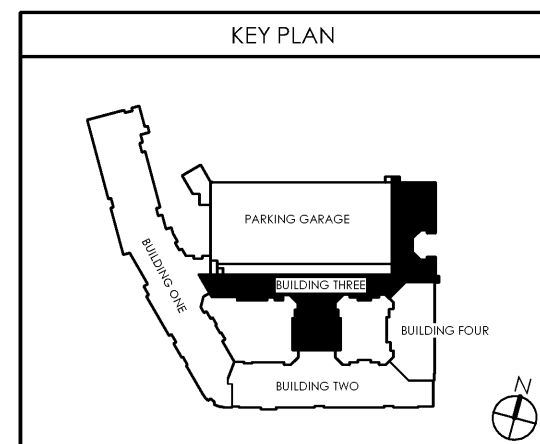

date: 06/04/2019  
job no: 3789.15  
drawn by: EGR JAC, TQT  
reviewed by: CBA  
issue history:  
Δ Date

A0.23

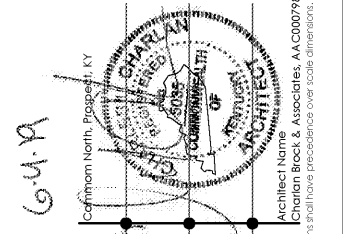

**Lyric at Norton Commons**  
Prospect, Kentucky  
Bristol Development Group  
381 Mallory Station Rd, Suite 204  
Franklin, TN 37067

**charlan • brock**  
**associates**  
architects • planners  
1770 fennell street  
maitland florida 32751-7208  
407.660.8900 | f.407.875.9948  
www.cbarchitects.com

LIFE SAFETY PLAN  
(02) BUILDING  
THREE - SECOND  
FLOOR PLAN

Architect Name: Charlan Brock & Associates, A.A.000798  
Copyright © 2019 Charlan Brock & Associates, Inc. All rights reserved. This drawing is the property of Charlan Brock & Associates, Inc. and shall not be reproduced, changed or copied in any form or manner whatsoever, nor are they to be assigned to any third party, without first obtaining the express written permission from C.B.A., Inc. Further dimensions shall have precedence over scale dimensions.