


C:\A\CE&A\Custom\Plan\Projects\3789-1-03\CONTRACTS\CONTRACTS\_13166\_42\appc\_1528\respspec\_rev04.rvt

6/21/2019 10:51:01 AM

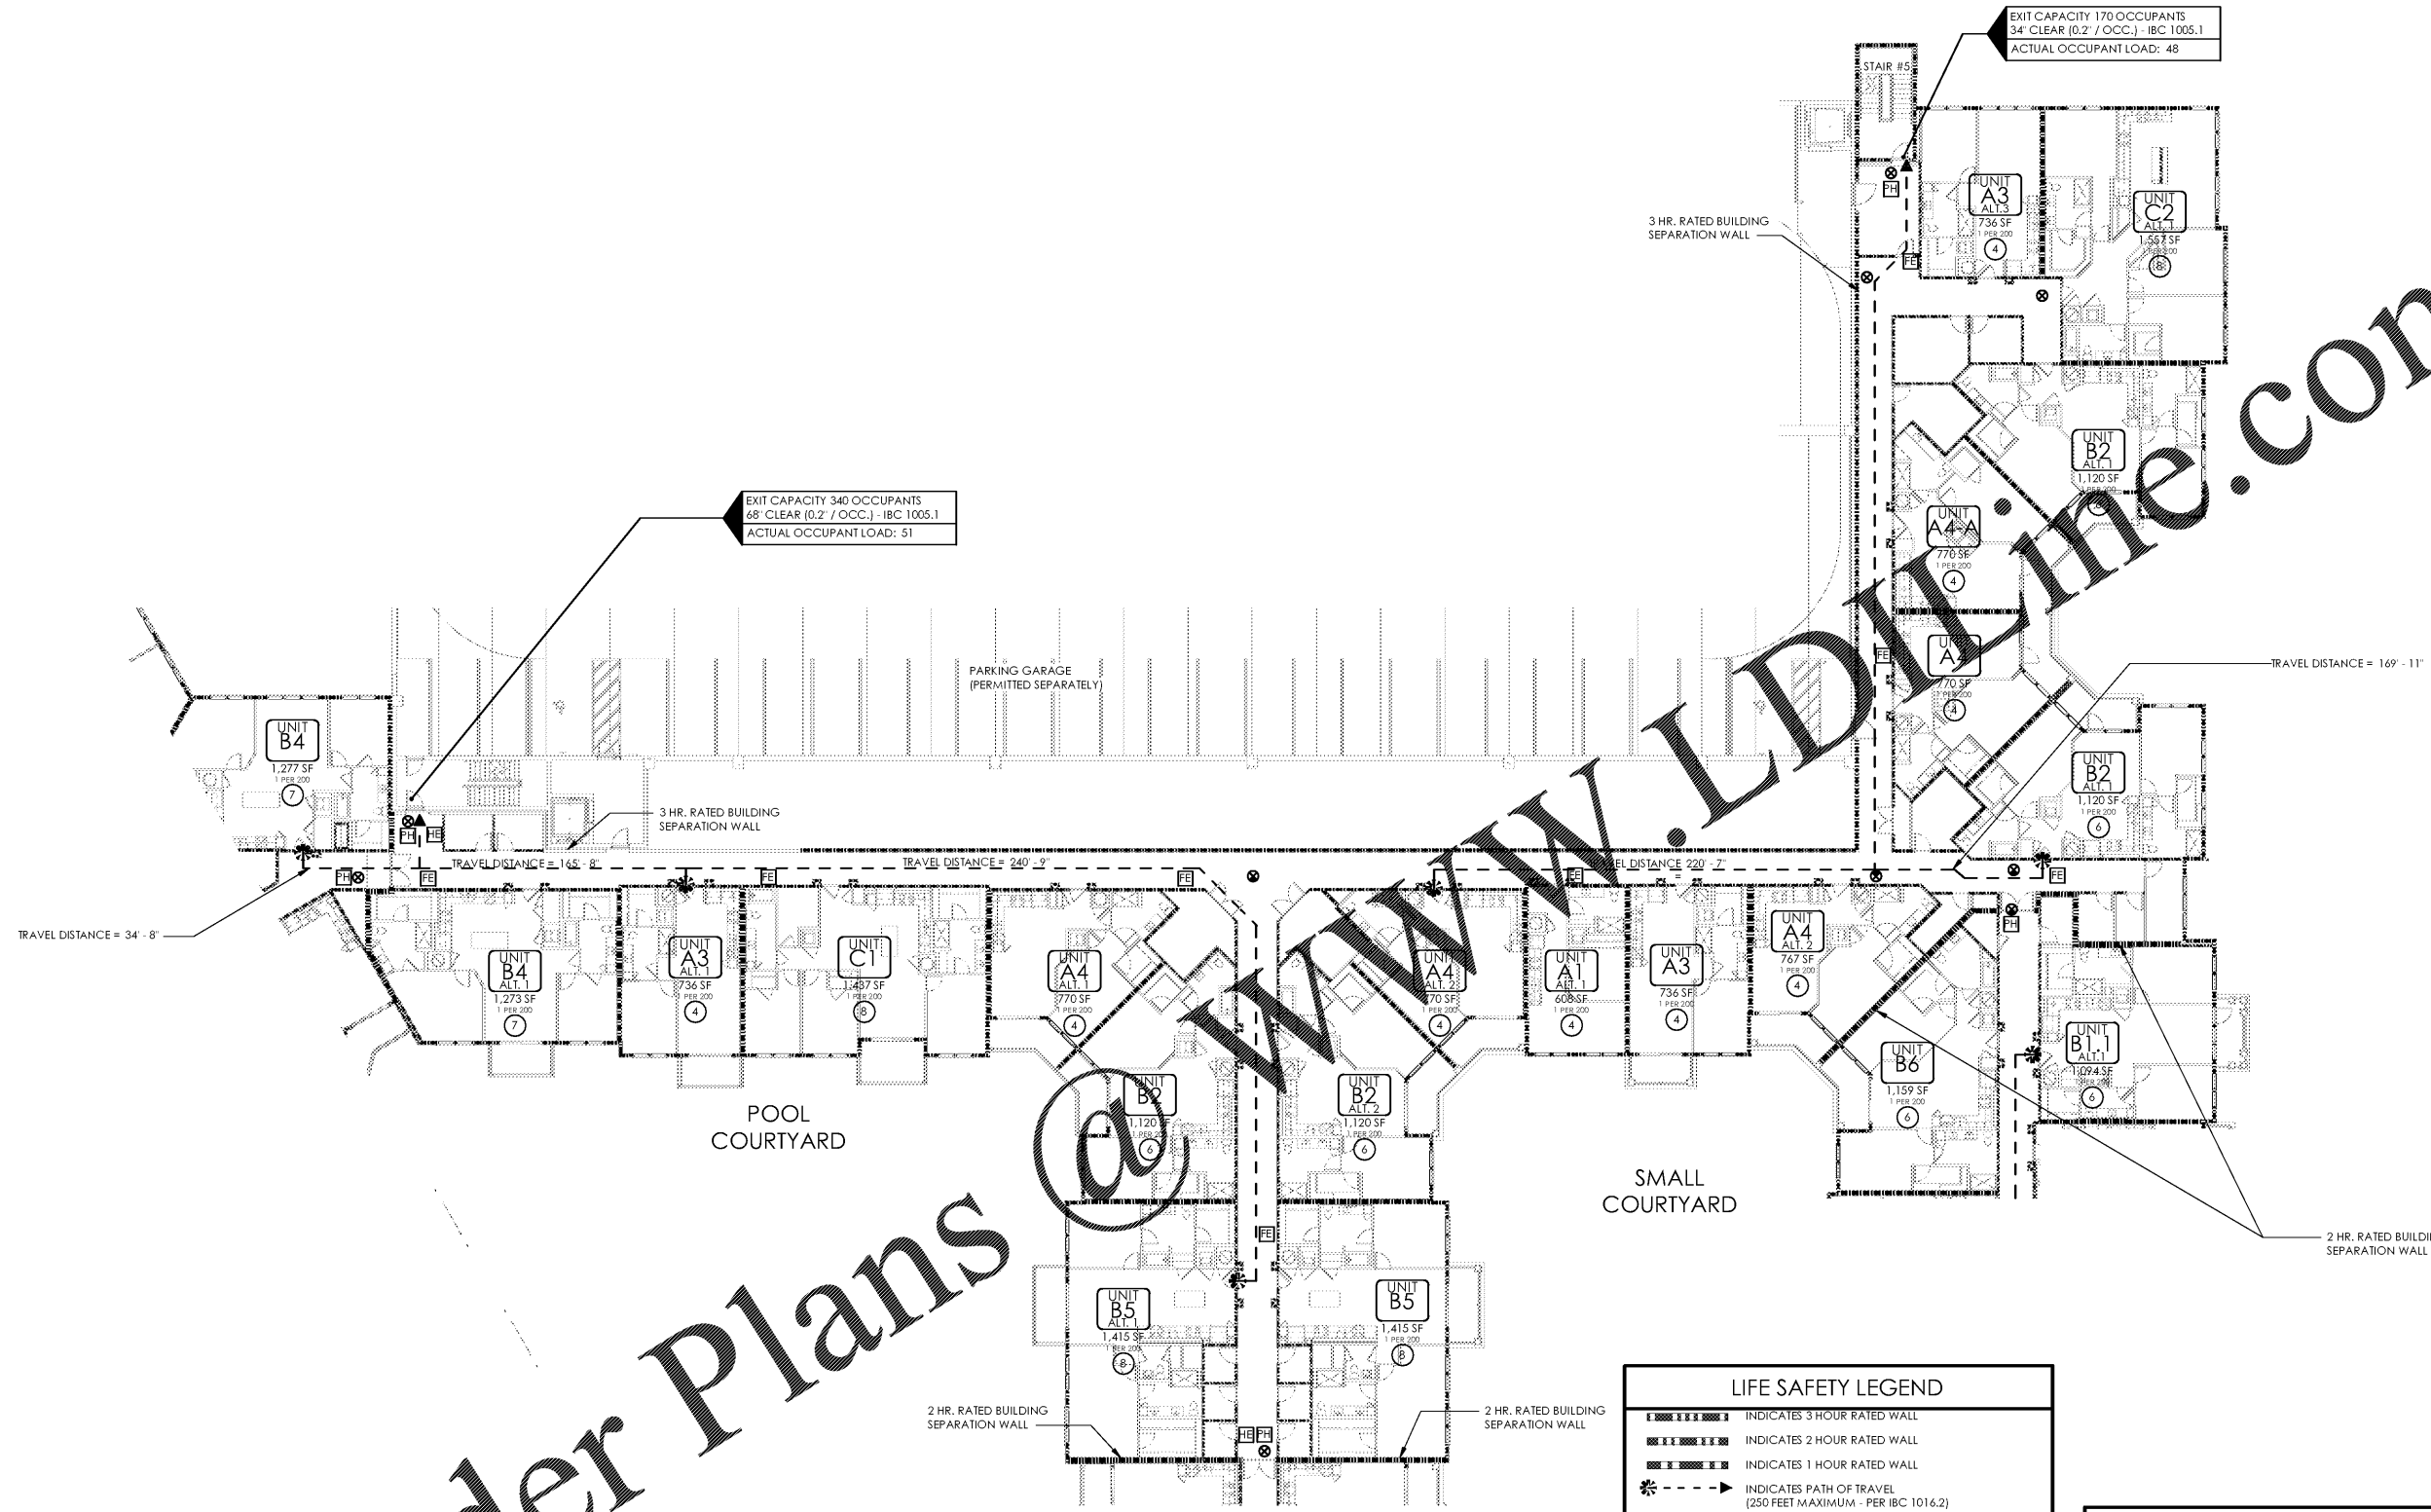

**1 LIFE SAFETY PLAN - THIRD FLOOR**  
BUILDING THREE

SCALE: 1/16" = 1'-0"


**LIFE SAFETY LEGEND**

- INDICATES 3 HOUR RATED WALL
- INDICATES 2 HOUR RATED WALL
- INDICATES 1 HOUR RATED WALL
- INDICATES PATH OF TRAVEL (250 FEET MAXIMUM - PER IBC 1016.2)
- INDICATES COMMON PATH OF TRAVEL (125 FEET MAXIMUM - PER IBC 1014.3)
- INDICATES EXIT SIGN
- INDICATES REQUIRED PANIC HARDWARE AT DOORS (PER IBC 1008.1.10)
- INDICATES HORIZONTAL EXIT
- INDICATES FIRE EXTINGUISHER - "TYPE A" IN SEMI-RECESSED FIRE RATED CABINET. DISTANCE BETWEEN CABINETS 75'-0" MAX. MOUNT TOP OF CABINET NOT MORE THAN 5'-0" A.F.F.; BOTTOM NOT LESS THAN 4" A.F.F.

NOTE: FIRE EXTINGUISHERS WILL ALSO BE PLACED IN EACH UNIT.

**POSTING OF OCCUPANT LOAD**  
PER IBC 1004.3


EVERY ROOM OR SPACE THAT IS AN ASSEMBLY OCCUPANCY SHALL HAVE THE OCCUPANT LOAD OF THE ROOM OR SPACE POSTED IN A CONSPICUOUS PLACE, NEAR THE MAIN EXIT OR EXIT ACCESS DOORWAY FROM THE ROOM OR SPACE. POSTED SIGNS SHALL BE OF AN APPROVED LEGIBLE PERMANENT DESIGN AND SHALL BE MAINTAINED BY THE OWNER OR AUTHORIZED AGENT. POSTED OCCUPANCY NUMBER SHALL NOT EXCEED ONE OCCUPANT PER SEVEN SQUARE FEET (IBC 1004.2) OR BE GREATER THAN THE NUMBER OF OCCUPANTS THAT CAN BE ACCOMMODATED BY THE SPACES NARROWEST EGRESS COMPONENT (IBC 1005)

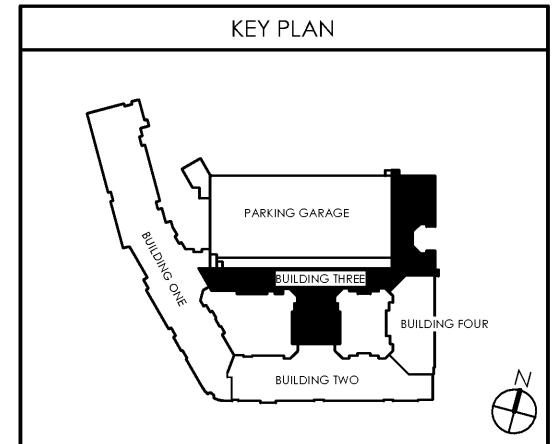

**LIFE SAFETY PLAN (03) BUILDING THREE - THIRD FLOOR PLAN**

DATE: 06/04/2019  
JOB NO.: 3789.15  
DRAWN BY: EGR, JAC, TQT  
REVIEWED BY: CBA  
ISSUE HISTORY:  
Δ Date

**A0.33**

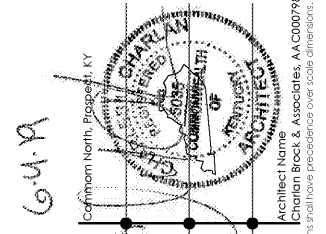

**Lyric at Norton Commons**  
Prospect, Kentucky

Bristol Development Group  
381 Mallory Station Rd, Suite 204  
Franklin, TN 37067

**charlan • brock associates**  
architects • planners

1770 fennell street  
maitland florida 32751-7208  
407.660.8900 | f:407.875.9948  
www.cbarchitects.com

charlan, brock & associates, inc. hereby represents its common law copyright and other proprietary rights in these plans, ideas, and designs. these ideas, designs, and plans are not to be reproduced, changed or copied in any form or manner whatsoever, nor are they to be assigned to any third party, without first obtaining the express written permission from c.b.a., inc. written dimensions shall have precedence over scale dimensions.