



Order Plans @

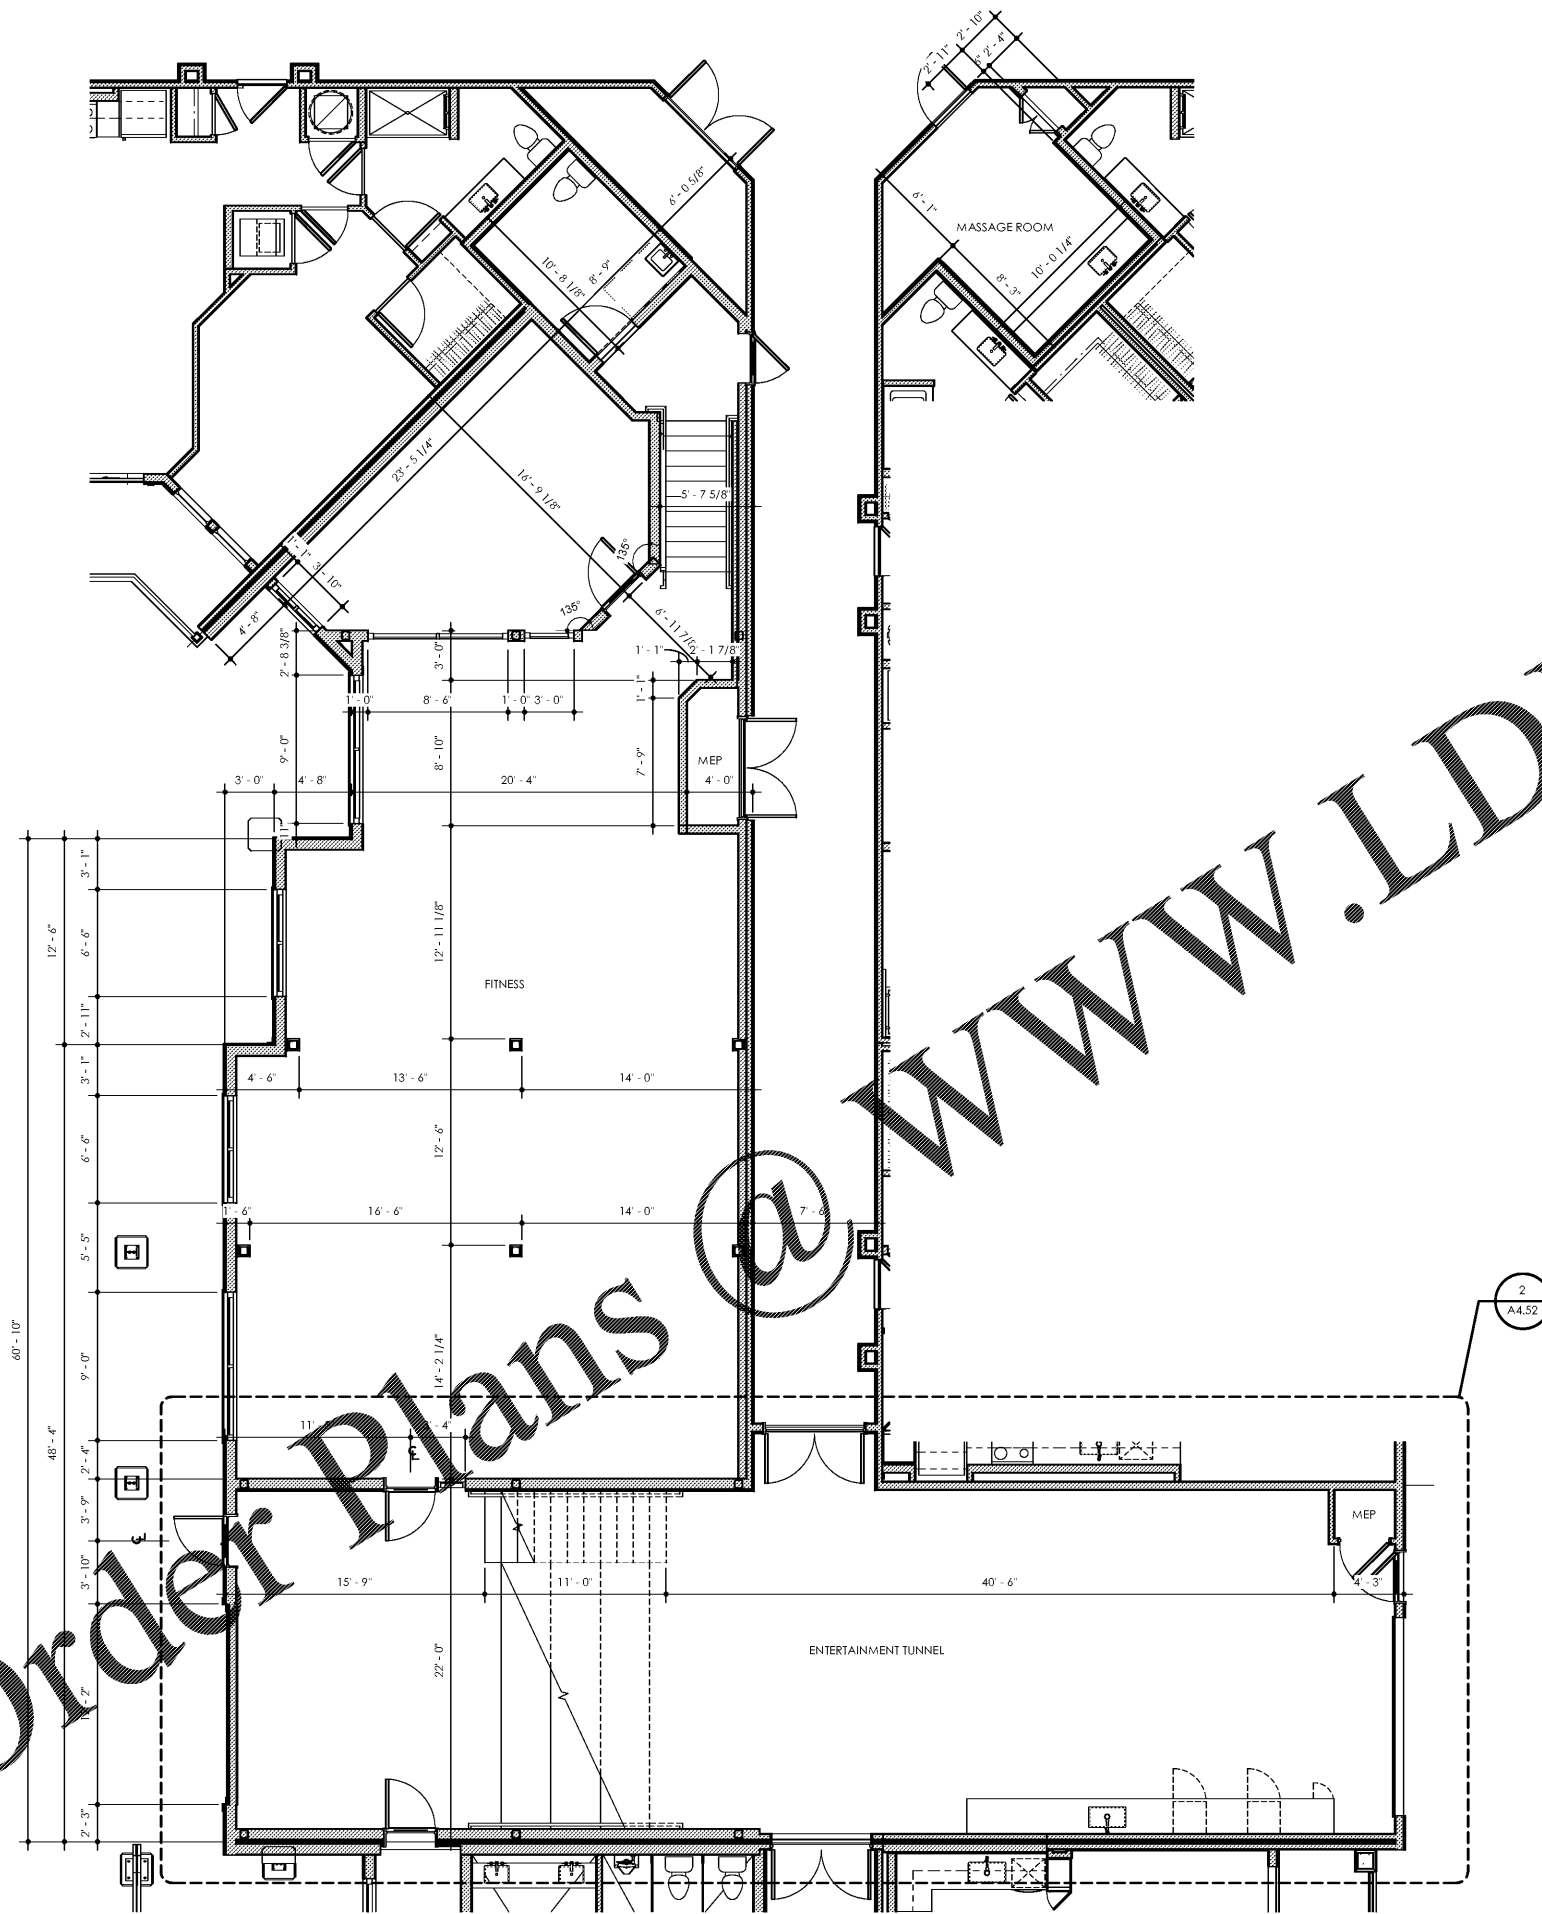

1 ENLARGED FITNESS - (01) FIRST FLOOR PLAN DIMENSIONS
SCALE: 3/16" = 1'-0"

- Clubhouse Floor Plan Notes**
1. ALL EXTERIOR DIMENSIONS TAKEN FROM FACE OF SHEATHING.
 2. ALL INTERIOR DIMENSIONS TAKEN FROM FACE OF STUD.
 3. REFER TO STRUCTURAL DRAWINGS FOR BEARING WALL LOCATIONS AND STUD SPACING REQUIREMENTS.
 4. PROVIDE SAFETY GLASS AT GLASS DOORS AND WINDOWS WITHIN 24" OF A DOOR AND WINDOW WITH SILLS LESS THAN 18" ABOVE FINISHED FLOOR AND AS REQUIRED BY FBC.
 5. REFER TO SHEET A7.01 FOR DOOR SCHEDULE, REFER TO INTERIOR DESIGNER'S DRAWINGS FOR DOOR STYLE AND FINISH.
 6. REFER TO SHEET A7.02 FOR WINDOWS SCHEDULE, WINDOWS TO BE DOUBLE PANE, INSULATED WINDOWS, PROVIDE ALUMINUM THRESHOLD WITH VINYL SEAL AT ALL EXTERIOR DOORS.
 7. DOORS TO BE LOCATED 4" OFF ADJACENT WALL AT HINGE SIDE UNLESS DIMENSIONED OTHERWISE.
 8. REFER TO INTERIOR DESIGNER'S DRAWINGS FOR FLOOR, WALL, AND CEILING FINISHES.
 9. REFER TO SHEET A5.01-A5.02 FOR WALL TYPES.
 10. REFER TO ELECTRICAL DRAWINGS AND LIFE SAFETY PLANS FOR EXIT SIGN LOCATIONS AND PANIC HARDWARE LOCATIONS.
 11. CLUBHOUSE AND LEASING AREAS SHALL BE DESIGNED AND CONSTRUCTED TO COMPLY WITH IIC A117.1-2003 ACCESSIBILITY REQUIREMENTS. REFER TO SHEETS A4.61-A4.62 FOR MORE INFORMATION.

WWW.LDILine.com

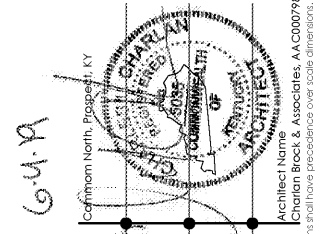

Lyric at Norton Commons
Prospect, Kentucky

Bristol Development Group
981 Mallory Station Rd, Suite 204
Franklin, TN 37067

charlan • brock
associates

architects • planners

1770 fennell street
maitland florida 32751-7208
407.660.8900 | f:407.875.9948
www.cbarchitects.com

ENLARGED
FITNESS- FIRST
FLOOR PLAN
DIMENSIONS

date: 06/04/2019
job no: 3789.15
drawn by: EGR JAC, TQT
reviewed by: CBA
issue history:
Δ Date

A4.43