




Order Plans @ WWW.LDLine.com

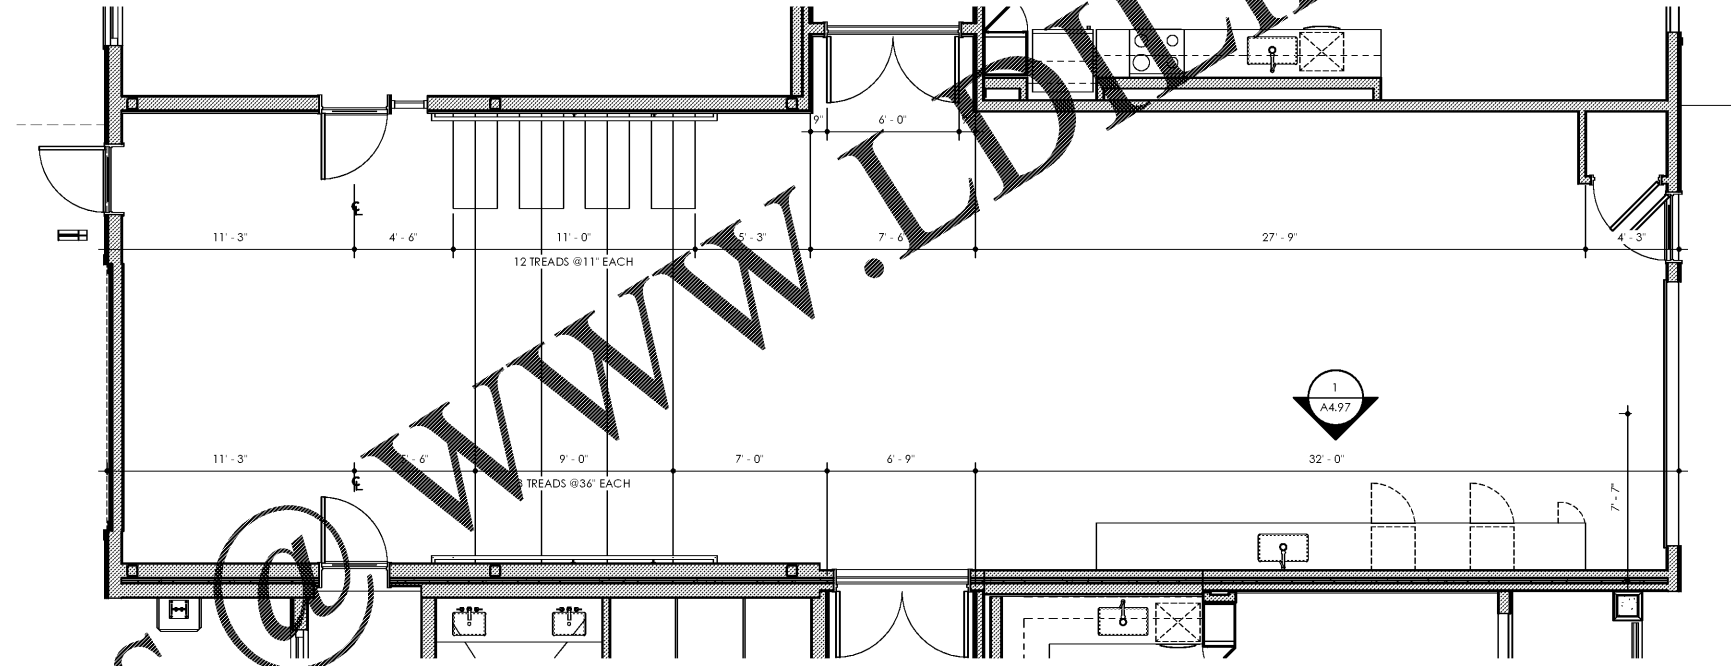

2 ENLARGED ENTERTAINMENT TUNNEL
SCALE: 1/4" = 1'-0"

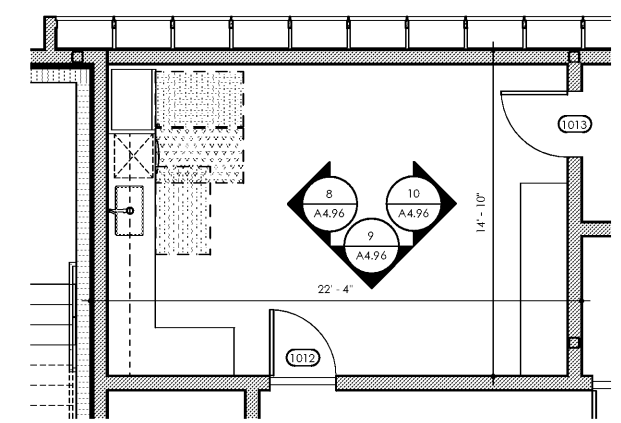

1 ENLARGED WORK ROOM
SCALE: 1/4" = 1'-0"

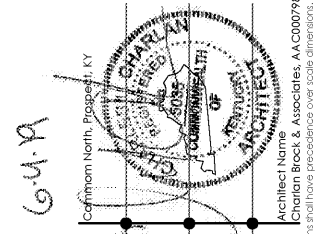

Lyric at Norton Commons
Prospect, Kentucky

Bristol Development Group
981 Mallory Station Rd. Suite 204
Franklin, TN 37067



1770 fennell street
maitland florida 32751-7208
407.660.8900 f.407.875.9948
www.cbaarchitects.com

ENLARGED CLUBHOUSE FLOOR PLANS

date: 06/04/2019
job no: 3789.15
drawn by: EGR, JAC, TQT
reviewed by: CBA
issue history:
Δ Date

A4.52