




4 TYPICAL WALL SECTION
POOL COURTYARD @ FITNESS
SCALE: 3/8" = 1'-0"

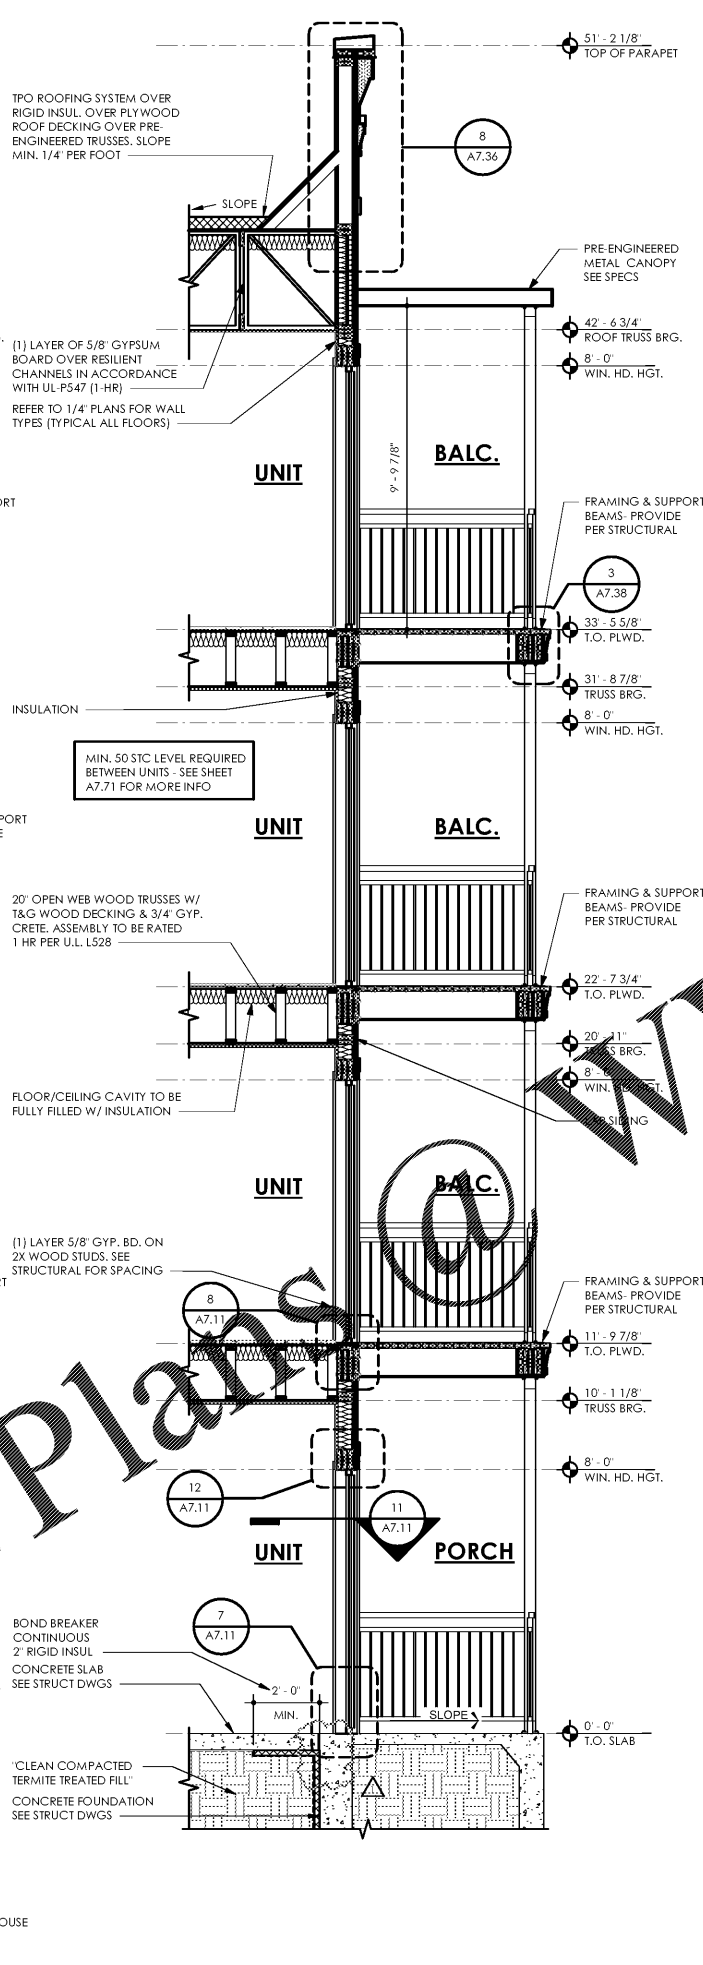

3 TYPICAL WALL SECTION
POOL COURTYARD PARAPET SIDING BALCONY
SCALE: 3/8" = 1'-0"

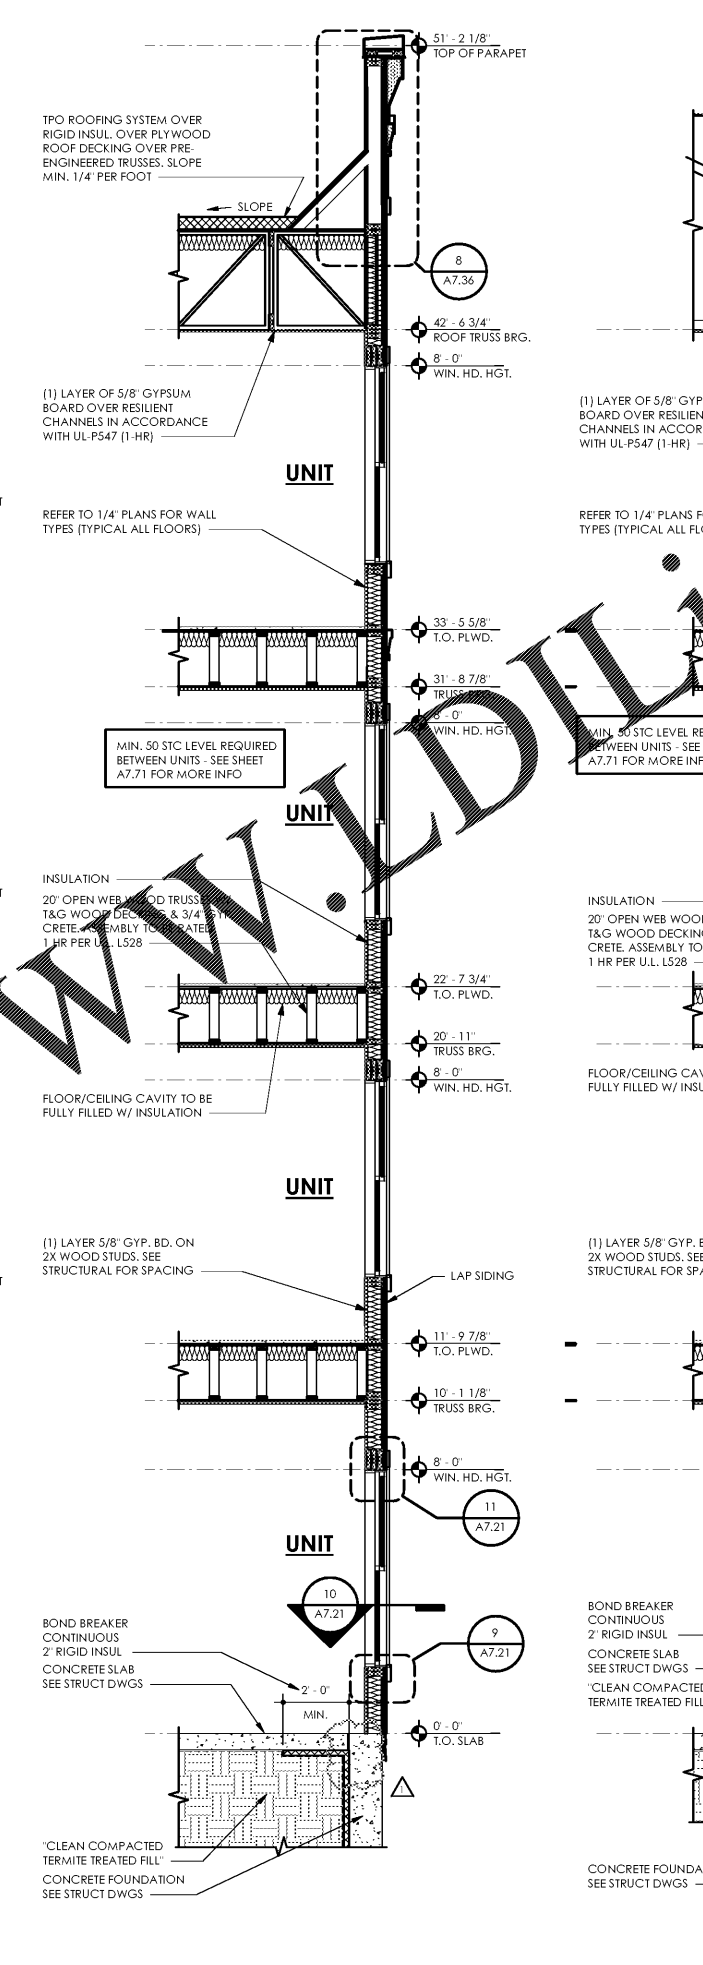


2 TYPICAL WALL SECTION
APTS COURTYARD PARAPET SIDING
SCALE: 3/8" = 1'-0"

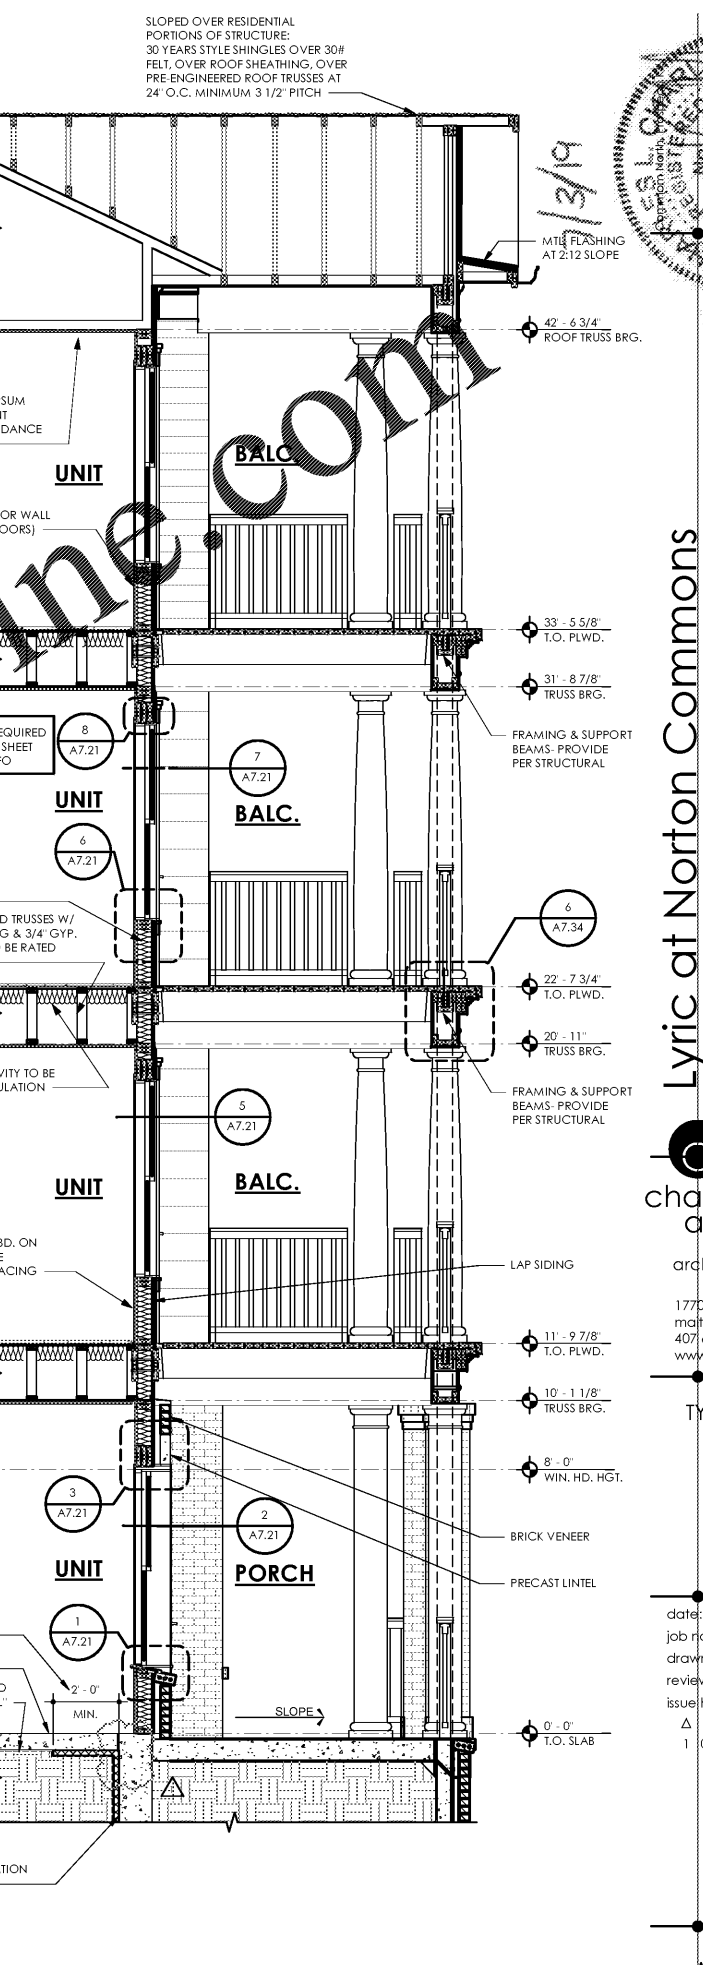

1 TYPICAL WALL SECTION
APTS BALC W/ GABLE
SCALE: 3/8" = 1'-0"

SLOPED OVER RESIDENTIAL PORTIONS OF STRUCTURE: 30 YEARS STYLE SHINGLES OVER 30# FELT, OVER ROOF SHEATHING, OVER PRE-ENGINEERED ROOF TRUSSES AT 24" O.C. MINIMUM 3 1/2" PITCH

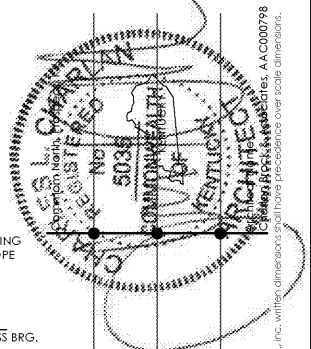

WWW.WLDLINE.COM

Lytic at Norton Commons
Prospect, Kentucky
Bristol Development Group
381 Mallory Station Rd, Suite 204
Franklin, TN 37067

charlan brock associates
architects • planners
1770 fennell street
maitland florida 32751-7208
407.660.8900 f:407.875.9948
www.cbarchitects.com

TYPICAL WALL SECTIONS
date: 06/04/2019
job no: 3789.15
drawn by: EGR JAC, TQT
reviewed by: CBA
issue history:
Date: 1/07/2019

A5.12