




Order Plans @ WWW.DI.Line.com

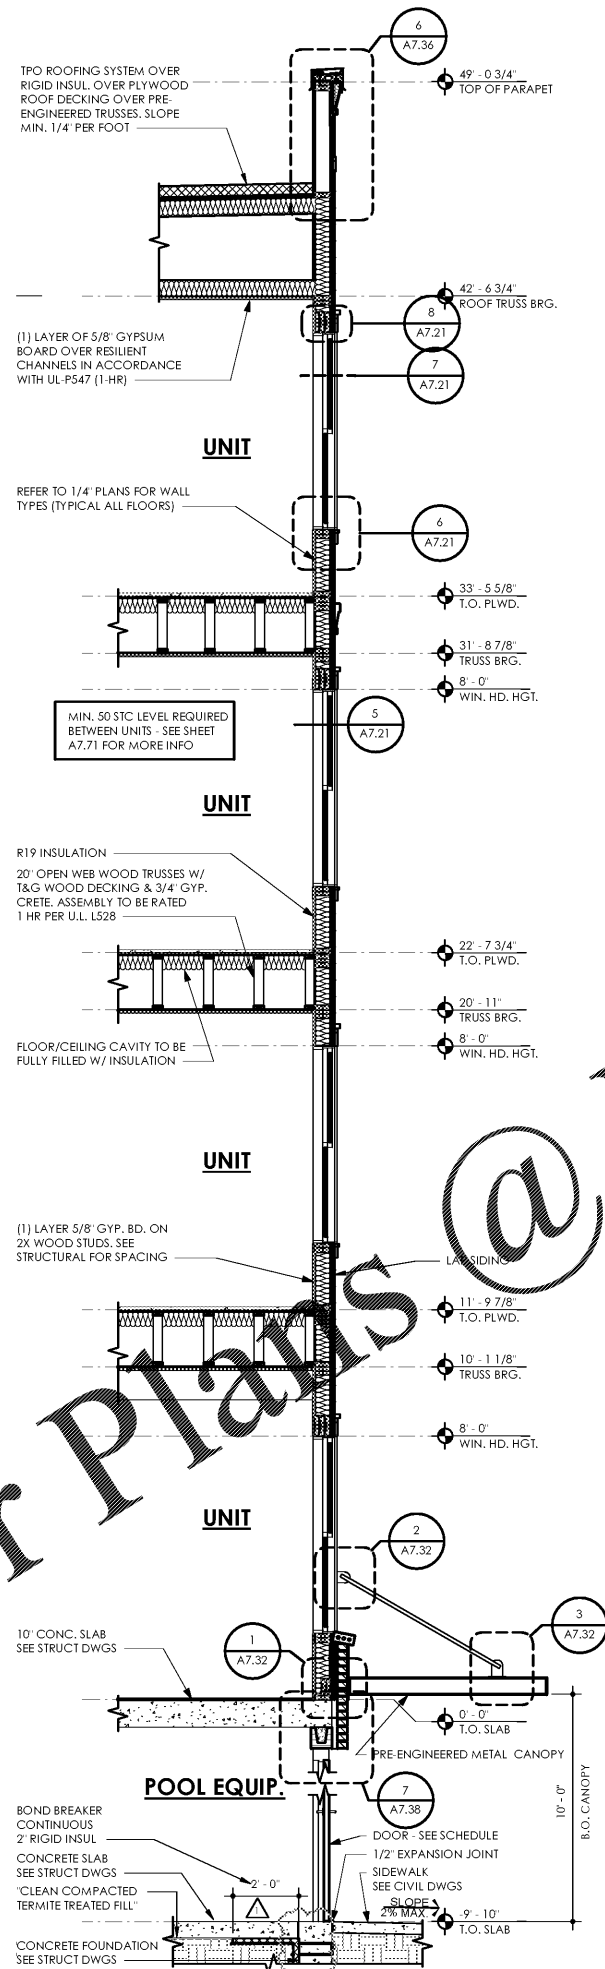


3 TYPICAL WALL SECTION
EXTERIOR WALL PODIUM SCALE: 3/8" = 1'-0"

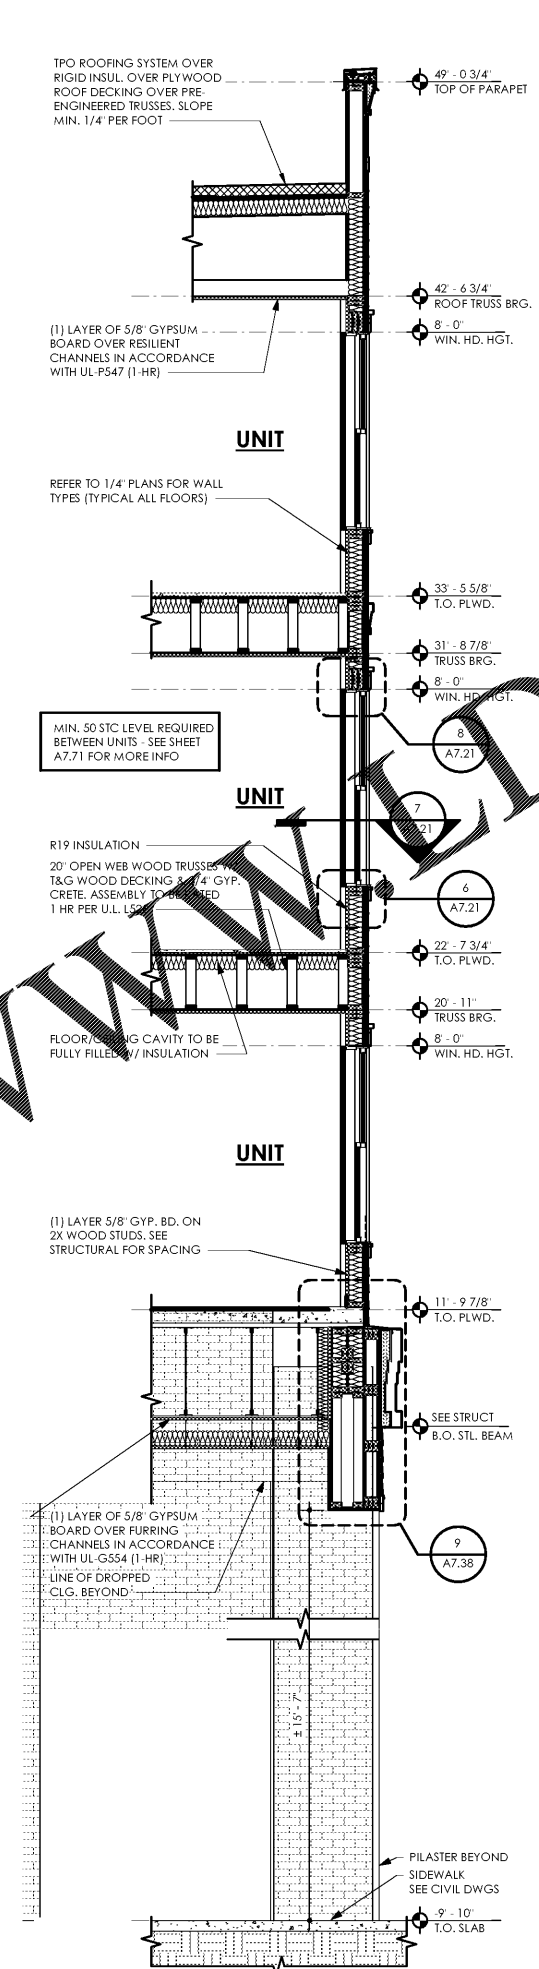

2 TYPICAL WALL SECTION
WALL SECTION AT DRIVE ISLE SCALE: 3/8" = 1'-0"

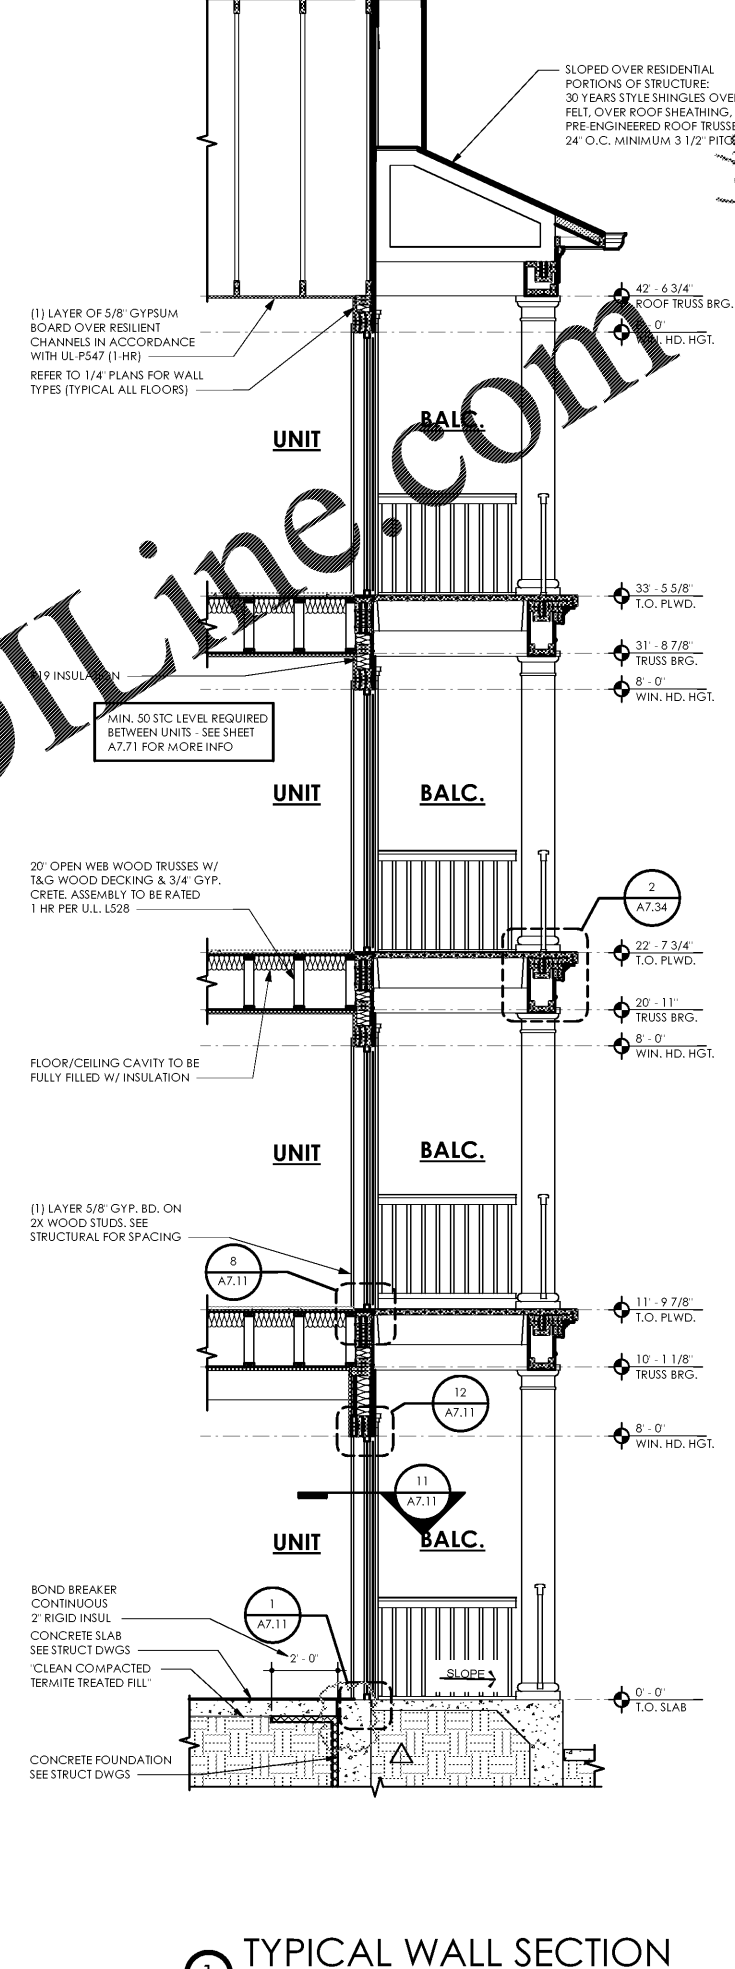

1 TYPICAL WALL SECTION
COURTYARD BALCONY SCALE: 3/8" = 1'-0"

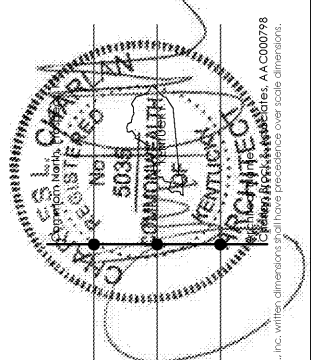

Lyric at Norton Commons
Prospect, Kentucky

c b a
charlan • brock
associates
architects • planners

TYPICAL WALL
SECTIONS

date: 06/04/2019
job no: 3789.15
drawn by: EGR JAC, TQT
reviewed by: CBA
issue history:
Date: 07/03/19

A5.14