



3 TYPICAL WALL SECTION
EXTERIOR WALL CLUBHOUSE
SCALE: 3/8" = 1'-0"

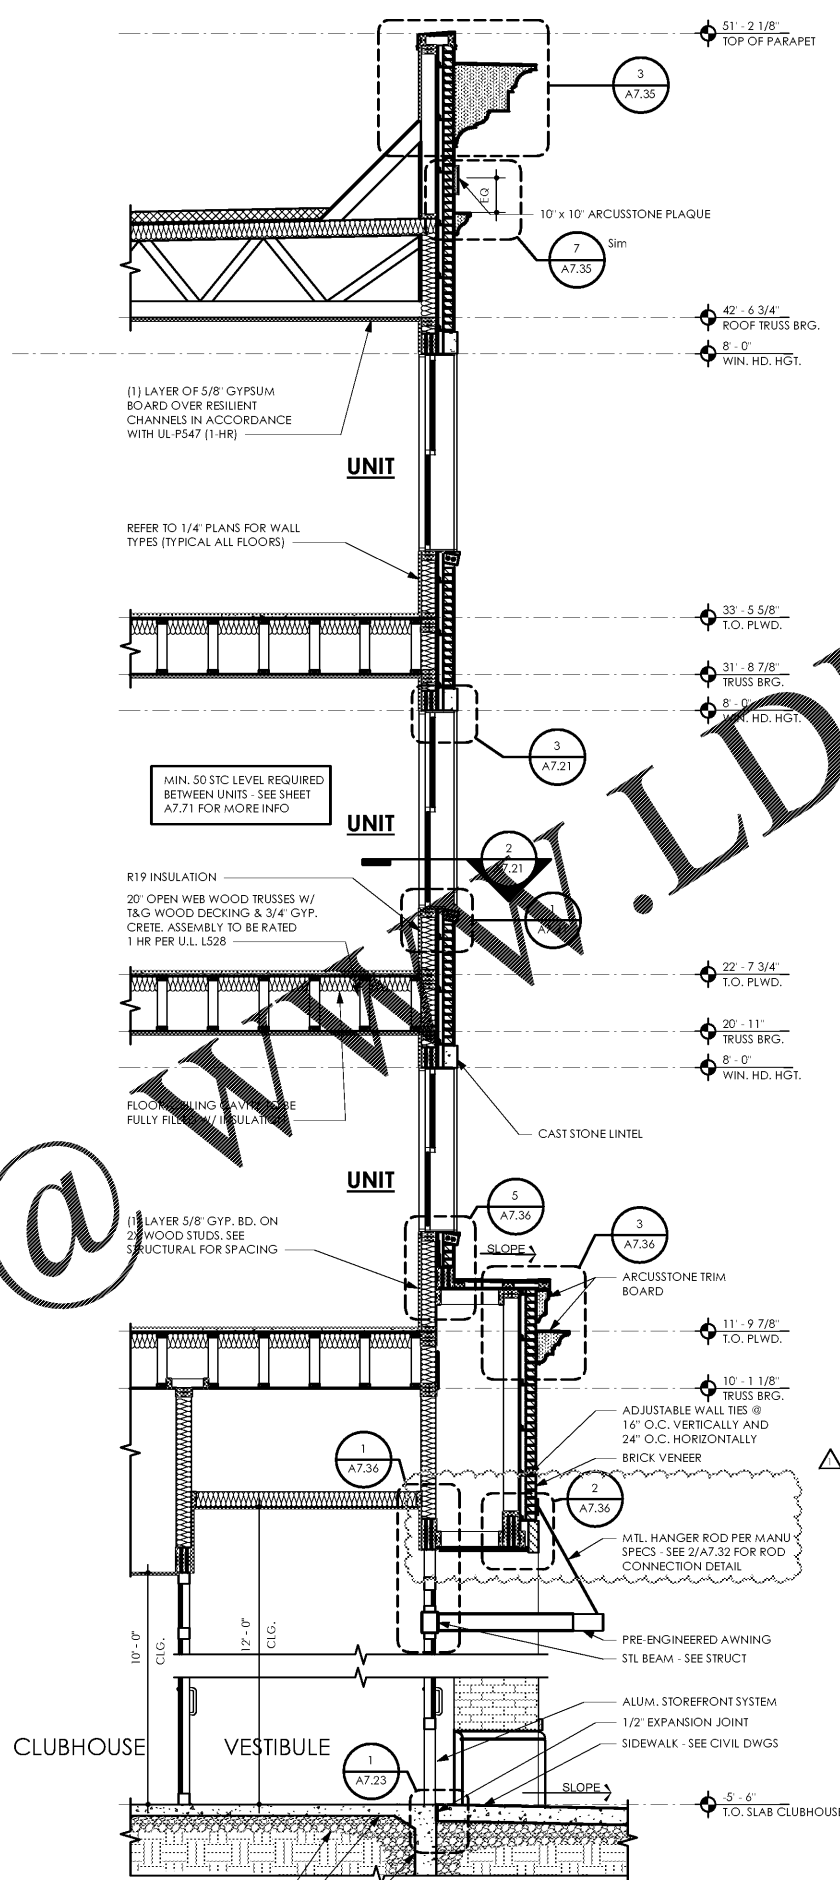


2 TYPICAL WALL SECTION
EXTERIOR WALL CLUBHOUSE
SCALE: 3/8" = 1'-0"

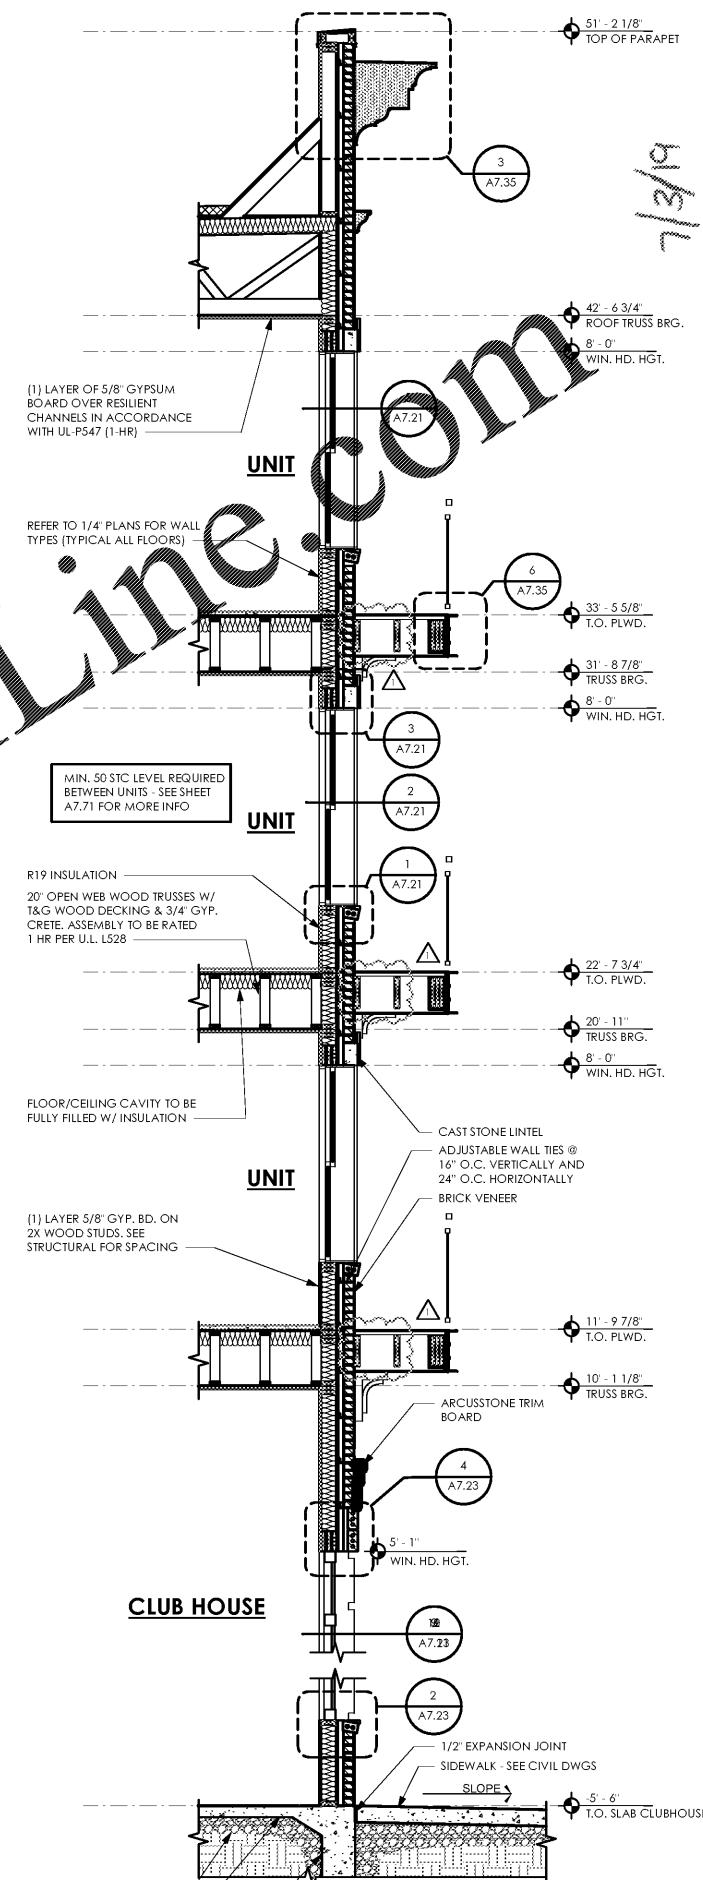

1 TYPICAL WALL SECTION
EXTERIOR WALL CLUBHOUSE
SCALE: 3/8" = 1'-0"

7/3/19

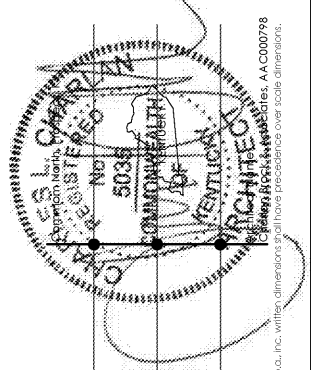

Lyric at Norton Commons
Prospect, Kentucky
Bristol Development Group
381 Mallory Station Rd, Suite 204
Franklin, TN 37067

c b a
charlan • brock
associates
architects • planners
1770 fennell street
maitland florida 32751-7208
407.660.8900 f:407.875.9948
www.cbaarchitects.com

TYPICAL CLUB
WALL SECTIONS

date: 06/04/2019
job no: 3789.15
drawn by: EGR JAC, TQT
reviewed by: CBA
issue history:
Δ Date
1 07/03/19

A5.21

Order Plans @

www.LDILine.com

7/1/2019 5:09:13 PM C:\Users\Customr\Public\Projects\3789.15\ERIC_NORTON_COMMONS_15\15c_1\mwp\2.dwg

charlan, brock & associates, inc. hereby reserves all common law copyright and other proprietary rights in these plans, ideas, and designs. these ideas, designs, and plans are not to be reproduced, changed or copied in any form or manner whatsoever, nor are they to be assigned to any third party, without first obtaining the express written permission from c.b.a., inc. written dimensions shall have precedence over scale dimensions. AA-CDD0798