




7 WALL SECTION - ELEVATOR PARAPET
SCALE: 3/4" = 1'-0"

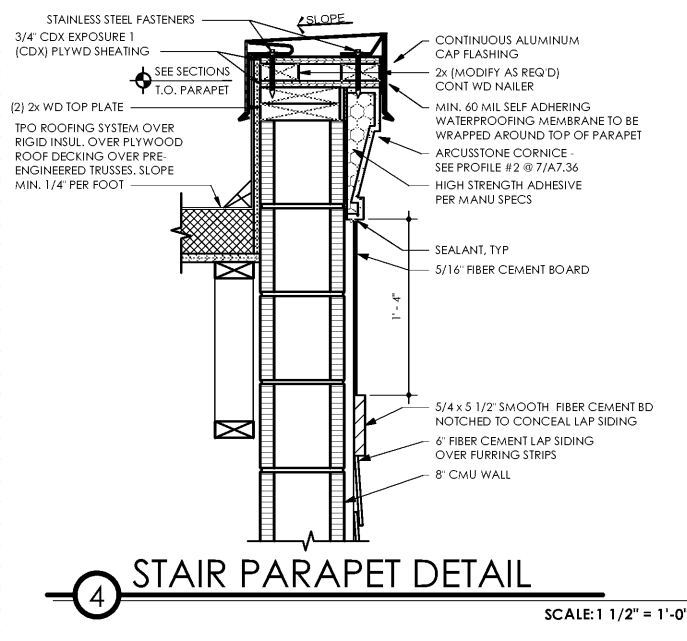


4 STAIR PARAPET DETAIL
SCALE: 1 1/2" = 1'-0"

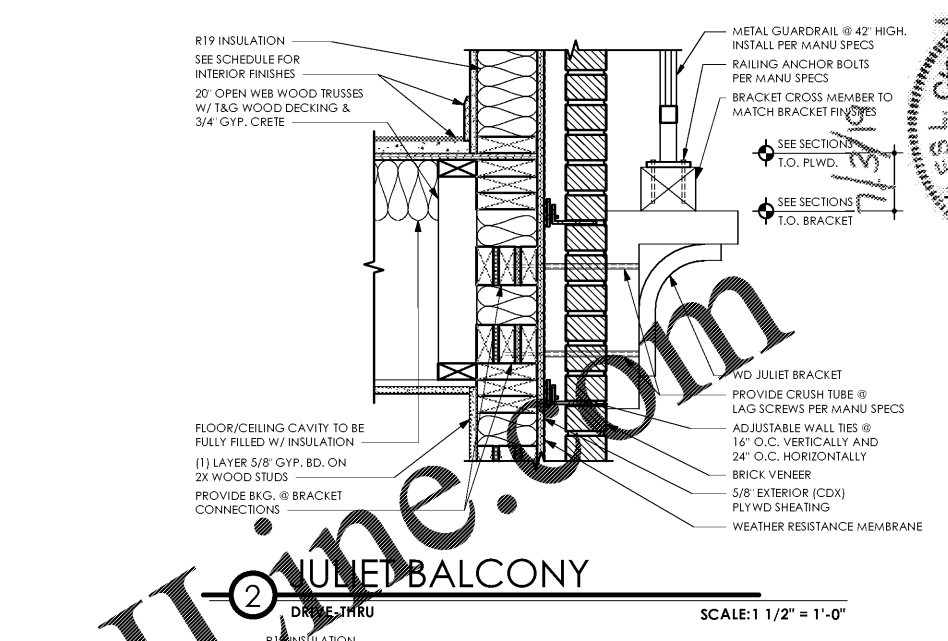


2 JULIET BALCONY
SCALE: 1 1/2" = 1'-0"

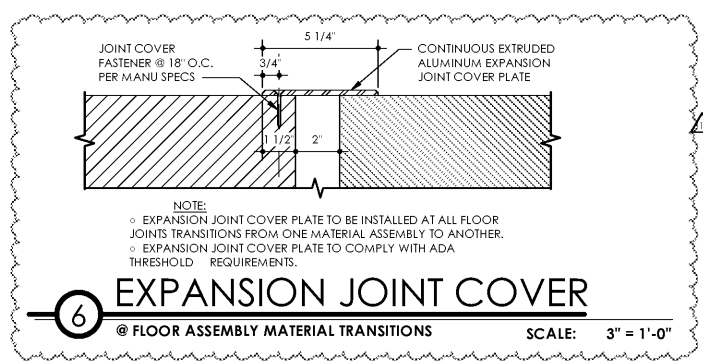


6 EXPANSION JOINT COVER
@ FLOOR ASSEMBLY MATERIAL TRANSITIONS
SCALE: 3" = 1'-0"

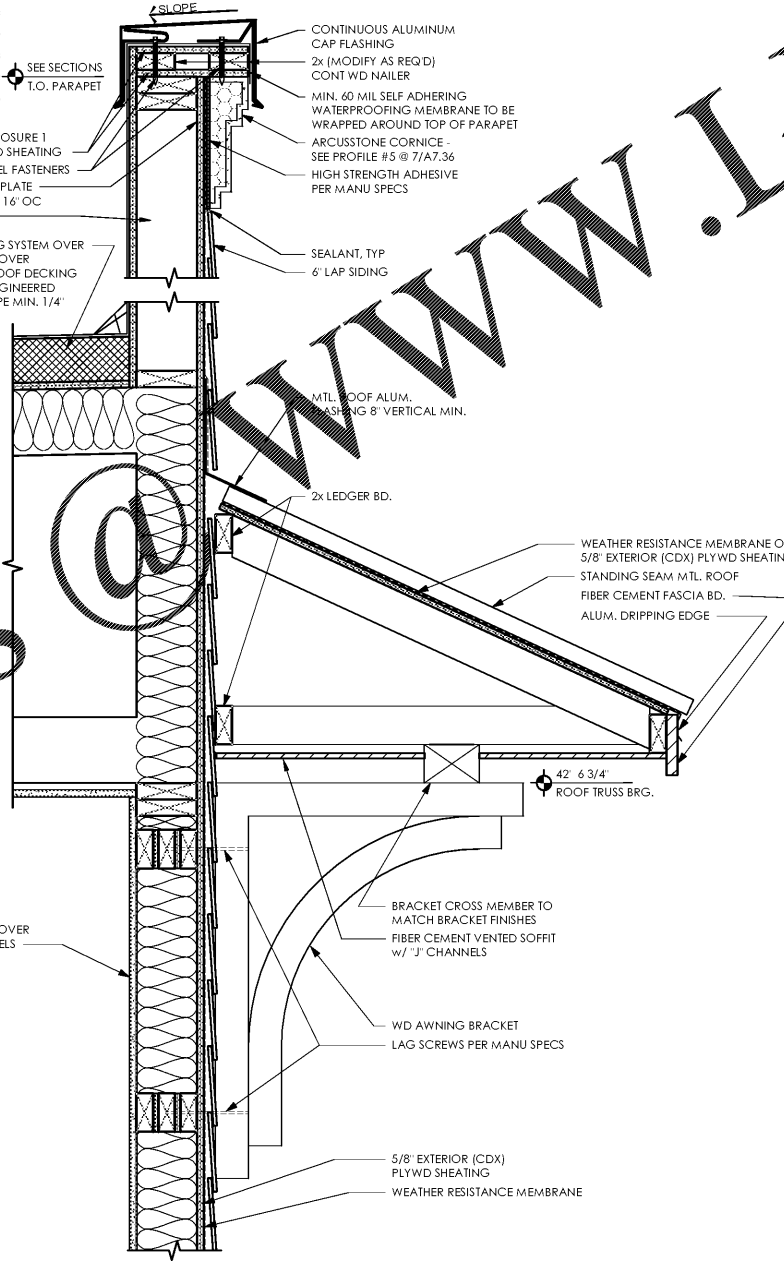


3 AWNING METAL ROOF
SCALE: 1 1/2" = 1'-0"

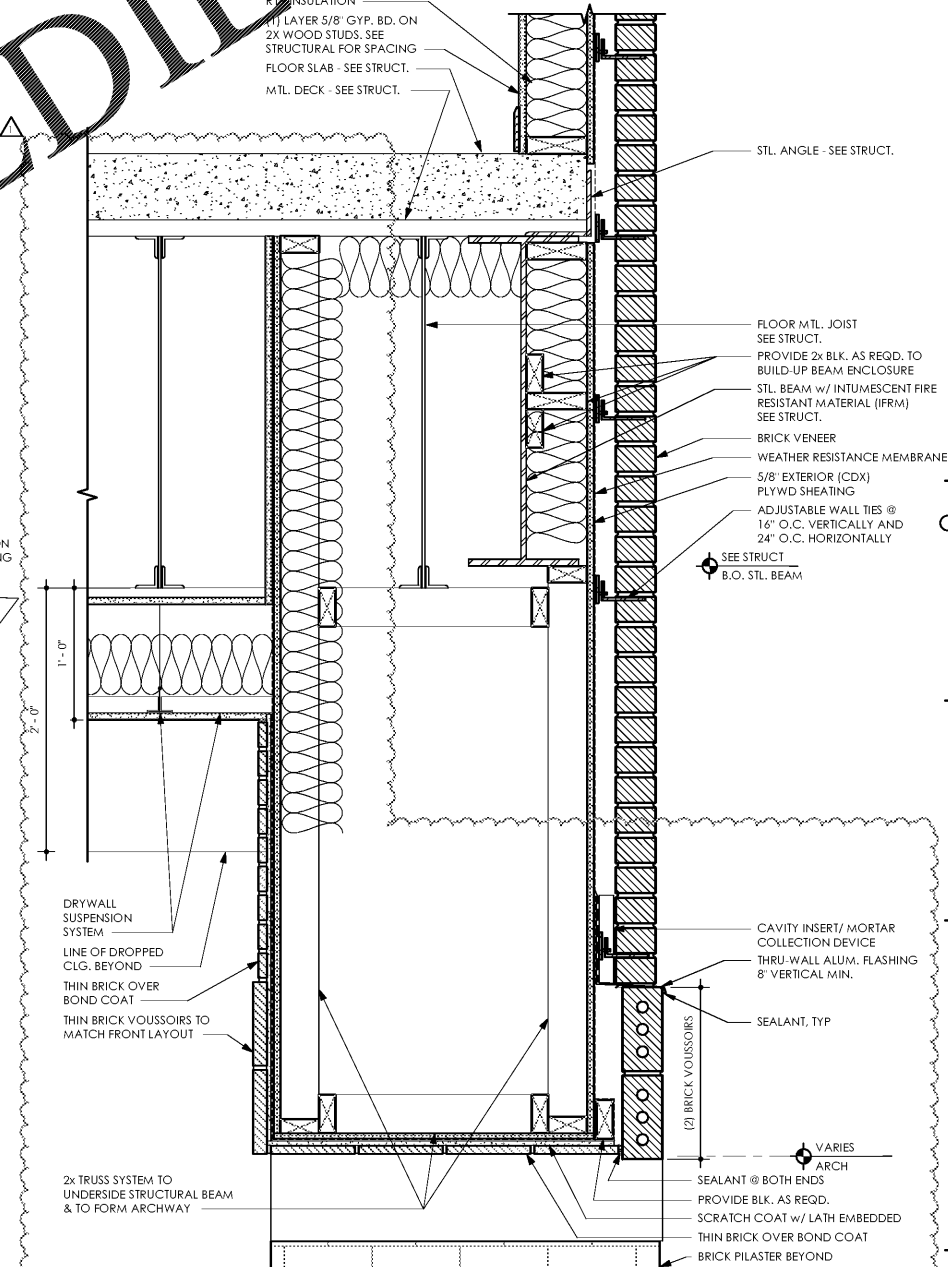

1 ARCH DETAIL
SCALE: 1 1/2" = 1'-0"

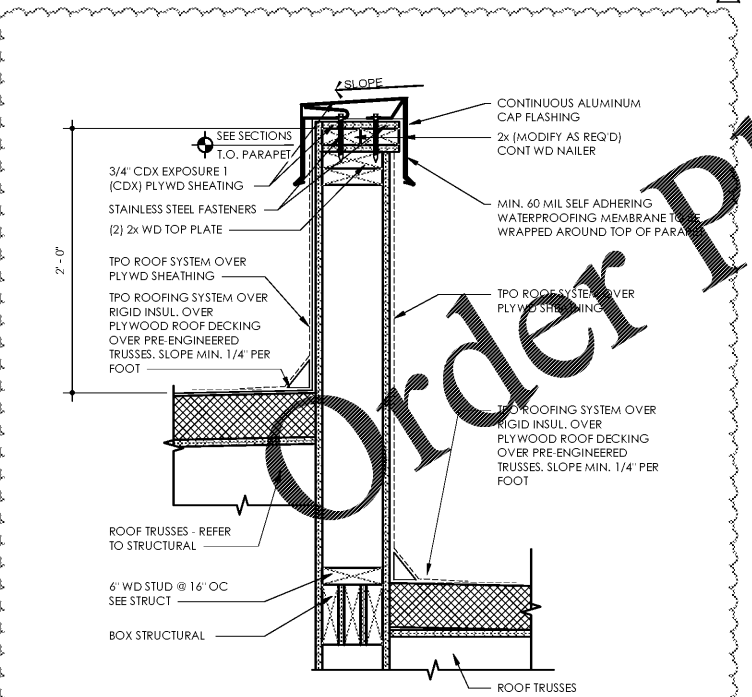

5 ROOF PARAPET DETAIL
SCALE: 1 1/2" = 1'-0"

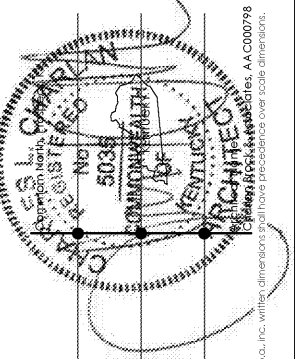

Lyric at Norton Commons
Prospect, Kentucky
Bristol Development Group
981 Mallory Station Rd, Suite 204
Franklin, TN 37067

charlan • brock
associates
architects • planners
1770 fennell street
maitland florida 32751-7208
407.660.8900 | f.407.875.9948
www.cbarchitects.com

WALL DETAILS
date: 06/04/2019
job no: 3789.15
drawn by: EGR JAC, TQT
reviewed by: CBA
issue history:
Date: 07/03/19

A7.37

7/1/2019 6:11:02 PM C:\CEA\Custom\Project\Prospect\3789.15\15\DWG\WALL DETAILS.dwg

Order Plans @ WWW.LDILLINE.COM

charlan, brock & associates, inc. hereby reserves its common law copyright and other proprietary rights in these plans, ideas, and designs. these ideas, designs, and plans are not to be reproduced, changed or copied in any form or manner whatsoever, nor are they to be assigned to any third party, without first obtaining the express written permission from c.b.a., inc. written alterations shall have precedence over scale alterations. A.A.C000798