


C:\USERS\ADMINISTRATOR\DESKTOP\STRUCTURAL STUFF\3789 - NORTON COMMONS - CONCRETE\3789SDT-5  
 Monday, June 03, 2019  
 06:49:09

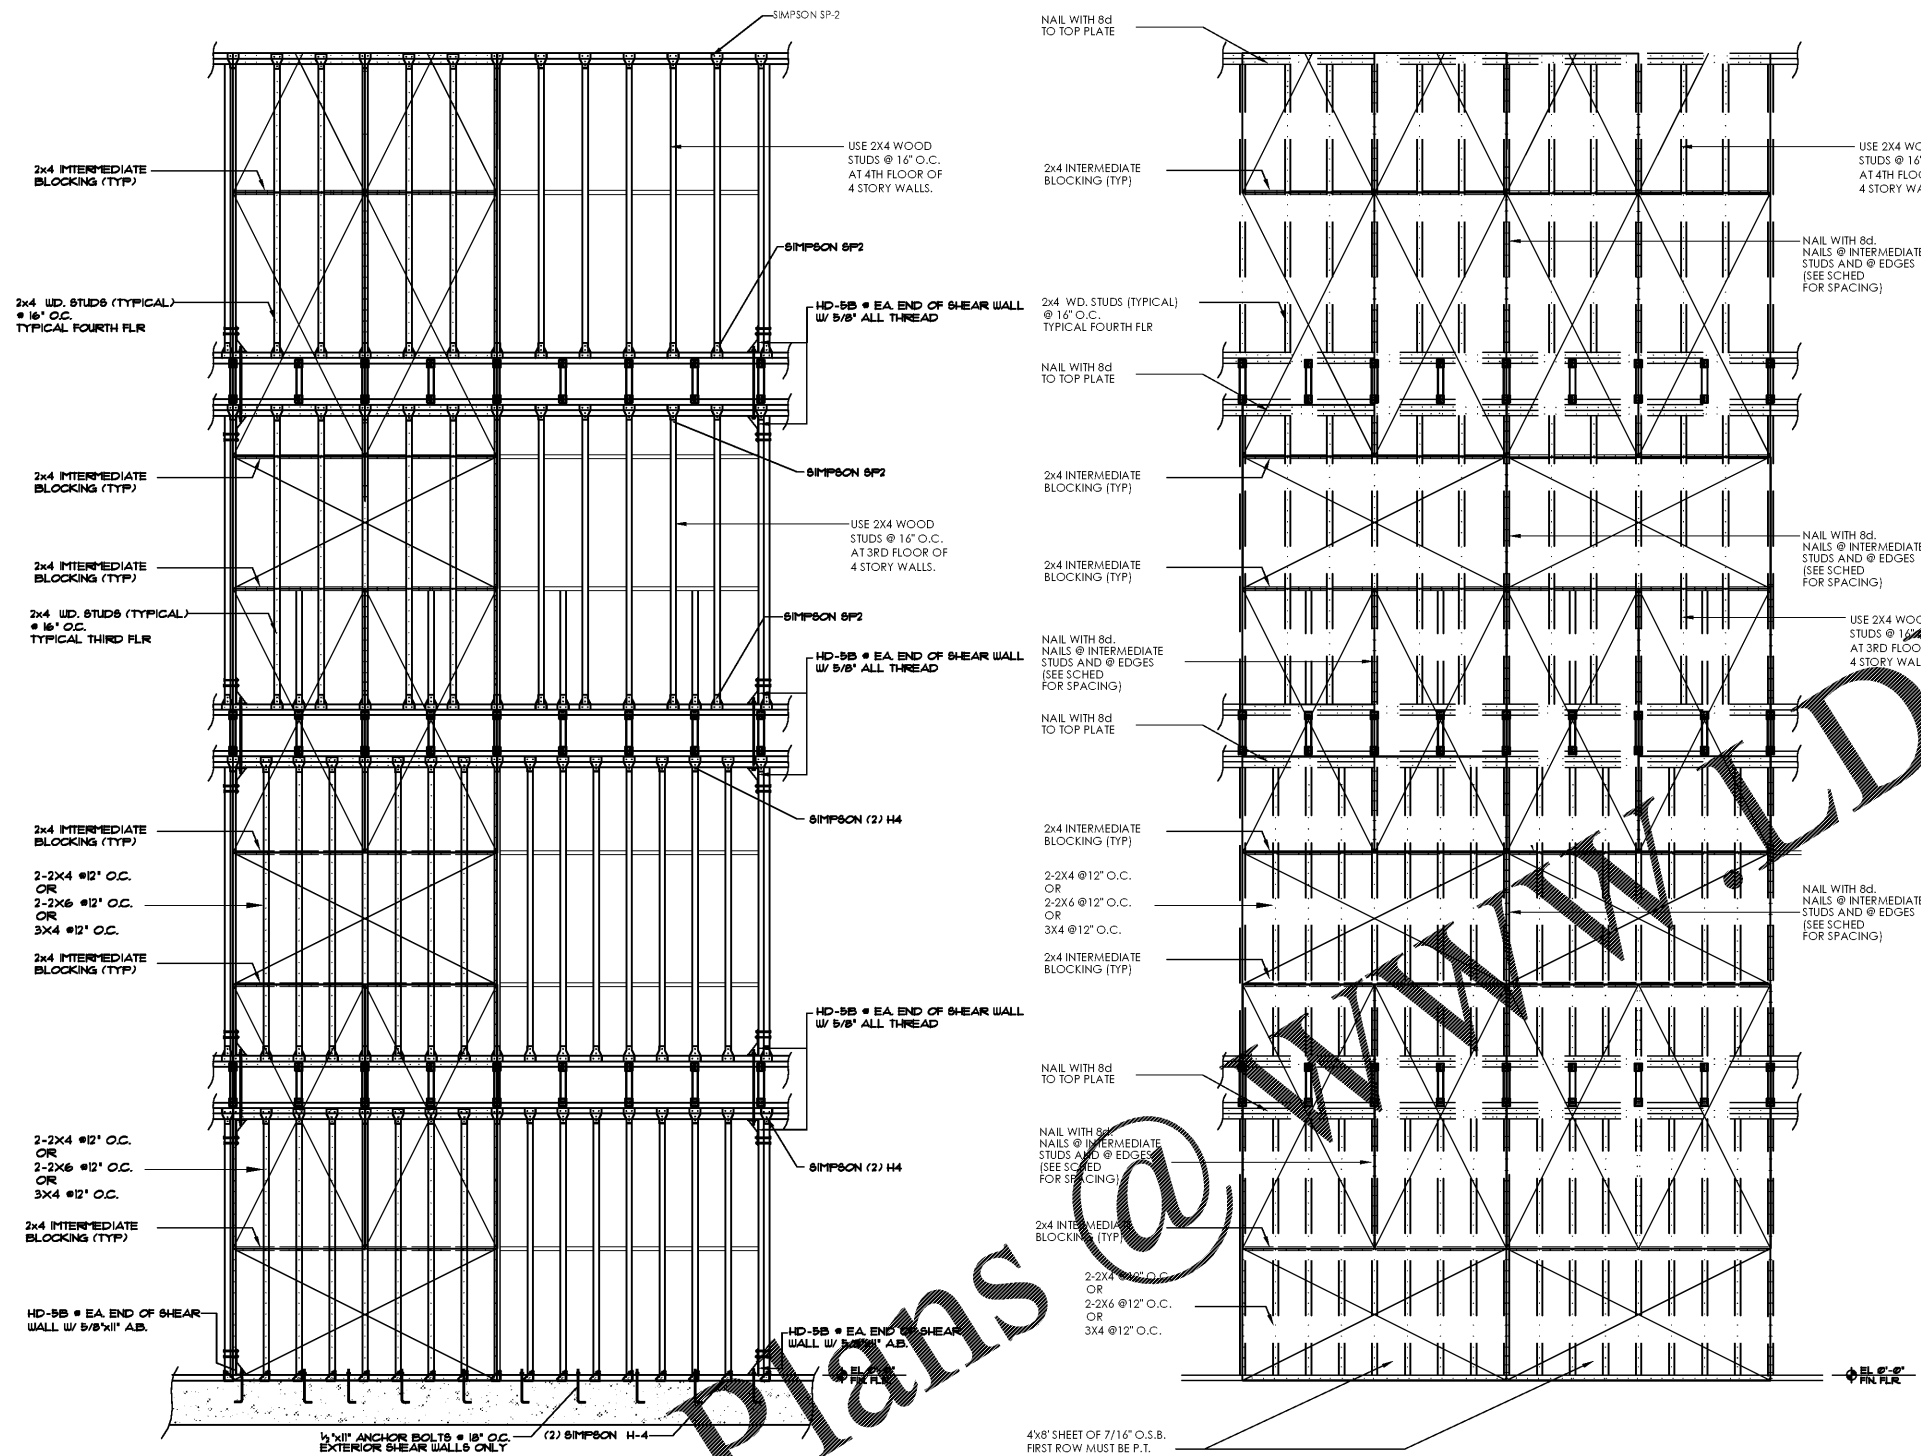

**36 TYP. SHEAR WALL HOLD DOWN DETAIL**  
 FOUR STORY SHEARWALL CONDITION NOT TO SCALE


**35 WALL SHEATHING LAYOUT**  
 SCALE: 3/4"=1'-0"

**FOUR STORY NAILING CRITERIA**


WIND SPEED M.P.H.	ALL EDGES FOR EA. SHEATHING BOARD	NAIL SPACING FOR INTERMEDIATE STUD LOCATIONS	NAIL SPACING FOR INTERMEDIATE	DIAPHRAGM LOADING	SIZE	TENANT SEPERATION WALL, 1/2" TYPE X DRYWALL
115 M.P.H.	8d @ 4" O.C.	8d @ 6" O.C.	8d @ 6" O.C.	375 TO 400 LB/FT	8d	PROVIDE 11 GAUGE 1 3/4" GALV 7/16" NAIL HEAD @ 4" O.C. @ ALL EDGES AND 8" O.C. @ INTERMEDIATE LOCATIONS

**FOUR STORY EXTERIOR WALL CRITERIA**


WIND M.P.H.	ANCHOR BOLT SPACING	SP-1	H4	MSTA-49 OR CS-16 1ST & 2ND	MSTA-49 OR CS-16 3RD & 4TH	BLOCKING	SP-2	TRUSS CONNECTORS
115 M.P.H.	1/2" X 11" A.B. @ 21" O.C.	SP-1's @ 24" O.C.	2-H4 @ 24" O.C.	@ 24" O.C.	@ 32" O.C.	PROVIDE 2x4 VERTICAL BLOCKING @ EA. MSTA-49	@ 48" O.C.	SEE SIMPSON ROOF TRUSS CONNECTOR SCHED.

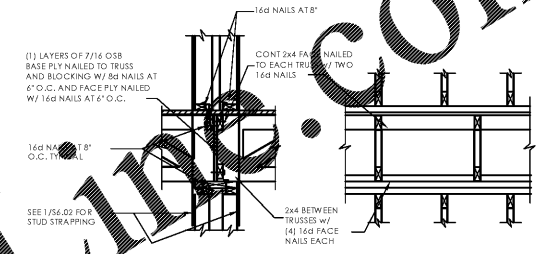

**33 TYP. SHEATHING and BLOCKING**  
 OSB SHEAR WALLS DETAIL SCALE: 3/4"=1'-0"

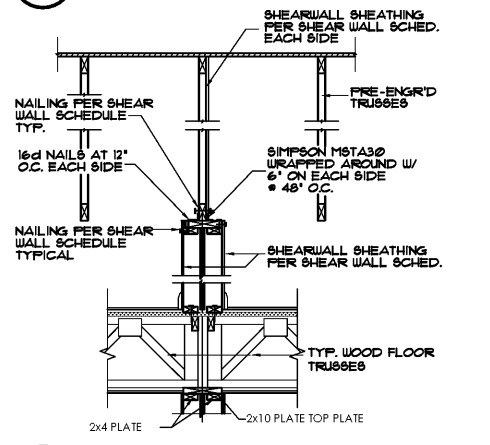

**34 TYP. PARTY WALL / SHEAR**  
 WALL SECTION- ROOF AND SECOND FLOOR SCALE: 3/4"=1'-0"

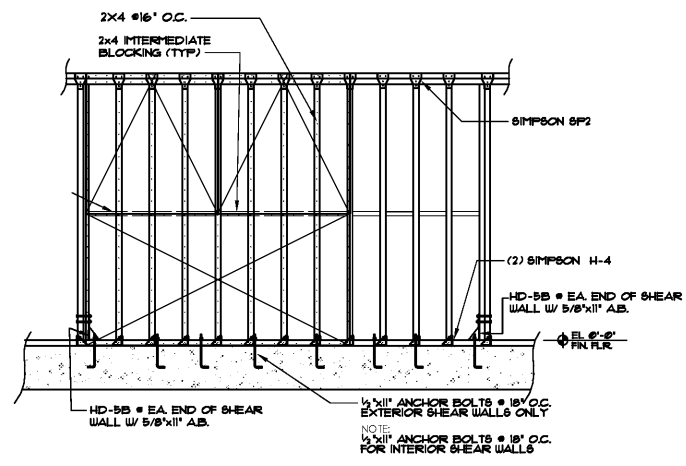

**37 TYP. SHEARWALL HOLD DOWN DETAIL**  
 ONE STORY SHEARWALL CONDITION NOT TO SCALE


Common North, Prospect, KY



**NALIN H. JOSH, P.E.**  
 4321 MAYWOOD DRIVE  
 JACKSONVILLE, FLORIDA 32277  
 NALIN.H.JOSH@AOL.COM  
 (904) 744-6133

Norton Commons North - Apartments

Prospect, Kentucky  
 Bristol Development Group  
 381 Malory Station Rd, Suite 204  
 Franklin, TN 37067

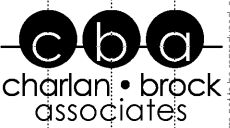

1770 fennell street  
 maitland florida 32751-7208  
 407.660.8900 f: 407.875.8948  
 www.cbarchitects.com

**WALL FASTENING CRITERIA**

date: 06-04-2019  
 job no: 3789.15  
 drawn by:  
 reviewed by: NHJ  
 file: 3789SDT-5  
 issue history:

Permit Set-06/04/2019

**SDT-5**

charlan, brock & associates, inc. hereby reserves all common law copyright and other proprietary rights in these plans, ideas, and designs. these ideas, designs, and plans are not to be reproduced, changed or copied in any form or manner whatsoever, nor are they to be assigned to any third party, without first obtaining the express written permission from c.b.a., inc. written dimensions shall have precedence over scale dimensions.