


**15 DUMPSTER ENCLOSURE LAYOUT DETAIL**  
Scale: NTS

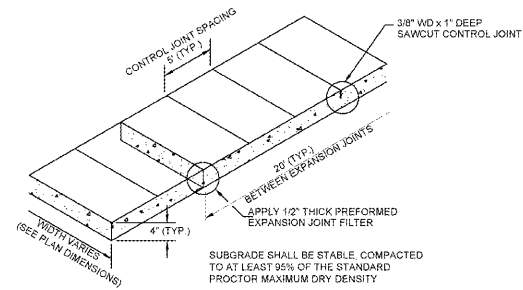

**16 TYP SIDEWALK DETAIL AND NOTES**  
Scale: NTS

REFER TO ARCHITECTURAL PLANS FOR DETAILS ON SIDEWALK ADJACENT TO BUILDING

UNLESS OTHERWISE NOTED, ALL SECTION REFERENCES ARE TO THE VIRGINIA DEPARTMENT OF TRANSPORTATION - ROAD AND BRIDGE SPECIFICATIONS, JANUARY, 2007 EDITION.

A. PORTLAND CEMENT CONCRETE SHALL BE CLASS A3 CONCRETE CONFORMING TO THE REQUIREMENTS OF SECTION 217


B. REINFORCING STEEL SHALL CONFORM TO THE REQUIREMENTS OF SECTION 223

C. CURING MATERIALS SHALL CONFORM TO THE REQUIREMENTS OF SECTION 220.


D. PREFORMED JOINT FILLER SHALL CONFORM TO THE APPLICABLE REQUIREMENTS OF SECTION 212. MATERIAL SHALL BE APPROXIMATELY 1/2 INCH IN THICKNESS AND SHALL HAVE A WIDTH AND DEPTH EQUAL TO THOSE OF THE STRUCTURE

E. ASPHALT CONCRETE SHALL CONFORM TO THE REQUIREMENTS OF SECTION 211.


F. GEOTEXTILE DRAINAGE FABRIC SHALL CONFORM TO THE REQUIREMENTS OF SECTION 245.

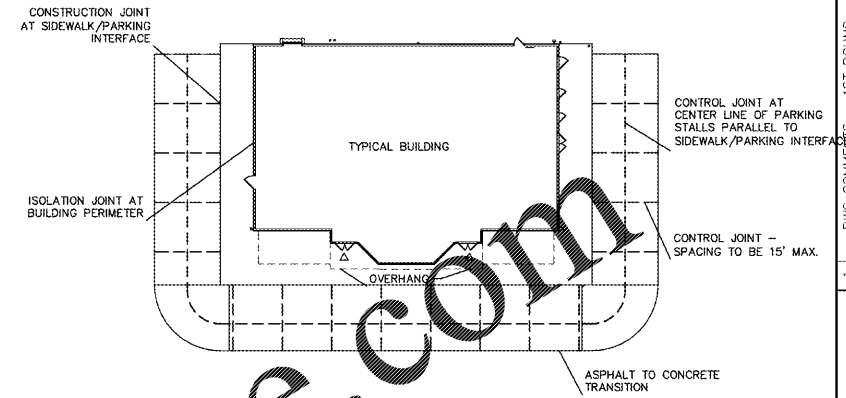


**17 TYP CONCRETE JOINT PLAN**  
Scale: NTS

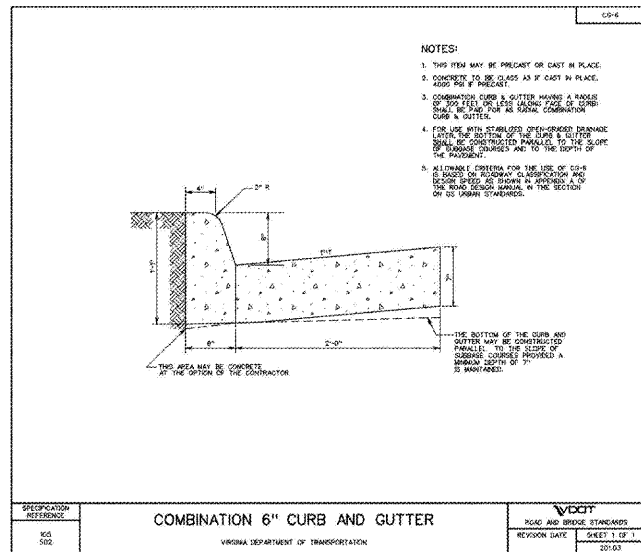


**18 VDOT CG-6 CURB & GUTTER**  
Scale: NTS

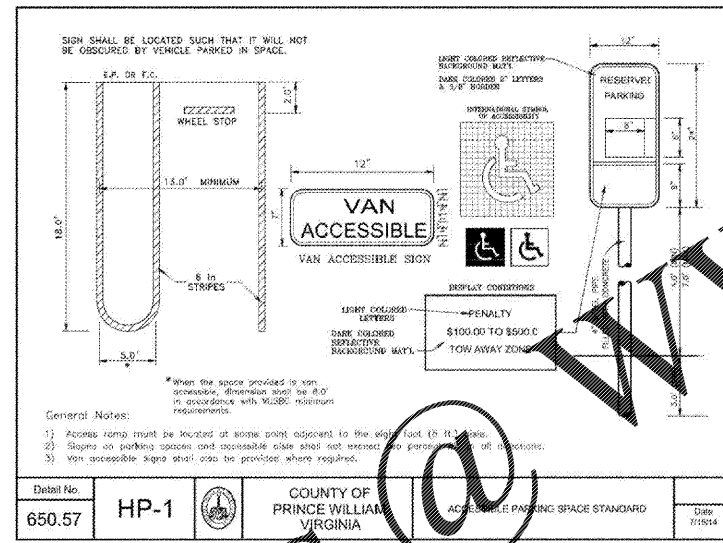


**19 ADA PARKING DETAIL**  
Scale: NTS

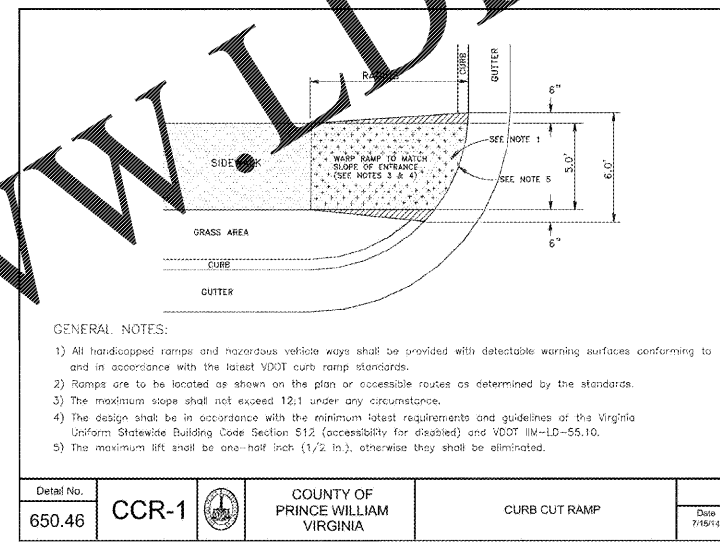


**20 ADA CURB RAMP DETAIL**  
Scale: NTS

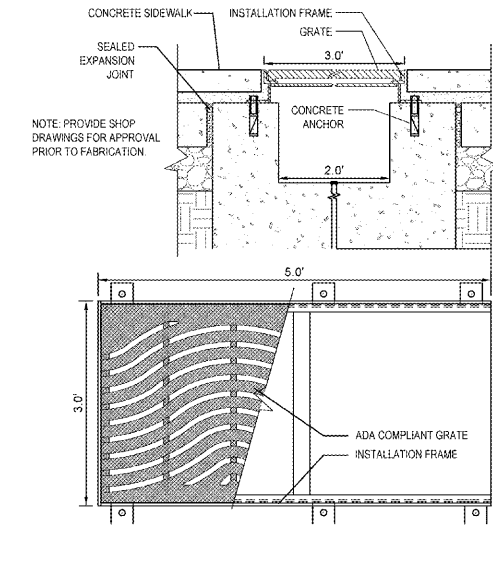


**21 CONCRETE CURB FLUME COVER**  
Scale: NTS

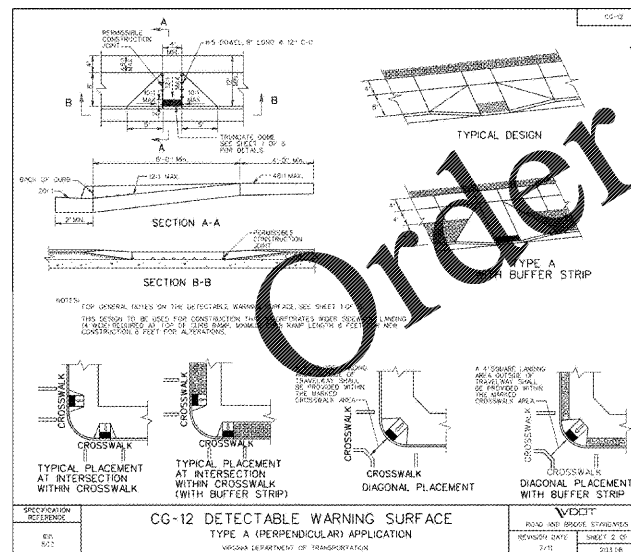

**22 DETECTABLE WARNING SURFACE**  
Scale: NTS

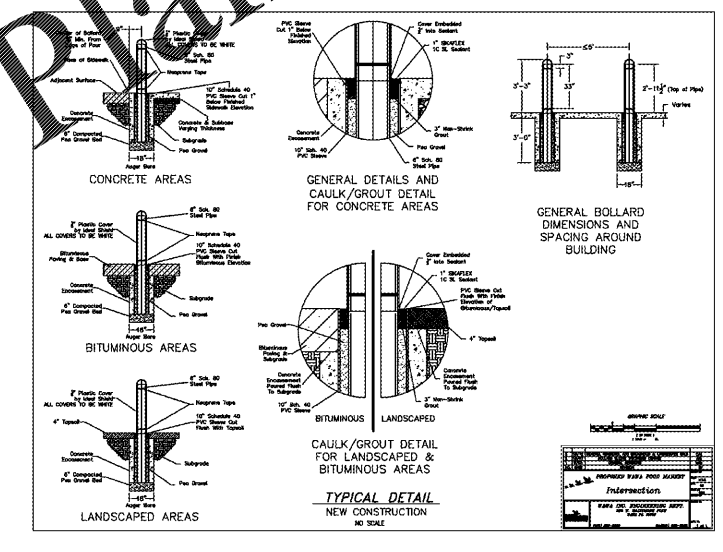

**23 BOLLARD DETAILS**  
Scale: NTS

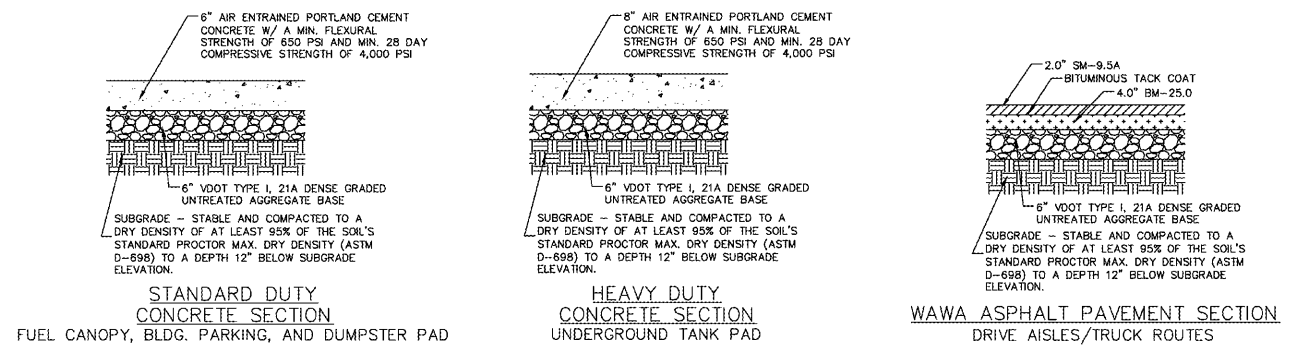

**24 PAVEMENT SECTIONS**  
Scale: NTS

**Kimley»Horn**  
© 2018 KIMLEY-HORN AND ASSOCIATES, INC.  
11400 COMMERCE PARK DR., SUITE 400, RESTON, VA 20191  
PHONE: 703-674-1300 FAX: 703-674-1300  
WWW.KIMLEY-HORN.COM

**ROSS STEVENS**  
Lic. No. 047498  
02/06/2019  
DESIGNED BY JLM  
DRAWN BY JLM  
CHECKED BY RSS

**WAWA - SUDLEY ROAD**  
PREPARED FOR FRONTIER DEVELOPMENT  
PRINCE WILLIAM COUNTY, VA

**SITE PLAN DETAILS**

Sheet 16 of 40  
SHEET NUMBER C-211