


NOTES:
 1. REFER TO SITE PLAN FOR STL BOLLARD LOCATIONS
 2. REFER TO EXTERIOR FINISH SCHEDULE ON SHEET A4 FOR DETAILED MATERIAL INFORMATION

1 REAR ELEVATION
 1/4" = 1'-0"


RE: SHEET A4 FOR EXTERIOR FINISH SCHEDULE AND NOTES

NOTE: ALL SIGNAGE WILL BE PERMITTED SEPARATELY

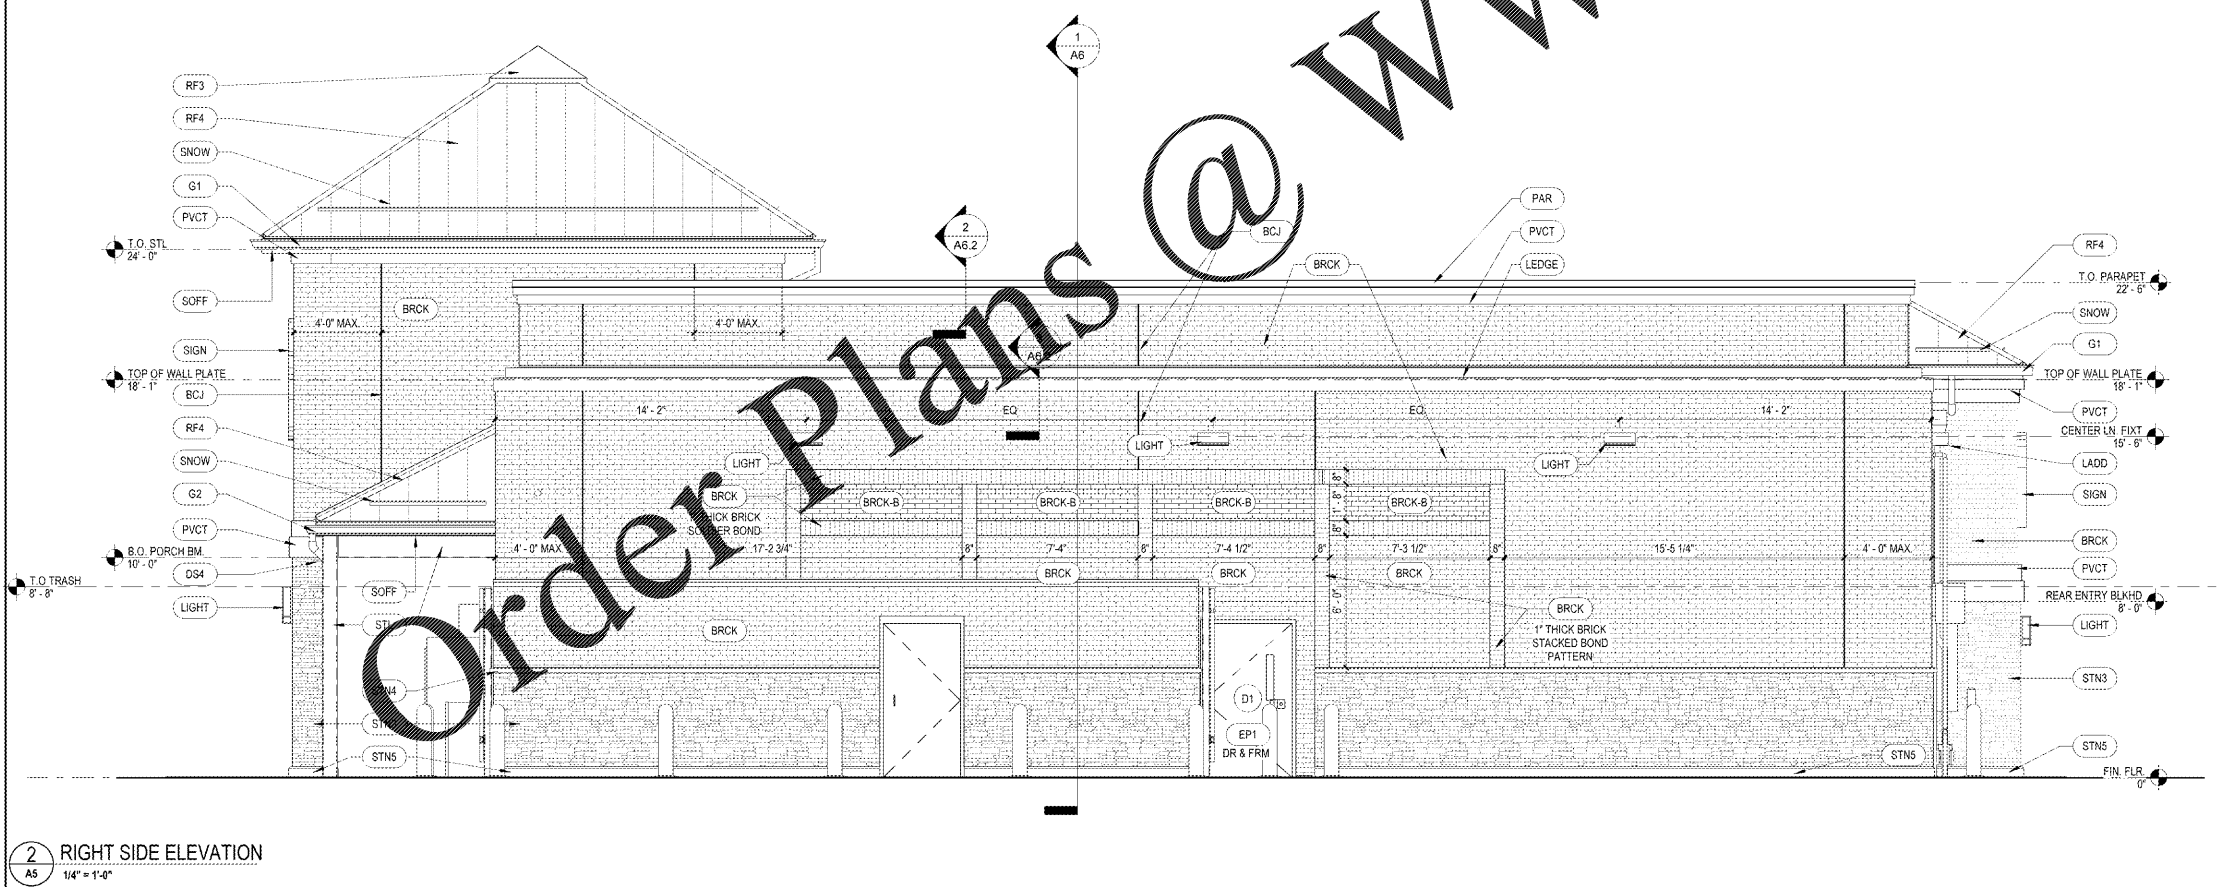

2 RIGHT SIDE ELEVATION
 1/4" = 1'-0"

REFER TO SHEET A4 FOR EXTERIOR FINISH SCHEDULE AND NOTES

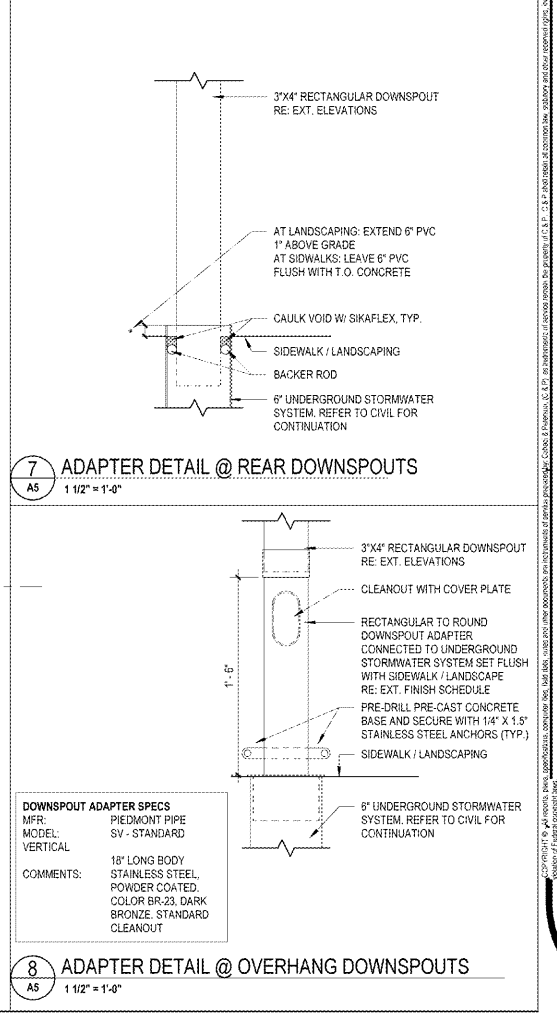

7 ADAPTER DETAIL @ REAR DOWNSPOUTS
 1/2" = 1'-0"

DOWNSPOUT ADAPTER SPECS
 MFR: PIEDMONT PIPE
 MODEL: SV - STANDARD
 VERTICAL
 COMMENTS: 18" LONG BODY STAINLESS STEEL, POWDER COATED, COLOR BR-23, DARK BRONZE, STANDARD CLEANOUT

8 ADAPTER DETAIL @ OVERHANG DOWNSPOUTS
 1/2" = 1'-0"

1925 Prospect Ave.
 Orlando, FL 32814
 P (407) 661-9100
 F (407) 661-9101
 www.c.p.com

4
 Cahaci & Peterson
 Architects Engineers Planners

CLIENT NAME
WAWA
 280 W. BALTIMORE PIKE
 WAWA, PA 19063

PROJECT NAME
WS05FB-VA 2018.01-MA
STORE #6658-SUD
 10091 DAVIDSON PLACE
 MANASSAS, VA 20109

SHEET TITLE
EXTERIOR ELEVATIONS & DTL

No.	Description	Date
1.	PERMIT SET	01/04/2019
1.	PERMIT COMMENTS: 03/15/2019	
	BID SET	08/27/2019

PROJECT NO.	DATE	DRAWN	CSP	CHECKED
2-17054	01/04/2019			

A5