




2 GRAPHICS ELEVATION
1/4" = 1'-0"

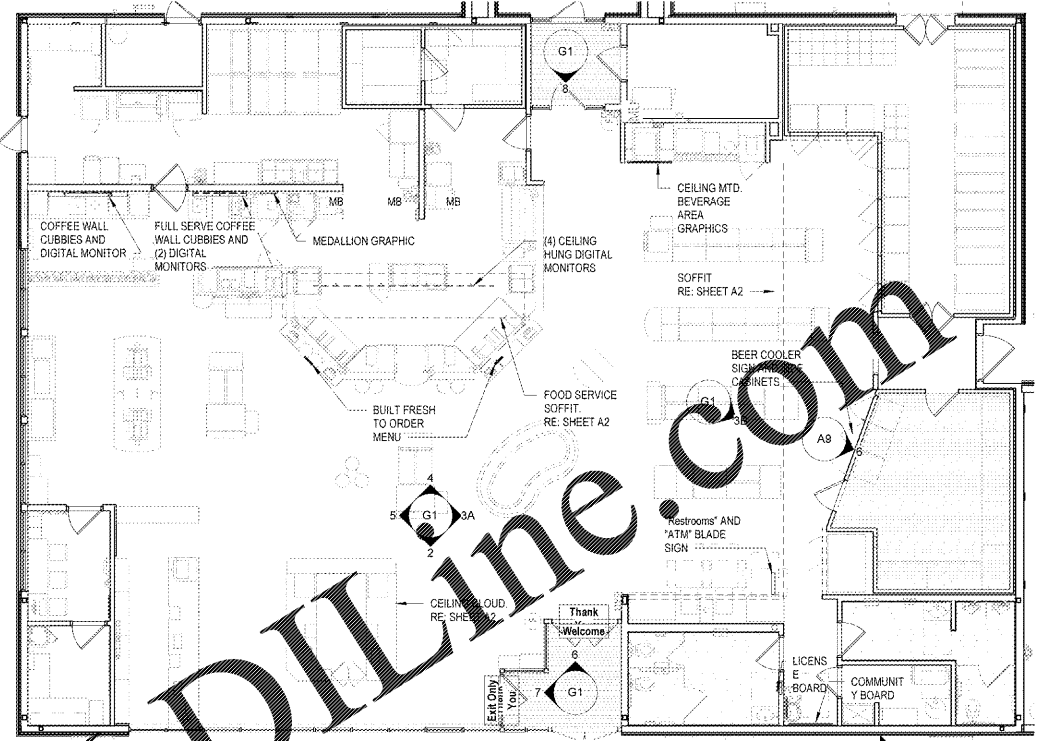


1 GRAPHIC FLOOR PLAN
1/8" = 1'-0"

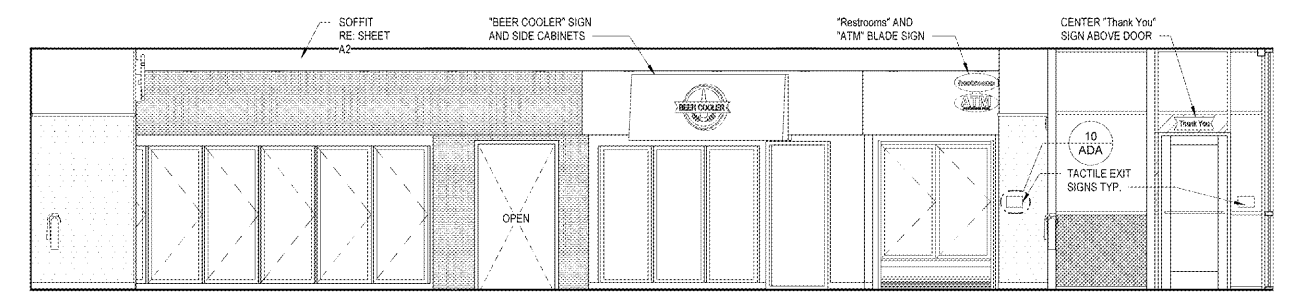


3A GRAPHICS ELEVATION
1/4" = 1'-0"

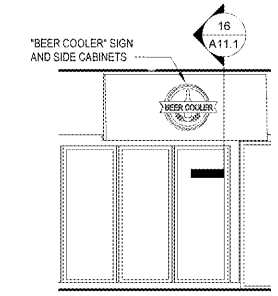

3B BEER COOLER GRAPHICS
1/4" = 1'-0"

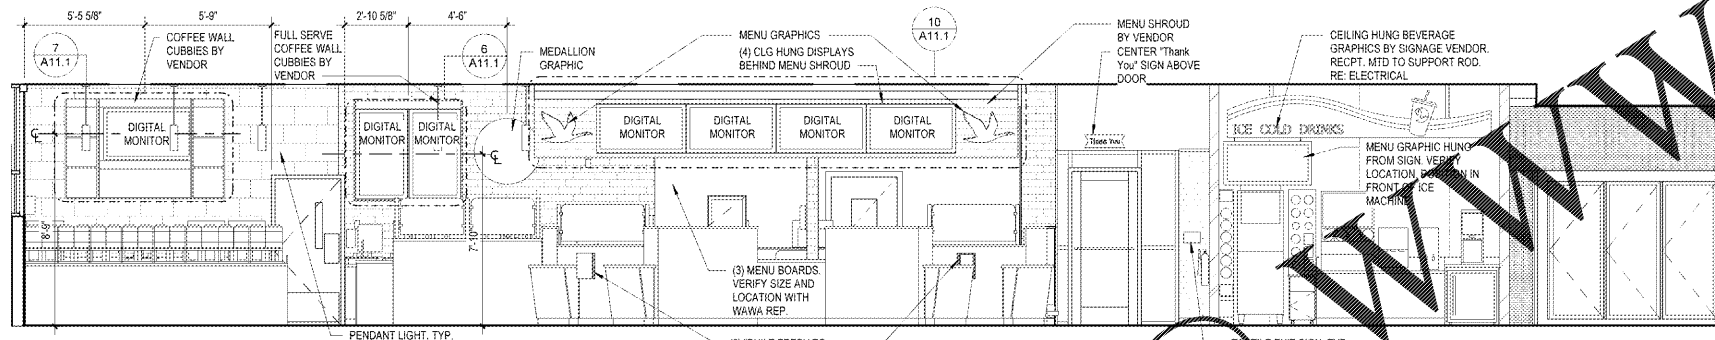


4 GRAPHICS ELEVATION
1/4" = 1'-0"

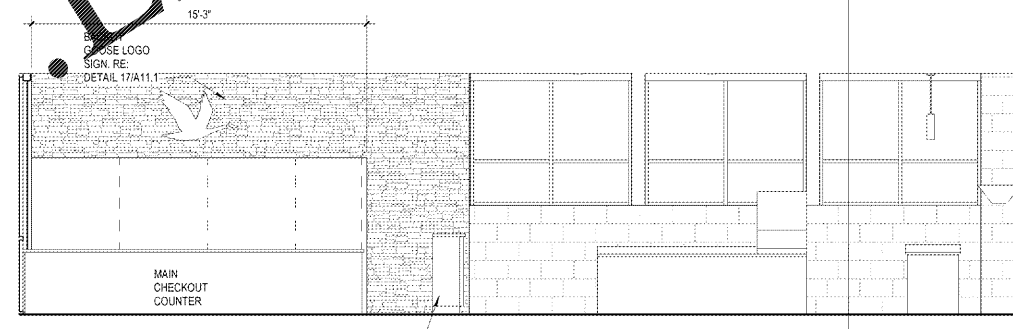


5 GRAPHICS ELEVATION
1/4" = 1'-0"




4 GRAPHICS ELEVATION
1/4" = 1'-0"

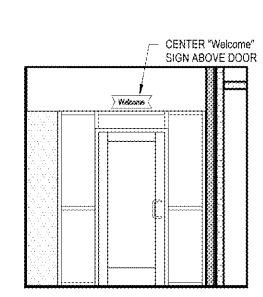

8 GRAPHICS REAR VESTIBULE ELEV.
1/4" = 1'-0"

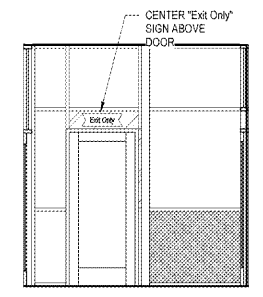

7 GRAPHICS FRONT VESTIBULE ELEV.
1/4" = 1'-0"

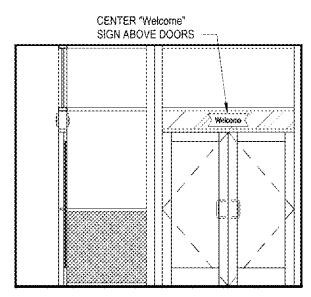

6 GRAPHICS FRONT VESTIBULE ELEV.
1/4" = 1'-0"

GRAPHICS LEGEND

GRAPHICS	DESCRIPTION
	WALL MOUNTED SIGN
	WALL MOUNTED SIGN
	WALL MOUNTED SIGN
	DIGITAL MONITOR BACKER BOARD MOUNTED
	DIGITAL MONITOR CEILING MOUNTED
	MENU BOARD BACKER BOARD MOUNTED

- GENERAL NOTES**
- LETTER GRAPHICS ARE FURNISHED AND INSTALLED BY OTHERS.
 - MENU BOARDS ARE FURNISHED BY OTHERS AND INSTALLED BY GC.
 - DIGITAL MONITOR, BRACKET, AND COLUMN MOUNT SUPPORT ARE TO BE FURNISHED BY WAWA AND INSTALLED BY GC. CONTRACTOR SHALL COORDINATE AND INSTALL NECESSARY MISCELLANEOUS STEEL FOR COLUMN MOUNT ATTACHMENT.
 - DIGITAL MONITOR CEILING HUNG LOCATION DIMENSIONS SHOWN ON PLAN ARE TO THE CENTER OF COLUMN SUPPORT AND SHOULD BE VERIFIED IN THE FIELD.
 - WAWA REPRESENTATIVE TO VERIFY FINAL LOCATION OF ALL GRAPHICS.
 - SEE FLOOR PLAN FOR LOCATIONS AND GRAPHICS REQUIRED.

Order Plans @

1925 Prospect Ave.
Orlando, FL 32814
P (407) 661-9100
F (407) 661-9101
www.c.p.com

Chiaci & Peterson
Architects Engineers Planners

CLIENT NAME
WAWA
280 W. BALTIMORE PIKE
WAWA, PA 19083

PROJECT NAME
WS05FB-VA 2018.01-MA
STORE #6658-SUD
10691 DAVIDSON PLACE
MANASSAS, VA 20109

SHEET TITLE
GRAPHICS PLAN AND ELEVATIONS

Revision Schedule

No.	Description	Date
1	PERMIT SET	01/04/2019
2	PERMIT COMMENTS	03/15/2019
3	BID SET	06/27/2019

PROJECT NO.
217054

DATE
01/04/2019

DRAWN
LVA

CHECKED
Checker

G1