



Order Plans

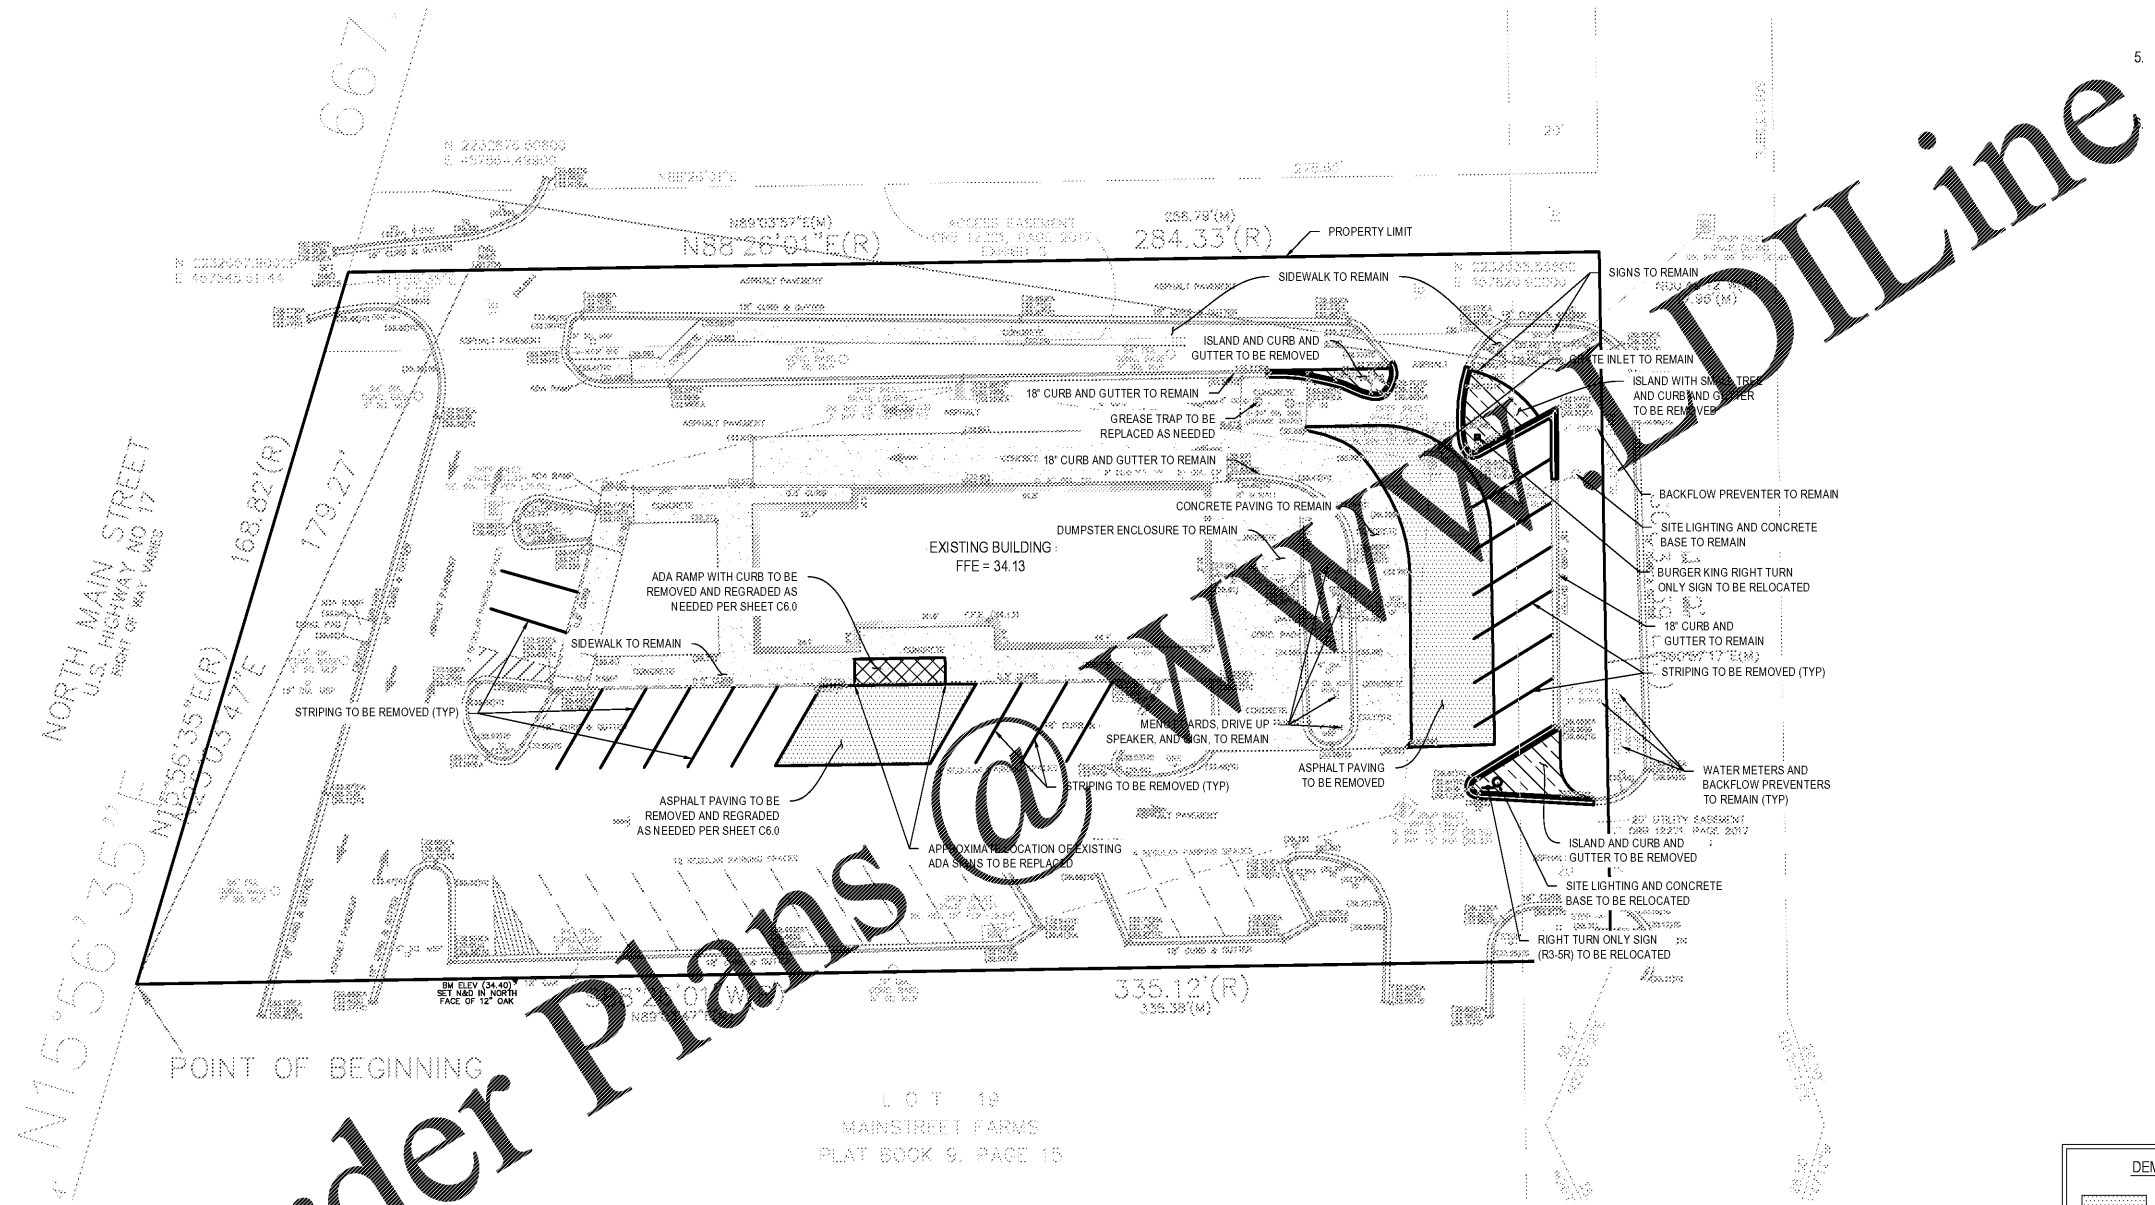

SITE DEMOLITION NOTES:

1. CONTRACTOR TO COORDINATE WITH OWNER PRIOR TO ANY DEMOLITION REGARDING ITEMS TO BE SALVAGED, RECYCLED, AND REUSED. CONTRACTOR SHALL REMOVE ITEMS TO BE SALVAGED WITH EXTREME CAUTION TO PREVENT DAMAGE. CONTRACTOR SHALL TURN ALL SALVAGED ITEMS OVER TO OWNER.
 2. REFER TO SITE AND GRADING PLANS FOR PROPOSED DRAINAGE INSTALLATION AND REMOVAL.
 3. REFER TO LAYOUT AND LANDSCAPE PLANS FOR ADDITIONAL INFORMATION RELATING TO PAVING, CURB, SIDEWALKS, ISLANDS, ETC. REMOVE EXISTING CURBS AS NEEDED TO INSTALL PROPOSED IMPROVEMENTS.
 4. CONTRACTOR SHALL BE RESPONSIBLE FOR THE REMOVAL, RELOCATION OR PROTECTION OF ALL ABOVE AND BELOW GROUND EXISTING IMPROVEMENTS THAT ARE IN CONFLICT WITH THE PROPOSED IMPROVEMENTS UNLESS NOTED.
 5. ALL DEMOLITION AND CONSTRUCTION DEBRIS SHALL BE TRANSPORTED AND DISPOSED OF AT LEAST WEEKLY IN A LEGALLY APPROVED MANNER.
- EXISTING PAVING, CURBS, HARDSCAPE, ETC. SHALL BE SAW CUT AT THE LIMITS OF REMOVAL IN ORDER TO PROVIDE A CLEAN EDGE. EXISTING PAVING AT EDGE SHALL BE MILLED BACK A MINIMUM OF 1.5' TO ENSURE SMOOTH TRANSITION.

DEMOLITION LEGEND	
	ASPHALT TO BE REMOVED
	CONCRETE TO BE REMOVED
	ISLAND TO BE REMOVED

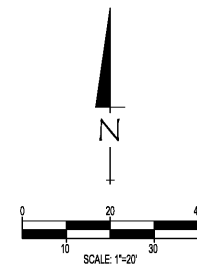

BEFORE YOU DIG!
CALL SUNSHINE STATE ONE CALL OF FLORIDA
AT LEAST TWO FULL BUSINESS DAYS BEFORE
DIGGING OR DISTURBING EARTH

811
Know what's below.
Call before you dig.
1-800-432-4770

LSYD, Inc.
Civil and Structural Engineers
39200 Hogler Boulevard
St. Petersburg, FL 33702
Phone: (727) 202-5207
Fax: (727) 202-5208
C.O.#. 081218
PROJECT NO. 402-19-013
© copyright 2019
These drawings and design information are the sole property of LSYD, Inc. which may not be reproduced without written permission.


NO.	DATE	BY	REVISION

CHECKED BY: ML
DRAWN BY: ML
DATE: 07-29-19
BY: FERRIS SET



PREMIER KINGS HOLDINGS OF GEORGIA, LLC.
5529 CARMICHAEL RD
MONTICEMERY, AL 36117
PHONE (334) 317-0849

212a Adams Avenue
Montgomery, AL 36103
Phone: (205) 322-1251
Fax: (205) 322-1778
Email: info@hplus.com
www.hplus.com

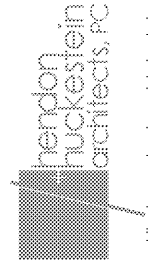

ILIANA MARTINEZ
LICENSE
No. 82470
STATE OF FLORIDA
PROFESSIONAL ENGINEER

IMAGE 0020 - DECEMBER 2016 STANDARDS
Burger King - RENOVATION
13049 MAIN STREET N
JACKSONVILLE, FL 32218
SITE DEMOLITION PLAN

C.4.0