




JOB NO. L1907

NORWOOD ARCHITECTS  
 807 FORREST ST. N.W.  
 ATLANTA, GEORGIA 30318  
 PH. 678-921-0302 FAX. 678-921-0301 WWW.NORWOODARCHITECTS.COM


HUDDLE HOUSE  
 EVO 2000 RESTAURANT  
 2029 HWY 78 E JASPER, AL  
 WALKER CO. 35501

NO.	ISSUE DATE
	PERMIT SET 07/12/2019

DRAWING NUMBER  
 WALL SECTIONS  
**A301**

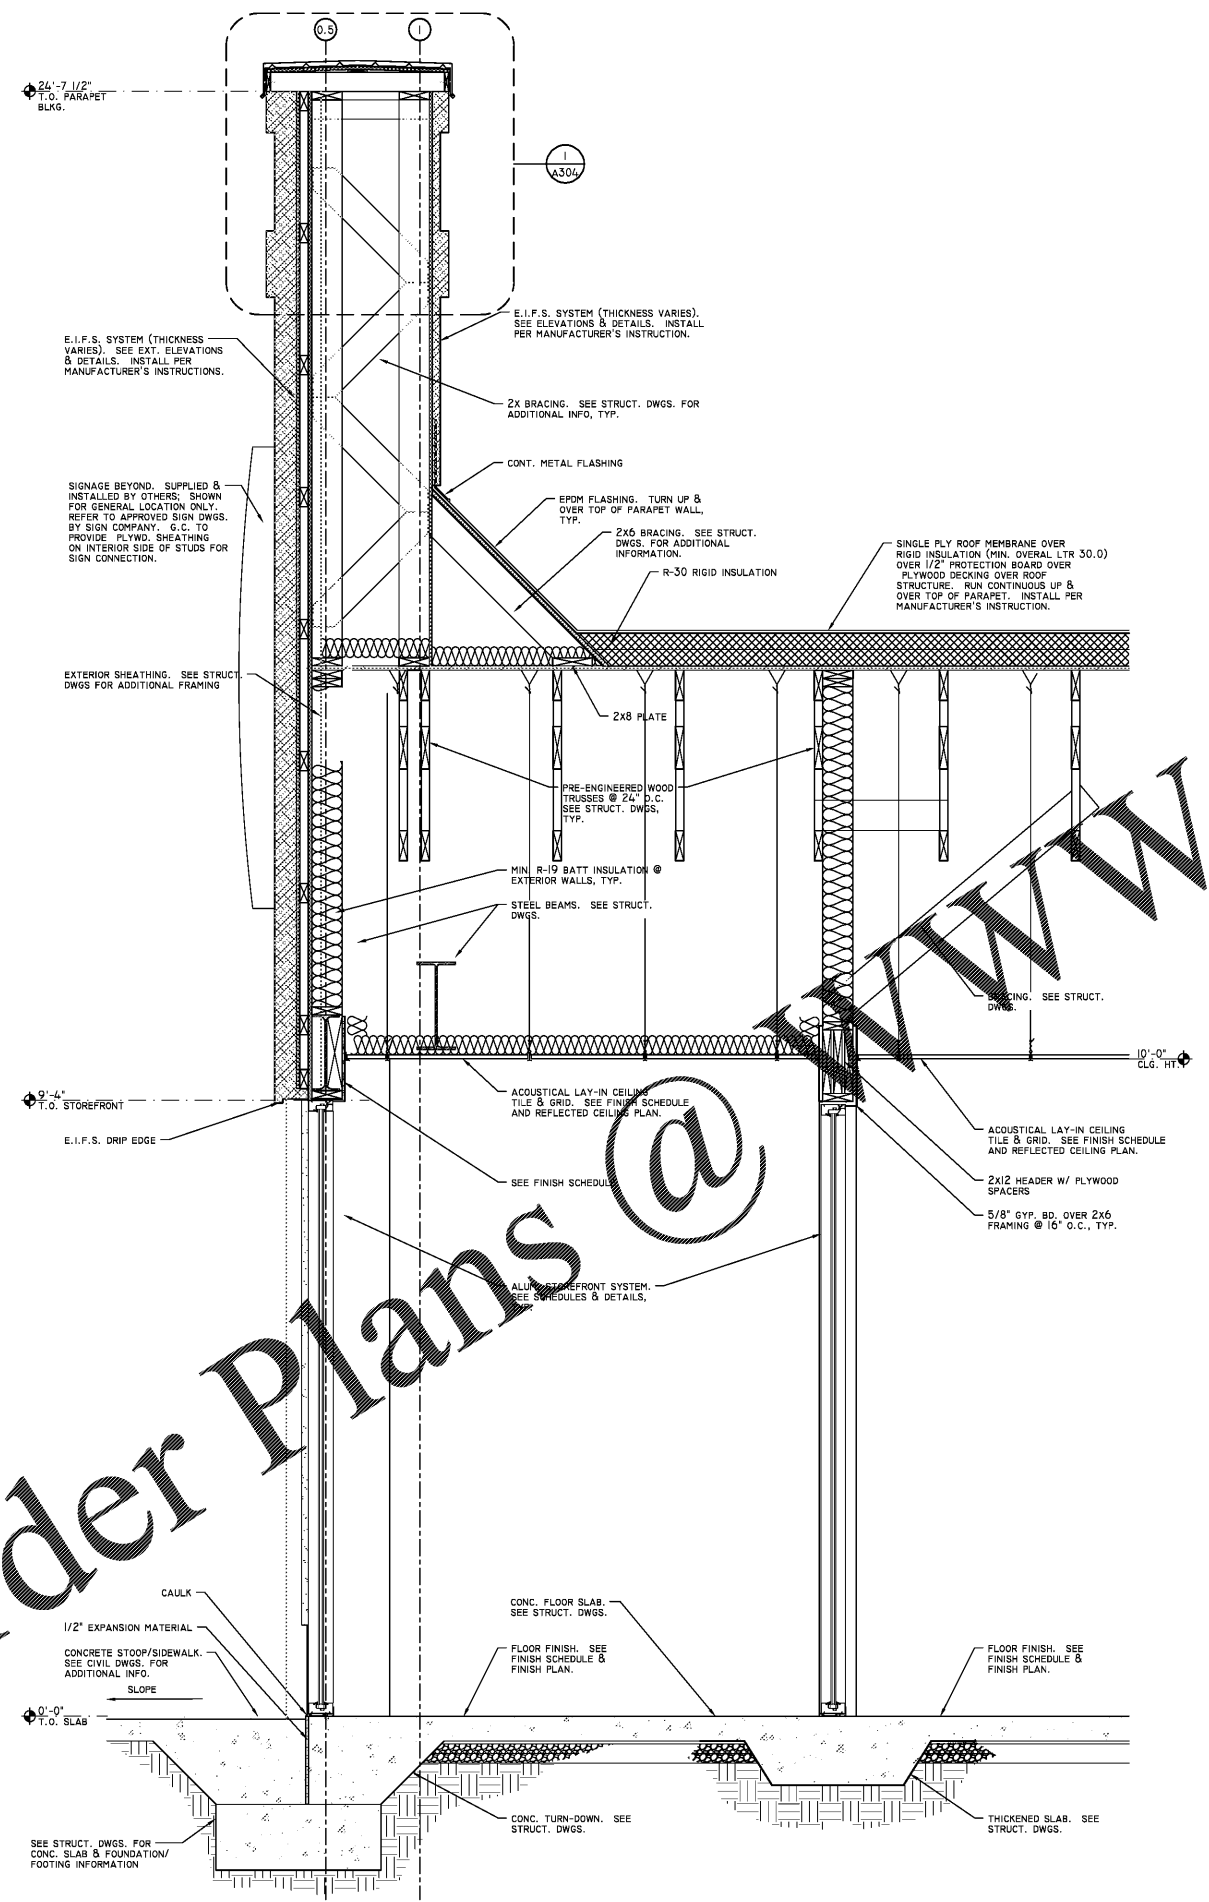

**1** WALL SECTION  
 SCALE: 3/4"=1'-0"

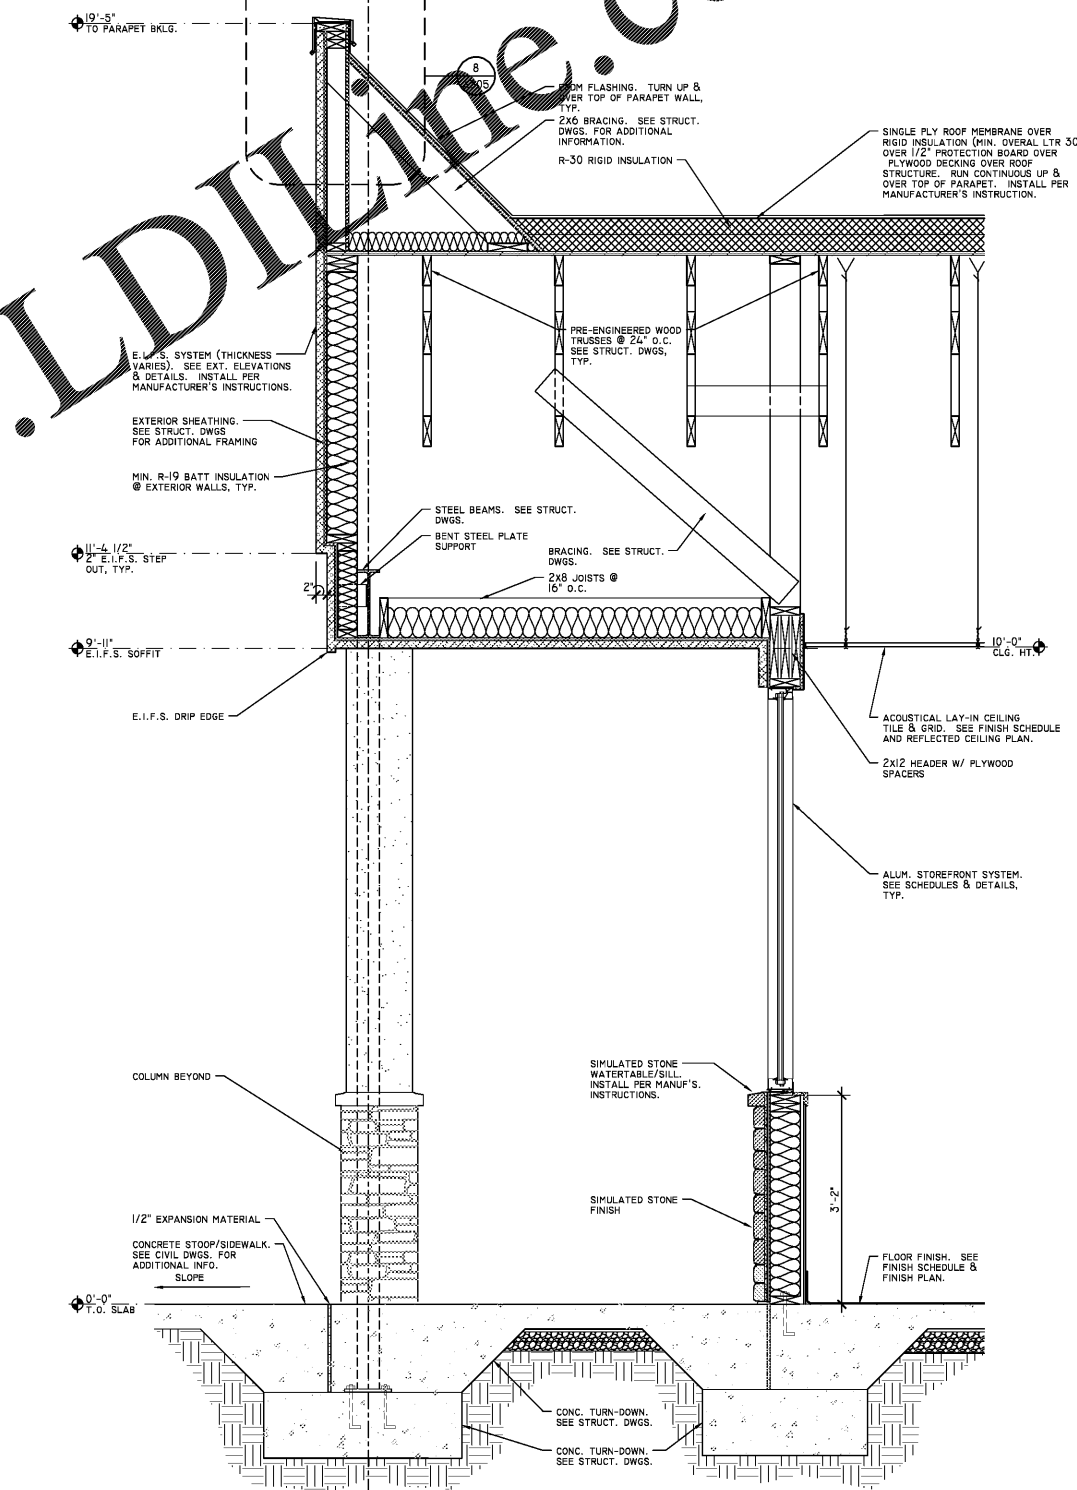

**2** WALL SECTION  
 SCALE: 3/4"=1'-0"

Order Plans @ WWW.LDILLINE.COM

WWW.LDILLINE.COM