

JOB NO. L1907

NORWOOD ARCHITECTS  
807 FOREST ST. N.W.  
ATLANTA, GEORGIA 30318  
PH: 678-921-0302 FAX: 678-921-0301 WWW.NORWOODARCHITECTS.COM

HUDDLE HOUSE  
EVO 2000 RESTAURANT  
2029 HWY 78 E JASPER, AL  
WALKER CO. 35501


NO. ISSUE DATE

PERMIT SET  
07/12/2019


DRAWING NUMBER

ENLRGD WALK-IN  
& TRASH ENCLSR  
PLANS & DETAILS


A500

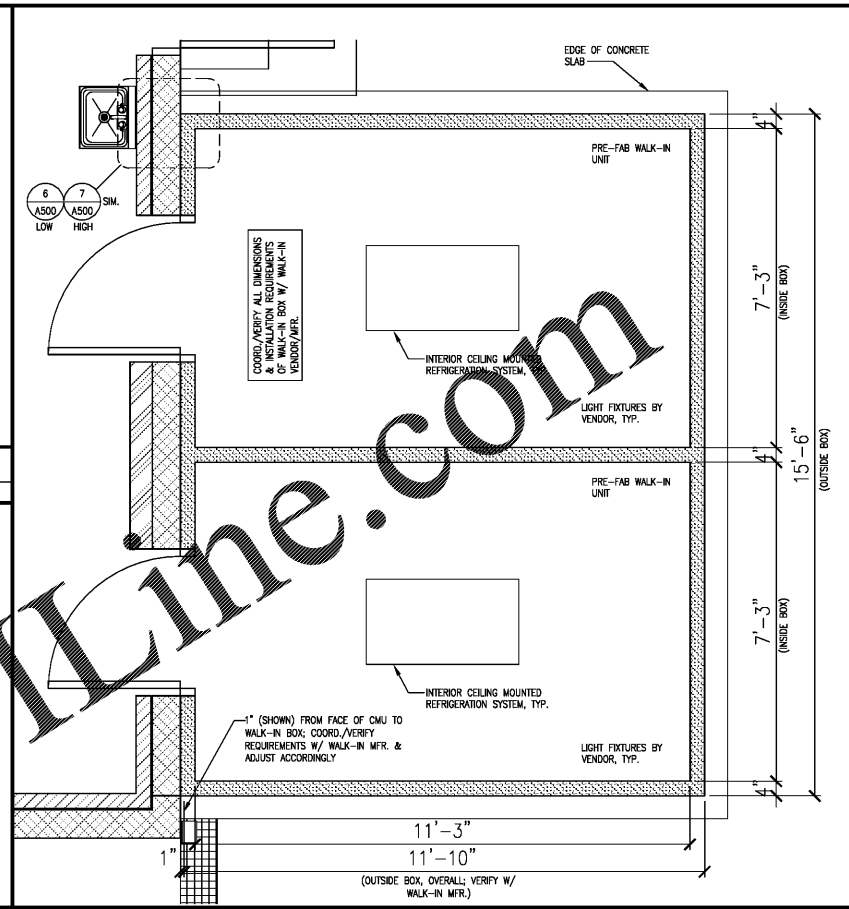


1 ENLARGED PLAN - WALK IN  
SCALE: 1/2"=1'-0"

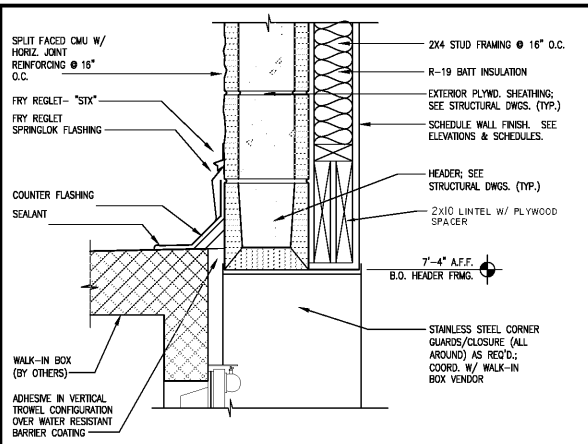


3 WALK-IN HEAD @ BLDG.  
SCALE: 1 1/2"=1'-0"

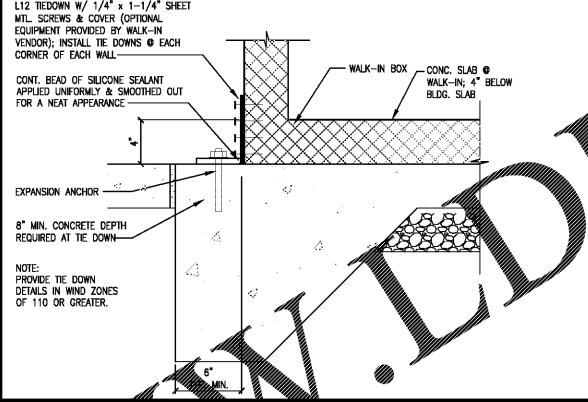


4 WALK-IN EDGE DETAIL  
SCALE: 1 1/2"=1'-0"

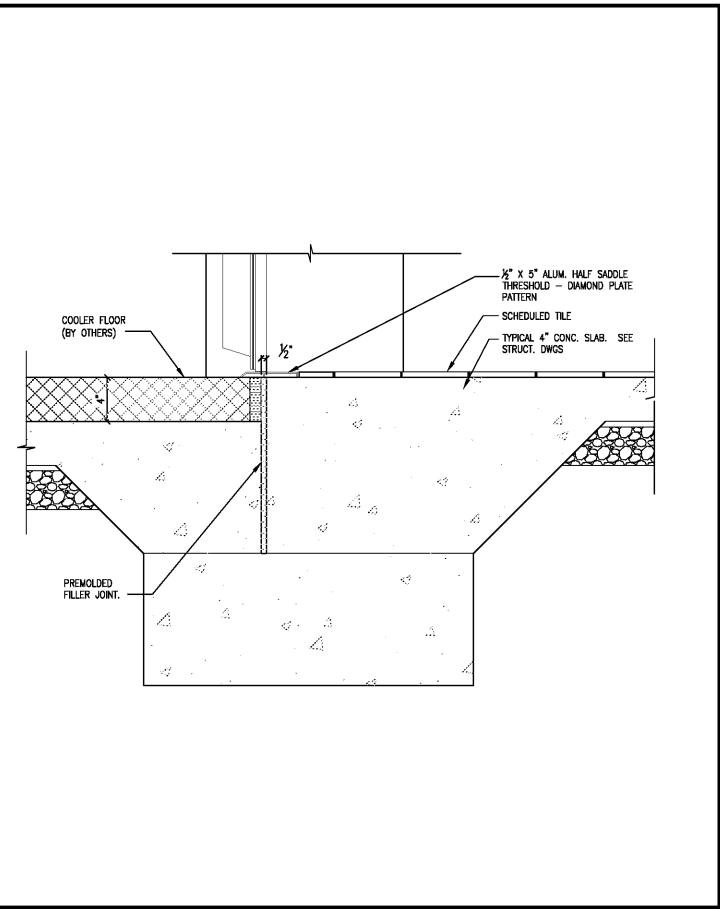


5 WALK-IN SILL DETAIL  
SCALE: 1 1/2"=1'-0"

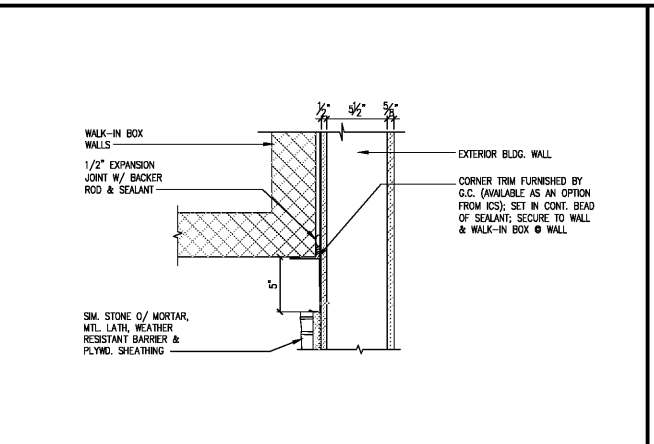


6 WALK-IN SIDE @ BLDG. (LOW)  
SCALE: 1 1/2"=1'-0"

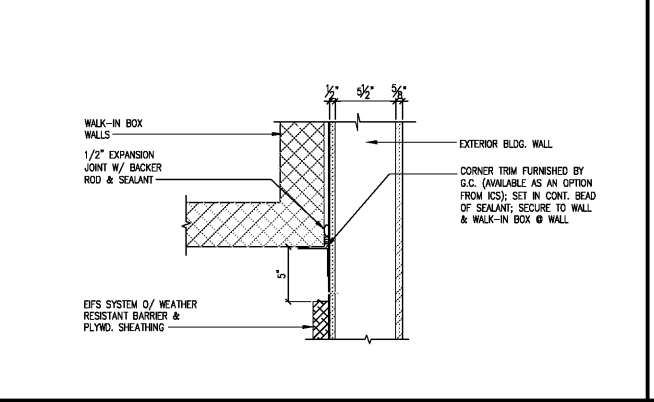


6 WALK-IN SIDE @ BLDG. (HIGH)  
SCALE: 1 1/2"=1'-0"

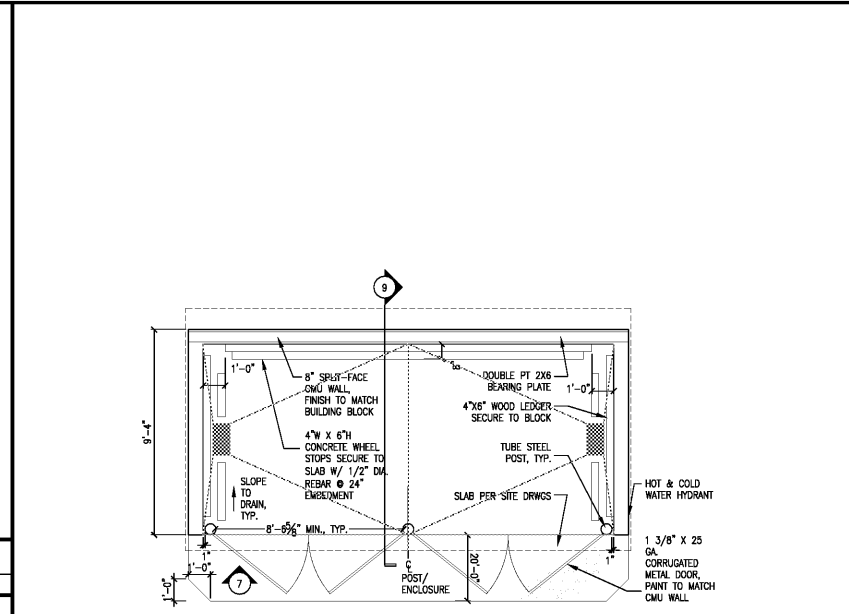


2 ENLARGED ENCLOSURE PLAN  
SCALE: 1/4"=1'-0"

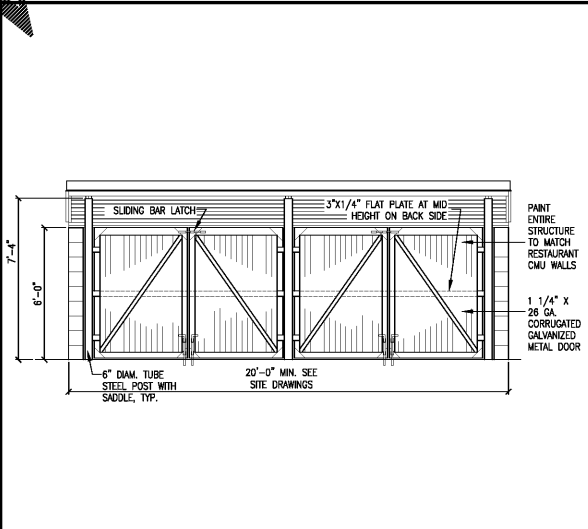


7 ENCLOSURE GATE ELEVATION  
SCALE: 1/4"=1'-0"

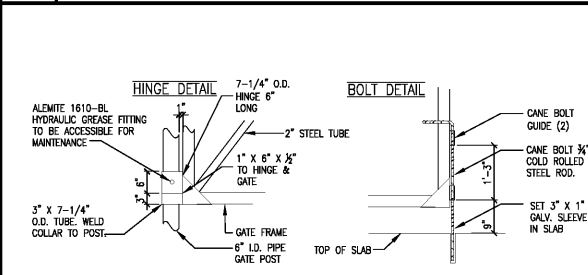

8 ENCLOSURE GATE DETAILS  
SCALE: 1/2"=1'-0"

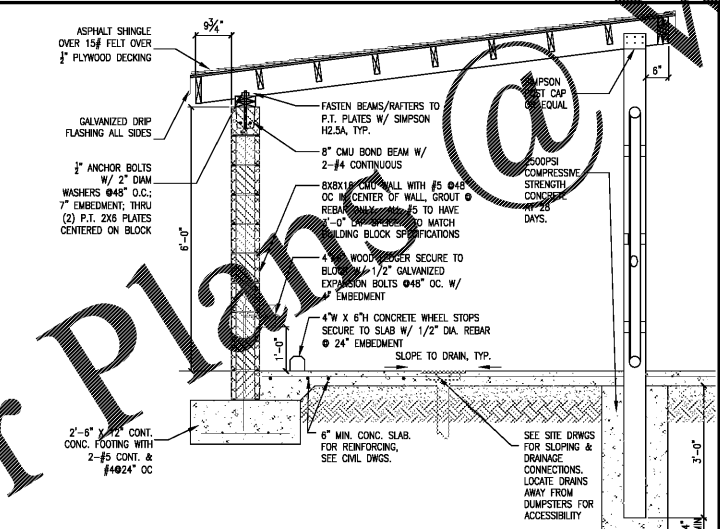

9 ENCLOSURE WALL SECTION  
SCALE: 1/2"=1'-0"

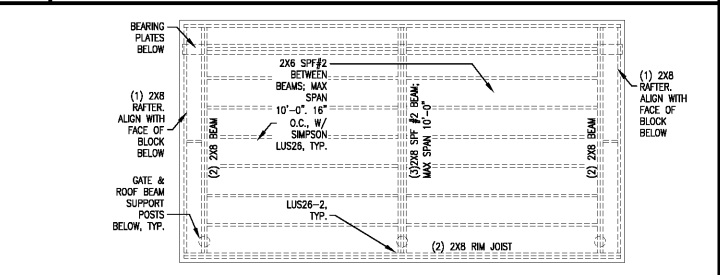

10 ENLARGED ENCLOSURE ROOF PLAN  
SCALE: 1/4"=1'-0"

Order Plans @ WWW.WALKERCO.COM