



1 WALL SECTION  
SCALE: 3/4"=1'-0"

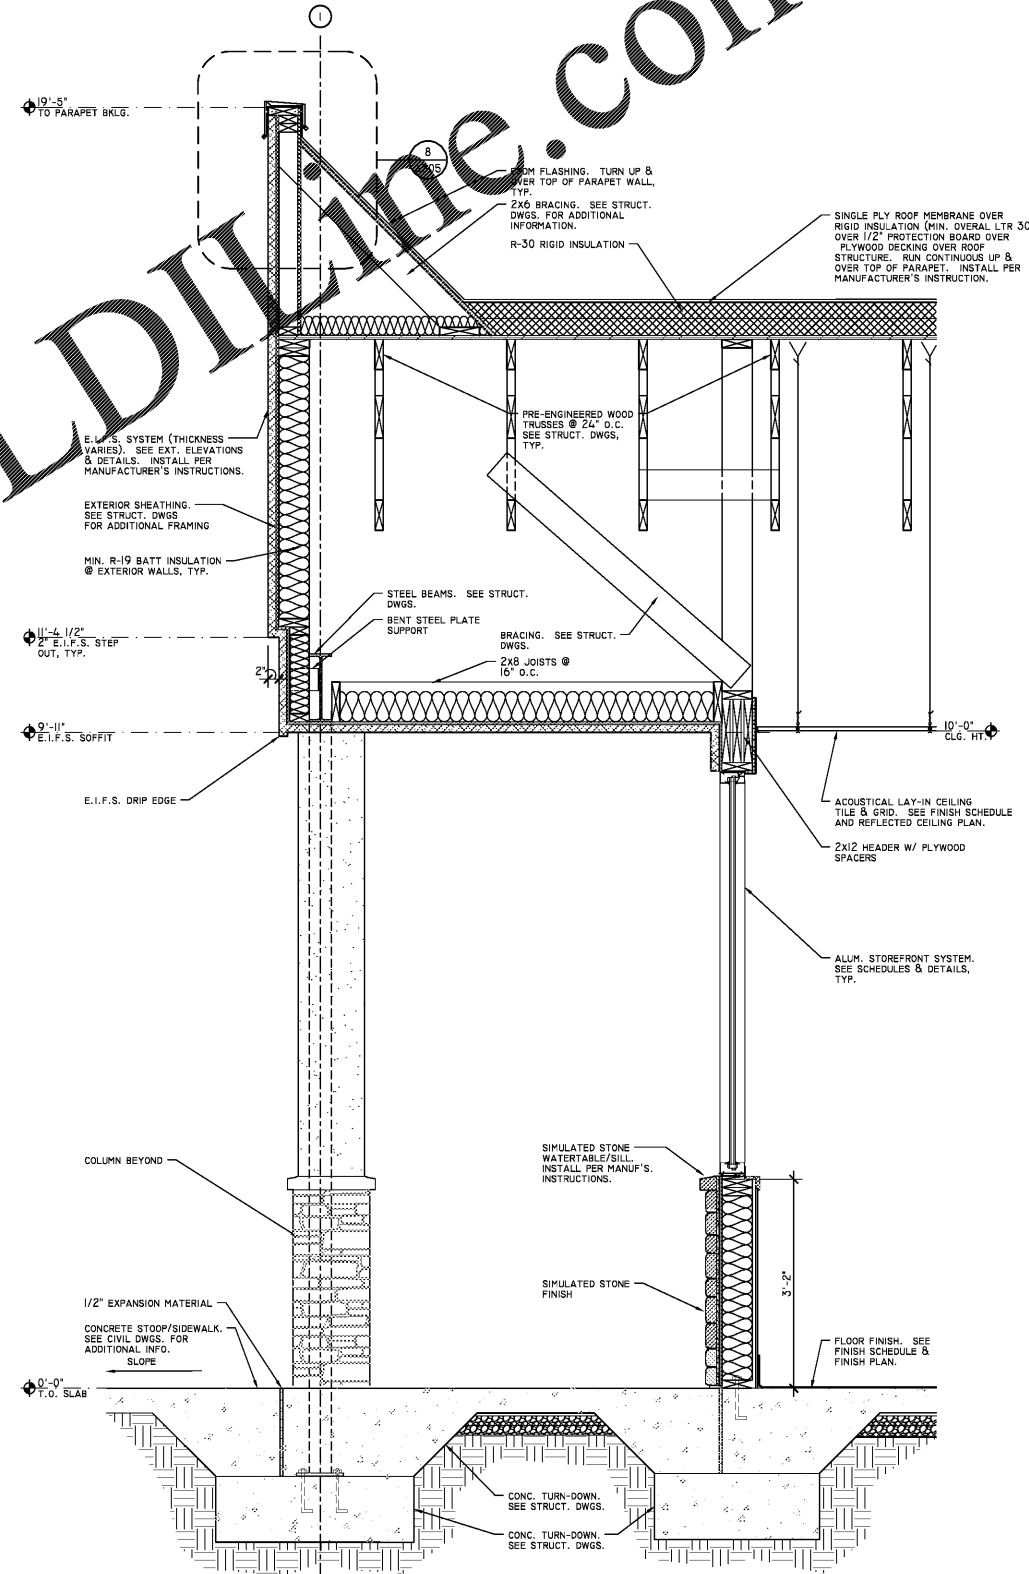

2 WALL SECTION  
SCALE: 3/4"=1'-0"

Order Plans @ [www.LDOnline.com](http://www.LDOnline.com)

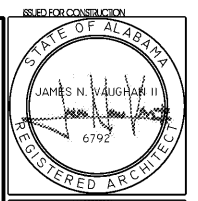

JOB NO. L1908

NORWOOD ARCHITECTS  
807 FORREST ST. N.W.  
ATLANTA, GEORGIA 30318  
PH. 678-921-0302 FAX. 678-921-0301  
WWW.NORWOODARCHITECTS.COM

HUDDLE HOUSE  
EVO 2000 RESTAURANT  
15477 HWY 43 RUSSELLVILLE, AL  
FRANKLIN CO. 35653

NO. ISSUE DATE  
PERMIT SET  
07/05/2019

DRAWING NUMBER  
WALL SECTIONS  
A301