




Order Plans

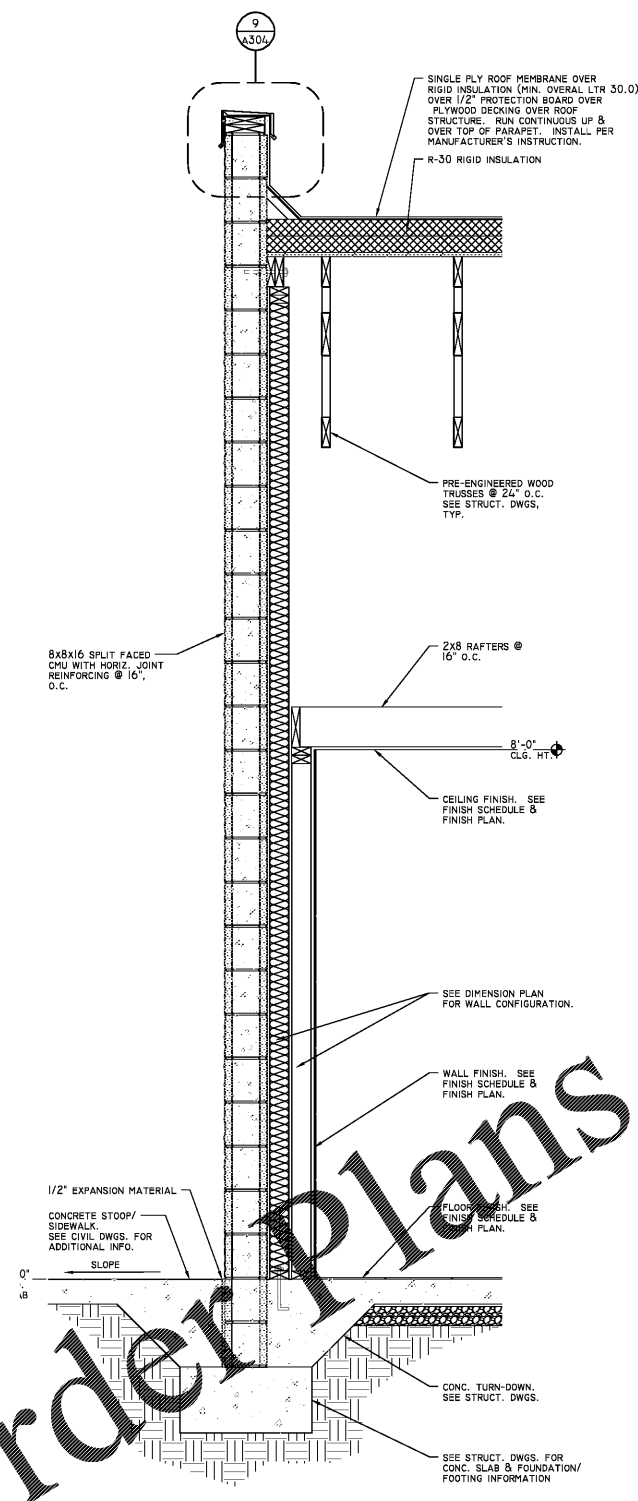


1 WALL SECTION
SCALE: 3/4"=1'-0"

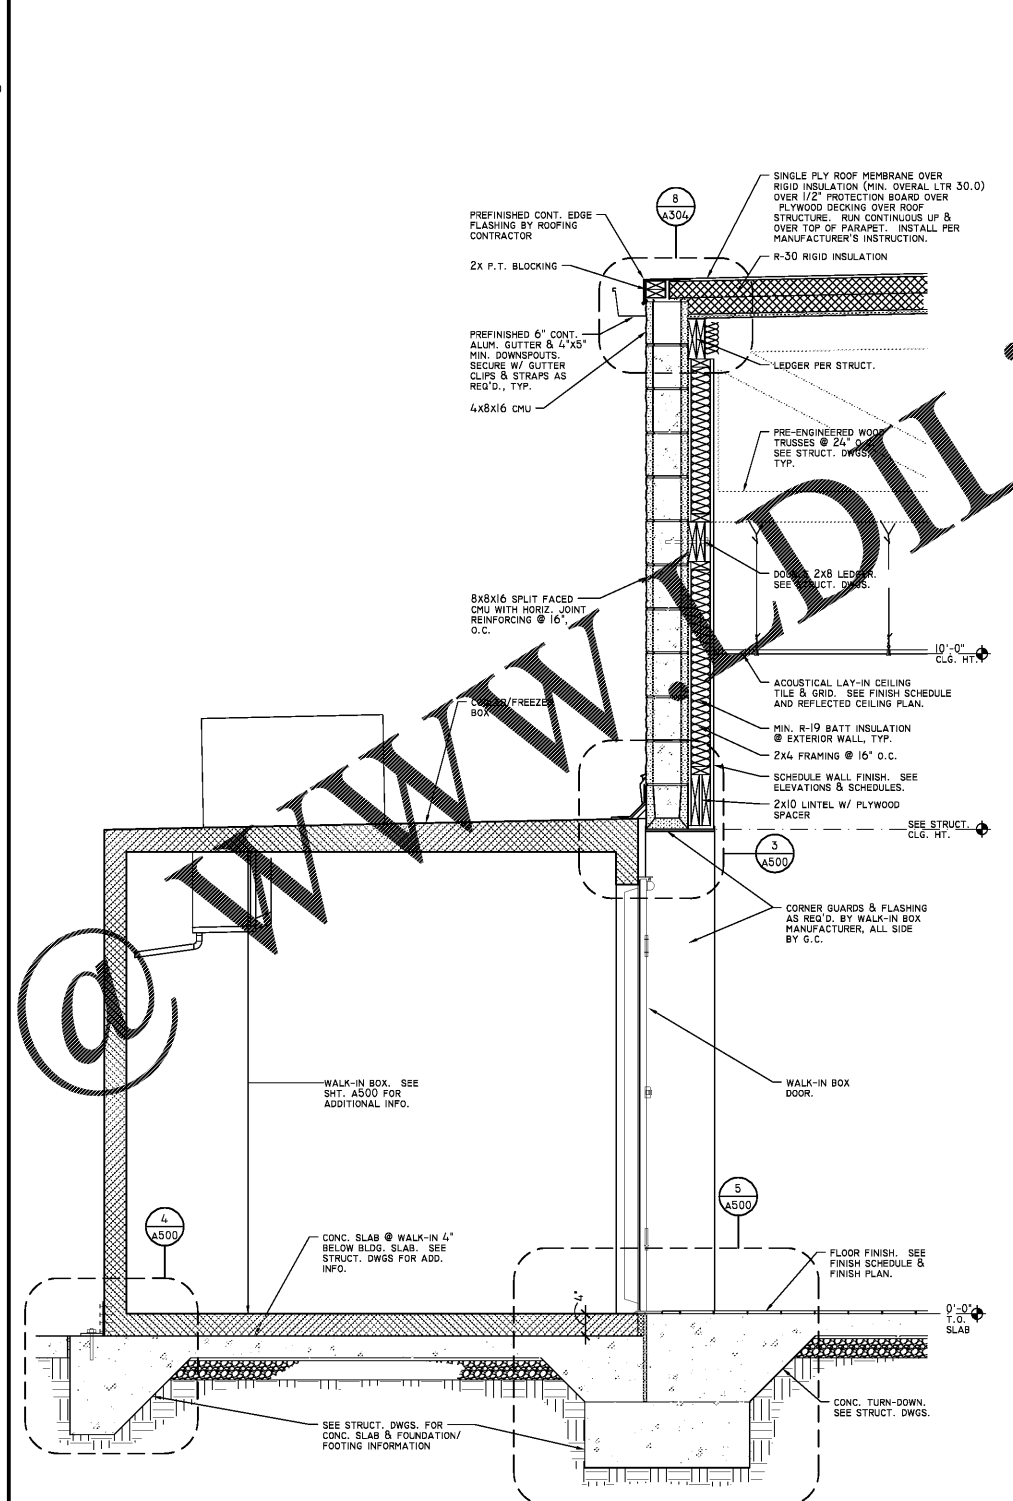

2 WALL SECTION
SCALE: 3/4"=1'-0"

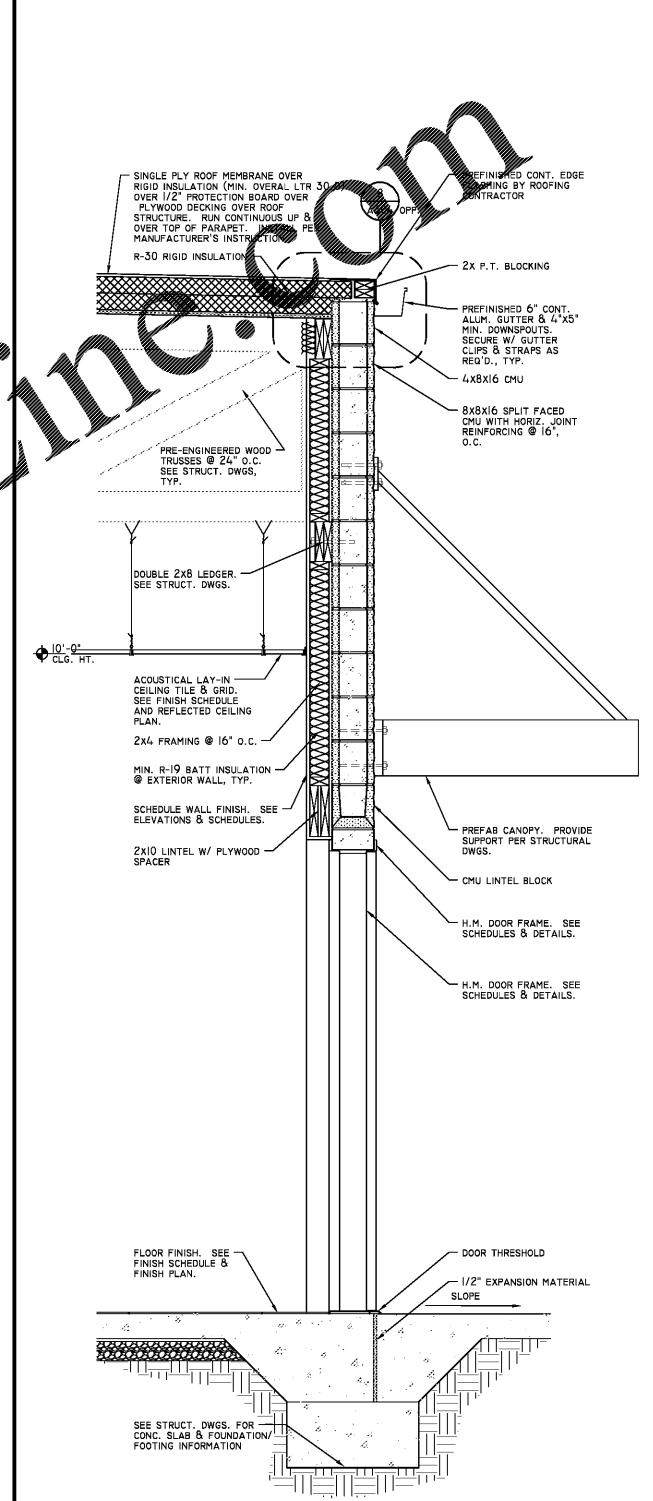

3 WALL SECTION
SCALE: 3/4"=1'-0"

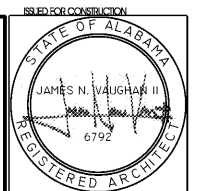

JOB NO. L1908

NORWOOD ARCHITECTS
807 Forester Ln NW
Atlanta, Georgia 30318
ph: 678-921-0302 fax: 678-921-0301 www.norwoodarchitect.com

HUDDLE HOUSE
EVO 2000 RESTAURANT
15477 HWY 43 RUSSELLVILLE, AL
FRANKLIN CO. 35653

| NO. | ISSUE DATE |
|-----|--------------------------|
| | PERMIT SET 07/05/2019 |
| | |
| | |
| | |

DRAWING NUMBER
WALL SECTIONS
A302