




6 WALK-IN SIDE @ BLDG. (LOW)
SCALE: 1/2"=1'-0"

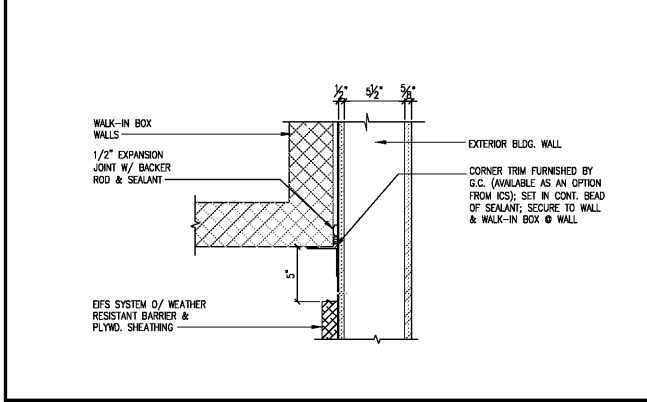


6 WALK-IN SIDE @ BLDG. (HIGH)
SCALE: 1/2"=1'-0"

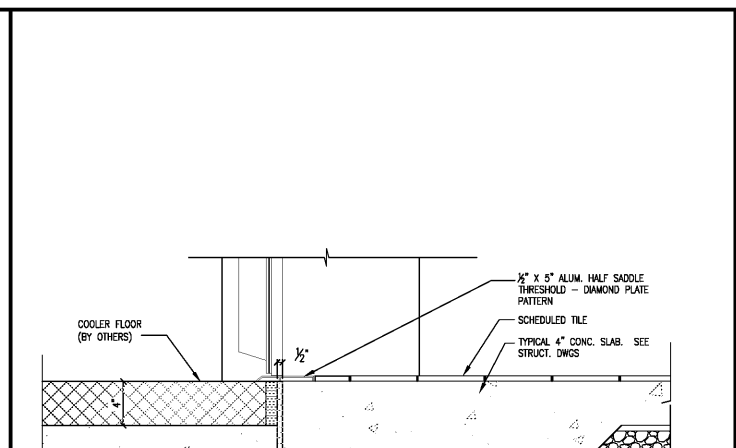


5 WALK-IN SILL DETAIL
SCALE: 1/2"=1'-0"

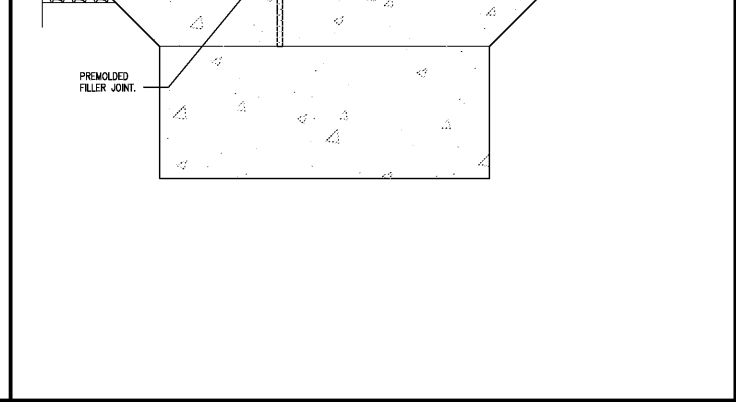


4 WALK-IN EDGE DETAIL
SCALE: 1/2"=1'-0"

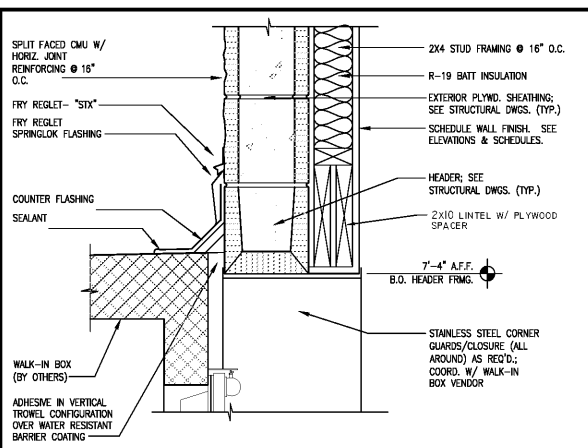


3 WALK-IN HEAD @ BLDG.
SCALE: 1/2"=1'-0"

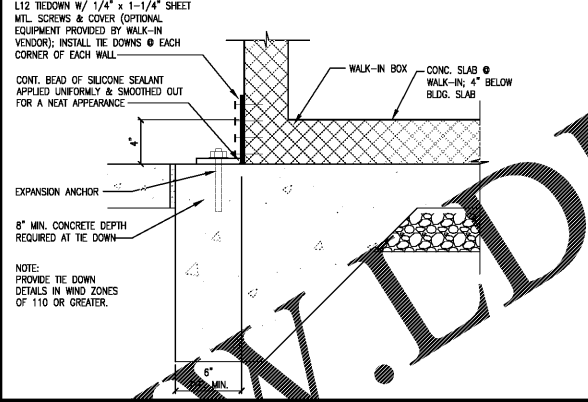


1 ENLARGED PLAN - WALK IN
SCALE: 1/2"=1'-0"

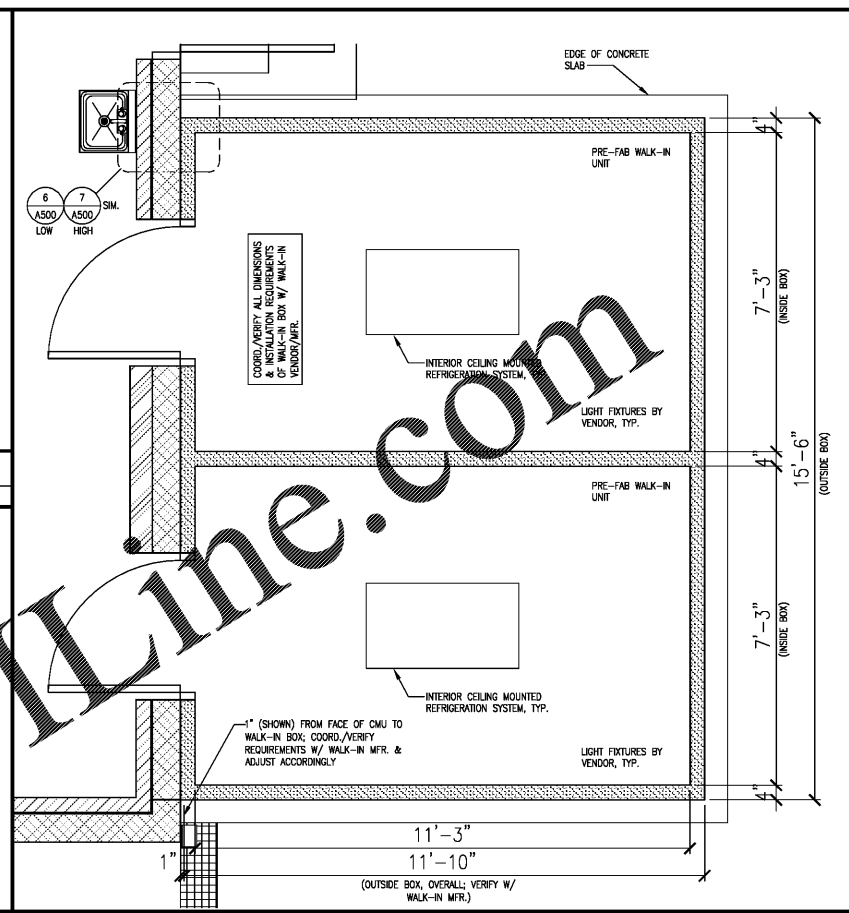


1 ENLARGED PLAN - WALK IN
SCALE: 1/2"=1'-0"

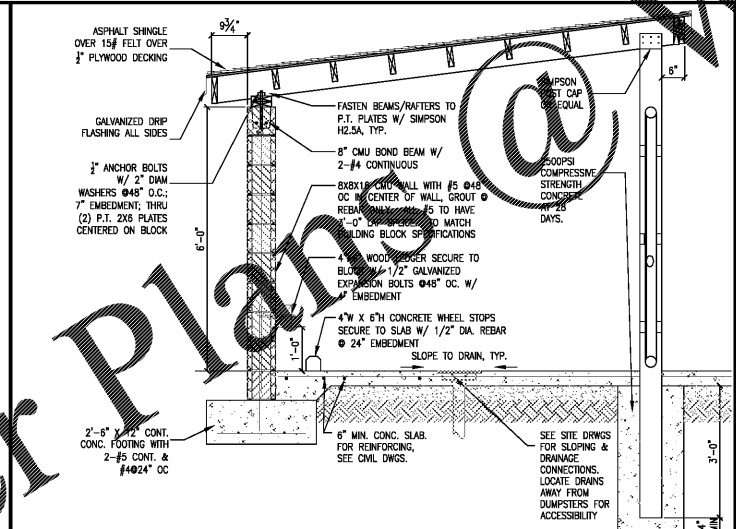


9 ENCLOSURE WALL SECTION
SCALE: 1/2"=1'-0"

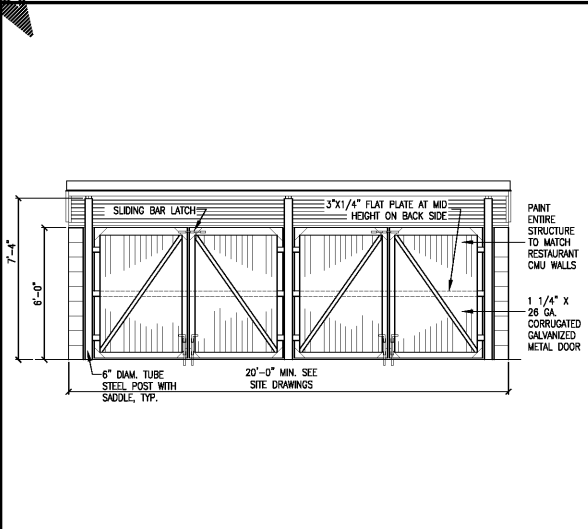


7 ENCLOSURE GATE ELEVATION
SCALE: 1/4"=1'-0"

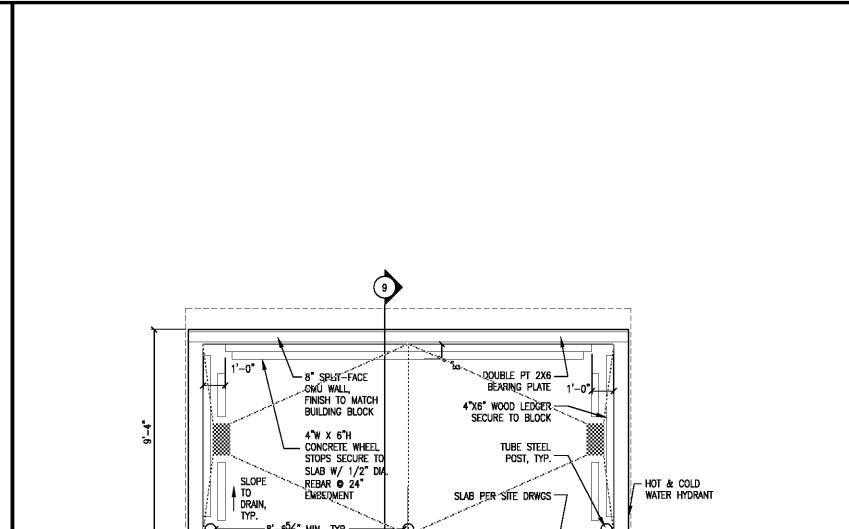


2 ENLARGED ENCLOSURE PLAN
SCALE: 1/4"=1'-0"

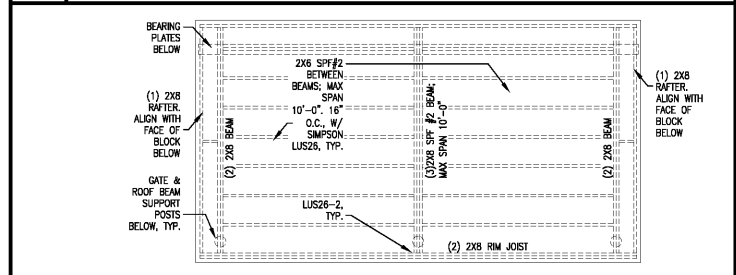

10 ENLARGED ENCLOSURE ROOF PLAN
SCALE: 1/4"=1'-0"

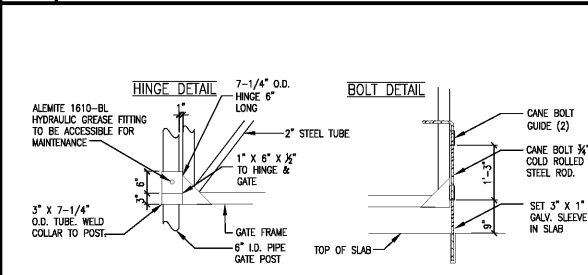

8 ENCLOSURE GATE DETAILS
SCALE: 1/2"=1'-0"

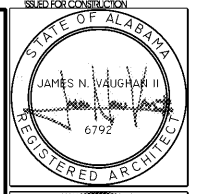

JOB NO. L1908

NORWOOD ARCHITECTS
807 FOREST ST. N.W.
ATLANTA, GEORGIA 30318
PH: 678-921-0302 FAX: 678-921-0301 WWW.NORWOODARCHITECTS.COM

HUDDLE HOUSE
EVO 2000 RESTAURANT
15477 HWY 43 RUSSELLVILLE, AL
FRANKLIN CO. 35653

NO.	ISSUE DATE
	PERMIT SET 07/05/2019

DRAWING NUMBER
ENLRGD WALK-IN & TRASH ENCLSR PLANS & DETAILS
A500

Order Plans @ WWW.EDLINE.com