

Order Plans @ www.wldonline.com

REFLECTED CEILING PLAN LEGEND


	ACOUSTICAL LAY-IN CEILING GRID AND TILE SYSTEM - 15/16" GRID
	ACT 1 - SQUARE EDGE, OLYMPIA MICRO ACOUSTICAL PANEL, 2X2'
	ACT 2 - SQUARE EDGE, SCRUBBABLE, USG SHEETROCK BRAND LAY-IN GYPSUM CEILING PANELS - CLIMAPLUS PERFORMANCE, 2X2'
	PAINTED GYP. BD. CEILING. REFER TO FINISHES LEGEND FOR PAINT
	CROWN MOLDING
	RECESSED DOWNLIGHT - REFER TO ELECTRICAL
	RECESSED LAY-IN LIGHT FIXTURE - REFER TO ELECTRICAL
	TRACK LIGHT - REFER TO ELECTRICAL
	STRIP FIXTURE - REFER TO ELECTRICAL
	SUPPLY DIFFUSER - REFER TO MECHANICAL
	RETURN / EXHAUST GRILL - REFER TO MECHANICAL

REFLECTED CEILING PLAN NOTES

A. CEILING GRID TO BE SUPPORTED FROM STRUCTURE ABOVE. IF GRID SUPPORTS ARE BLOCKED BY UTILITIES ABOVE, TRAPEZOIDAL SUPPORTS TO BE CONSTRUCTED FROM UNISTRUT TO CLEAR BLOCKAGES.

B. LIGHT FIXTURES LOCATED WITHIN THE CEILING GRID TO BE SUPPORTED FROM THE STRUCTURAL ABOVE, INDEPENDENTLY OF THE CEILING GRID.


C. GYP. BD. SOFFITS TO BE FRAMED WITH METAL STUDS AND TO BE SUPPORTED DIRECTLY FROM THE STRUCTURE ABOVE.

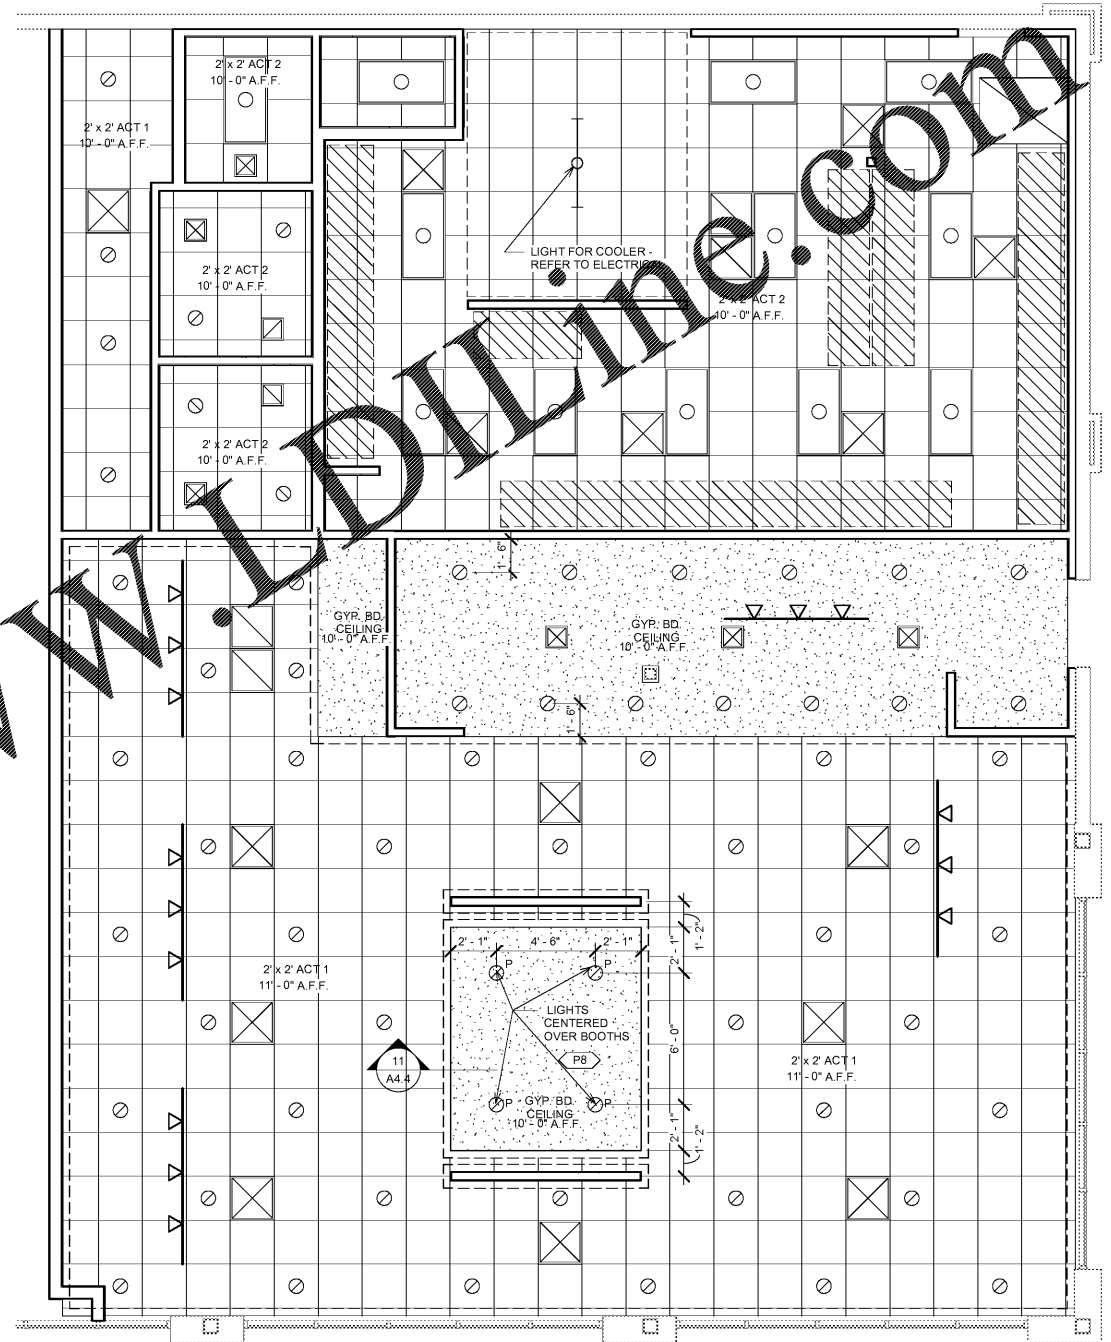

1 Reflected Ceiling Plan
1/4" = 1'-0"



jb A
jared bussey
architect
1604 28th Ave South
Birmingham, AL 35209
205.533.3563

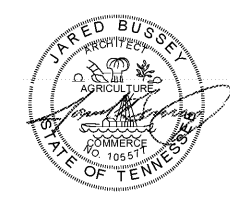

Chicken Salad Chick
Cleveland, Tennessee
Bradley Square Mall, Building H
200 Paul Huff Parkway NW
Cleveland, Tennessee 37312

No.	Revision	Date

Client:
J. Hudson Sandefur
Project Location:
200 Paul Huff Pkwy NW
Cleveland, Tennessee
37312

DATE: July 19, 2019
DRAWING TITLE: Reflected Ceiling Plan
PROJECT NUMBER: 31-19
FILE NUMBER: 31-19 CSC Cleveland.rvt
SHEET: of
DRAWING NUMBER: **A3.1**