



TABLE TOP FINISHES

	"FINISH A": PIONITE WX110 "SMOOTH PADDLIN"
	"FINISH B": WILSONART 7973K-12 "OLD MILL OAK"

SEATING & TABLE SCHEDULE

TABLE TOP STYLE	TOP QTY.	SEAT QTY.
SINGLES	1	3
2 TOPS	3	6
3 TOPS	0	0
4 TOPS	9	36
5 TOPS	0	0
6 TOPS	0	0
8 TOPS	1	8
10 TOPS	0	0
TOTALS:	14	53

NEW SEATING CAPACITY = 53

NOTES:


BUILDING DIMENSIONS SUBJECT TO VERIFICATION. DO NOT COREDRILL FROM THIS PLAN.

VERIFY ALL BOXED DIMENSIONS PRIOR TO MANUFACTURING SEATING EQUIPMENT.

COMPLIANCE WITH "A.D.A." (AMERICAN WITH DISABILITIES ACT) IS THE SOLE RESPONSIBILITY OF THE OWNER.

SHEET INDEX

TAB	SHEET NO.	DESCRIPTION
F-1	1	SEATING PLAN
PL-1	2	PRODUCT SPECS
PL-2	3	PRODUCT LAYOUT
L_W-1	4	LOW WALL ELEV.
E1	5	ELEVATIONS
E2	6	ELEVATIONS
E3	7	ELEVATIONS
E4	8	ELEVATIONS
RCP1	9	REFLECTED CEILING PLAN
FTP1	10	FLOOR TILE PATTERN
D1	11	DETAILS
SPECS1	12	SPECIFICATIONS
SPECS2	13	SPECIFICATIONS
SPECS3	14	SPECIFICATIONS
DVP1	15	DIMENSION VERIFICATION PLAN

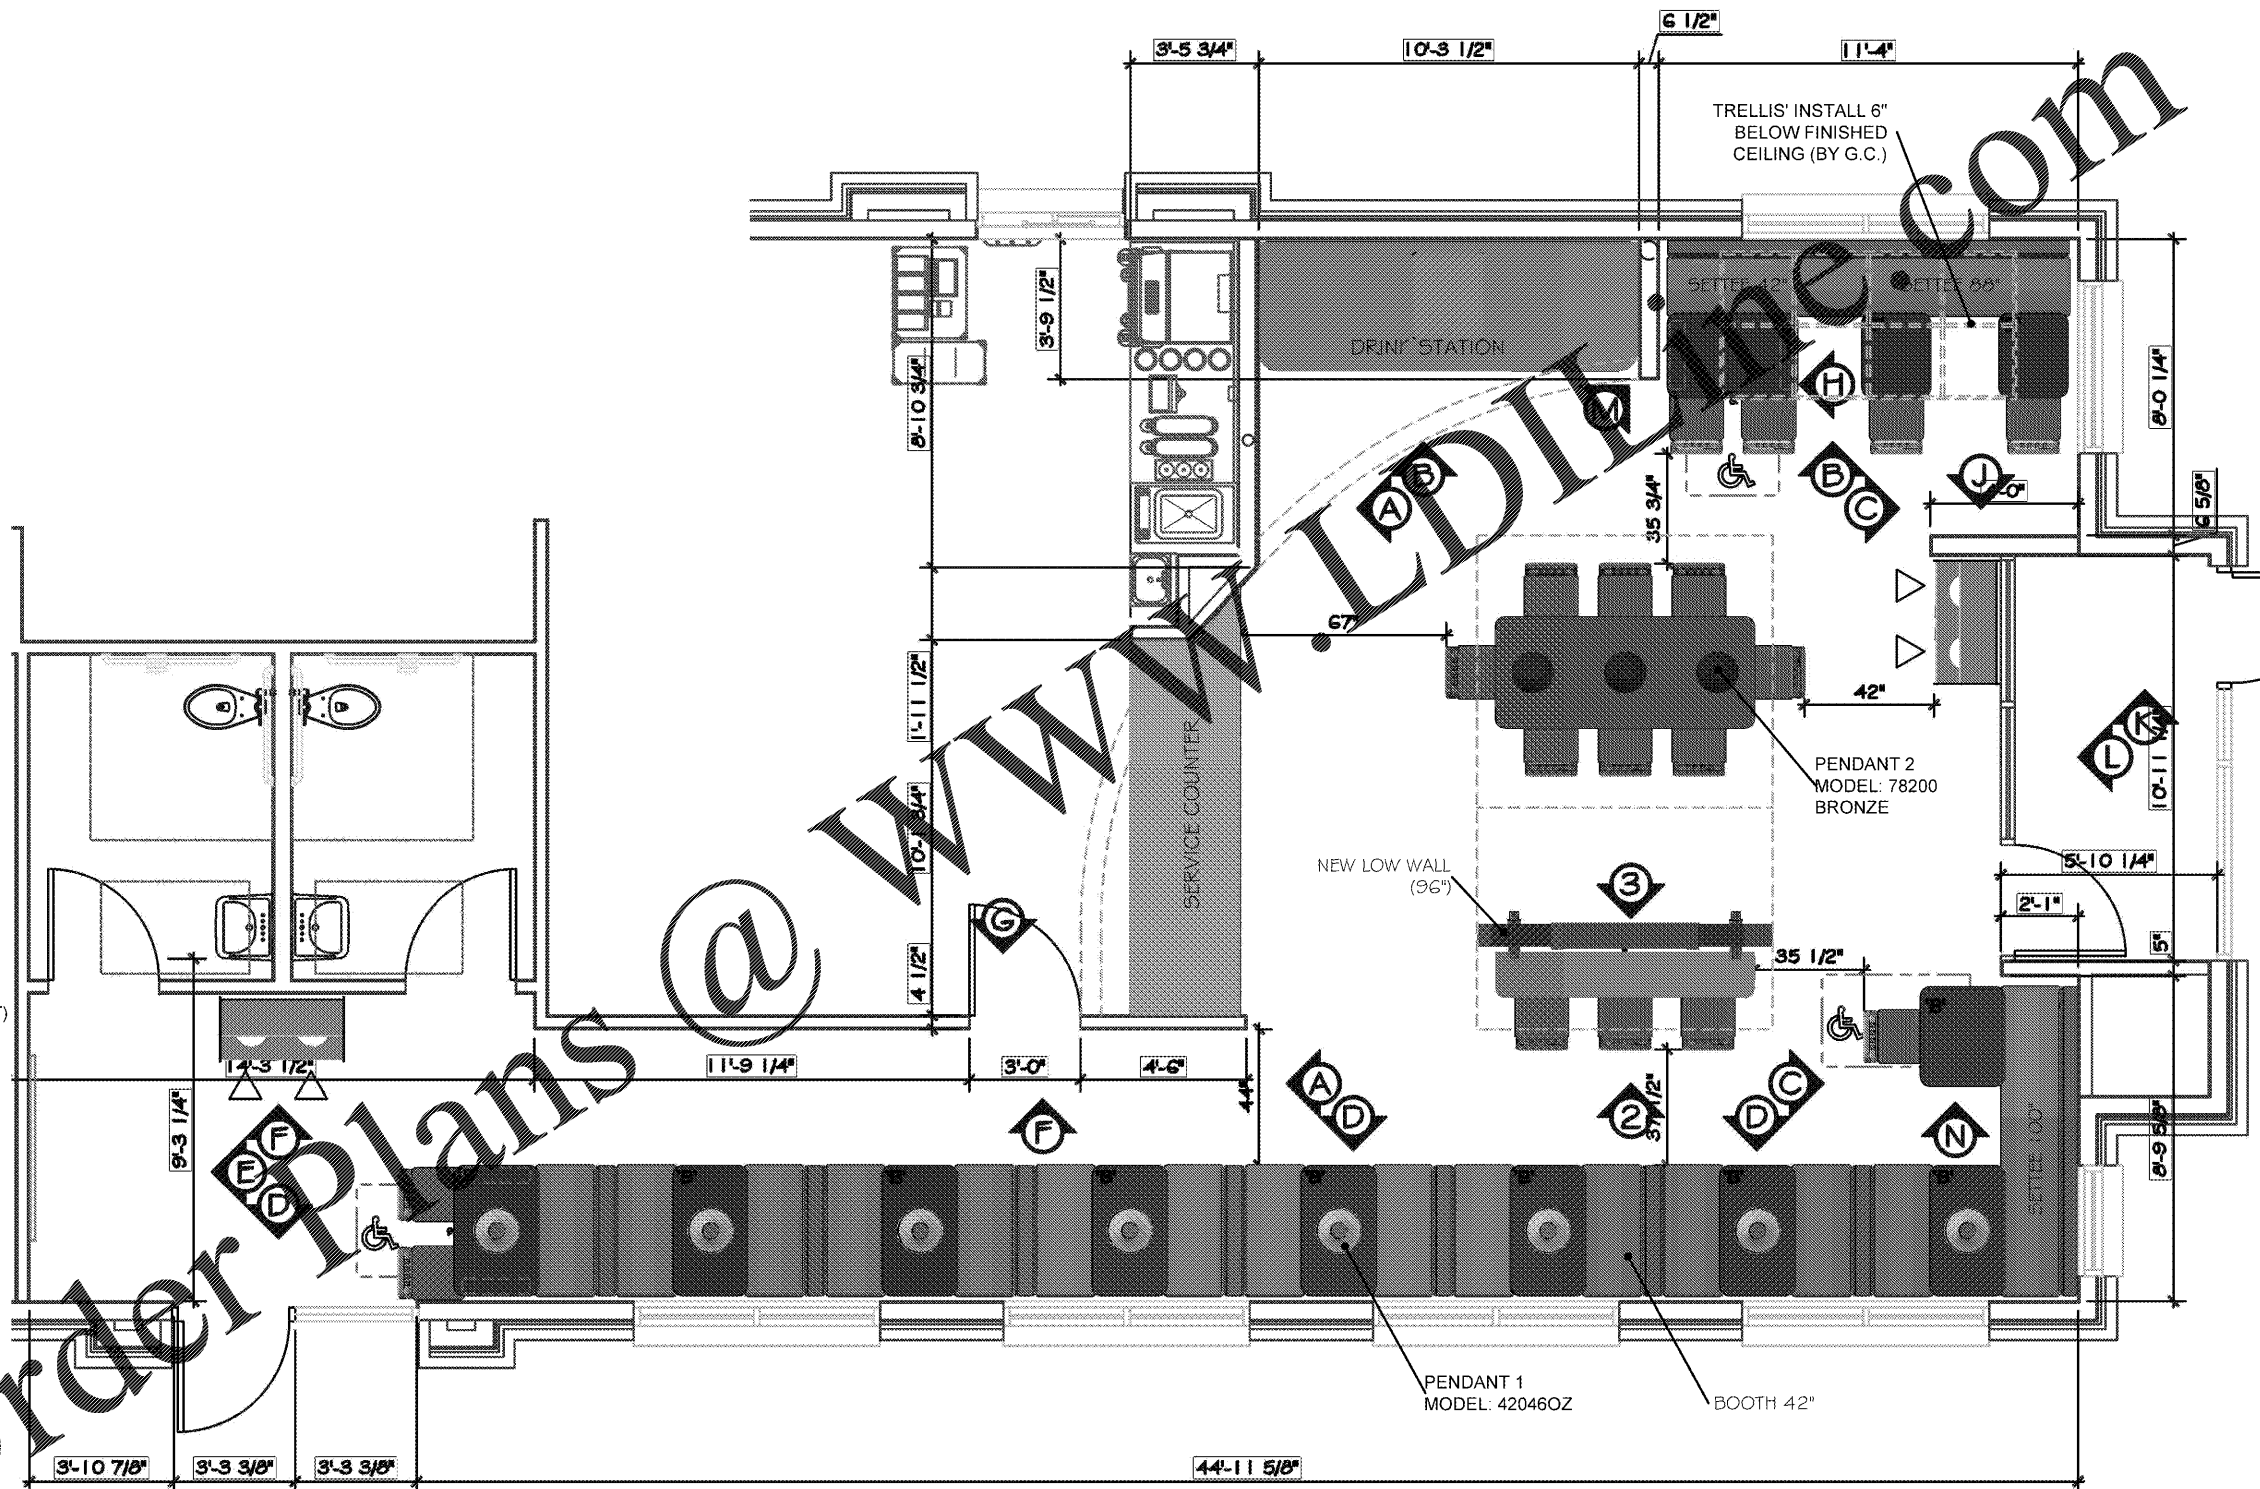

STORE No.: **8688**

REVISION

REVISION	DATE	BY

SHEET TITLE:
SEATING PLAN

SCALE: 3/16" = 1'-0"

ADDRESS:
2385 Len Patterson Road
Fort Mill, SC



ACCOUNT: Arby's
DESIGN BY: Henry
DATE: 8/6/19
PROJECT NO.: F1_60831
REVISION: 00
SHEET NO.: 1

CITY, ST **Fort Mill, SC**

