




HARRISON FRENCH & ASSOCIATES, LTD

1705 S. Walton Blvd., Suite 3
Bentonville, Arkansas 72712
+ 479-273-7780
+ 888-520-9685
www.hfa-ac.com

STIPULATION FOR REUSE
THIS DOCUMENT IS THE PROPERTY OF HARRISON FRENCH & ASSOCIATES, LTD. IT IS TO BE USED ONLY FOR THE PROJECT AND SITE SPECIFICALLY IDENTIFIED HEREIN. IT IS NOT TO BE REPRODUCED, COPIED, OR TRANSMITTED IN ANY FORM OR BY ANY MEANS, ELECTRONIC OR MECHANICAL, INCLUDING PHOTOCOPYING, RECORDING, OR BY ANY INFORMATION STORAGE AND RETRIEVAL SYSTEM, WITHOUT THE WRITTEN PERMISSION OF HARRISON FRENCH & ASSOCIATES, LTD.

1127 TYSON RD
HOPE HULL, AL 36043
SPEEDCO REMODEL
PROJECT NUMBER: 03-19-80718

Love's
Travel Stop &
Country Stores

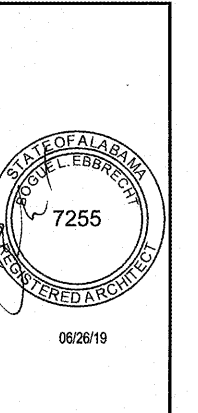


ISSUE BLOCK		
1	06/24/19	ADD 1

STORE NO.	718
DOCUMENT DATE:	04/11/19
CHECKED BY:	JEM
DRAWN BY:	KEL
PROTO CYCLE:	


SITE PLAN

SHEET: **YSP1**

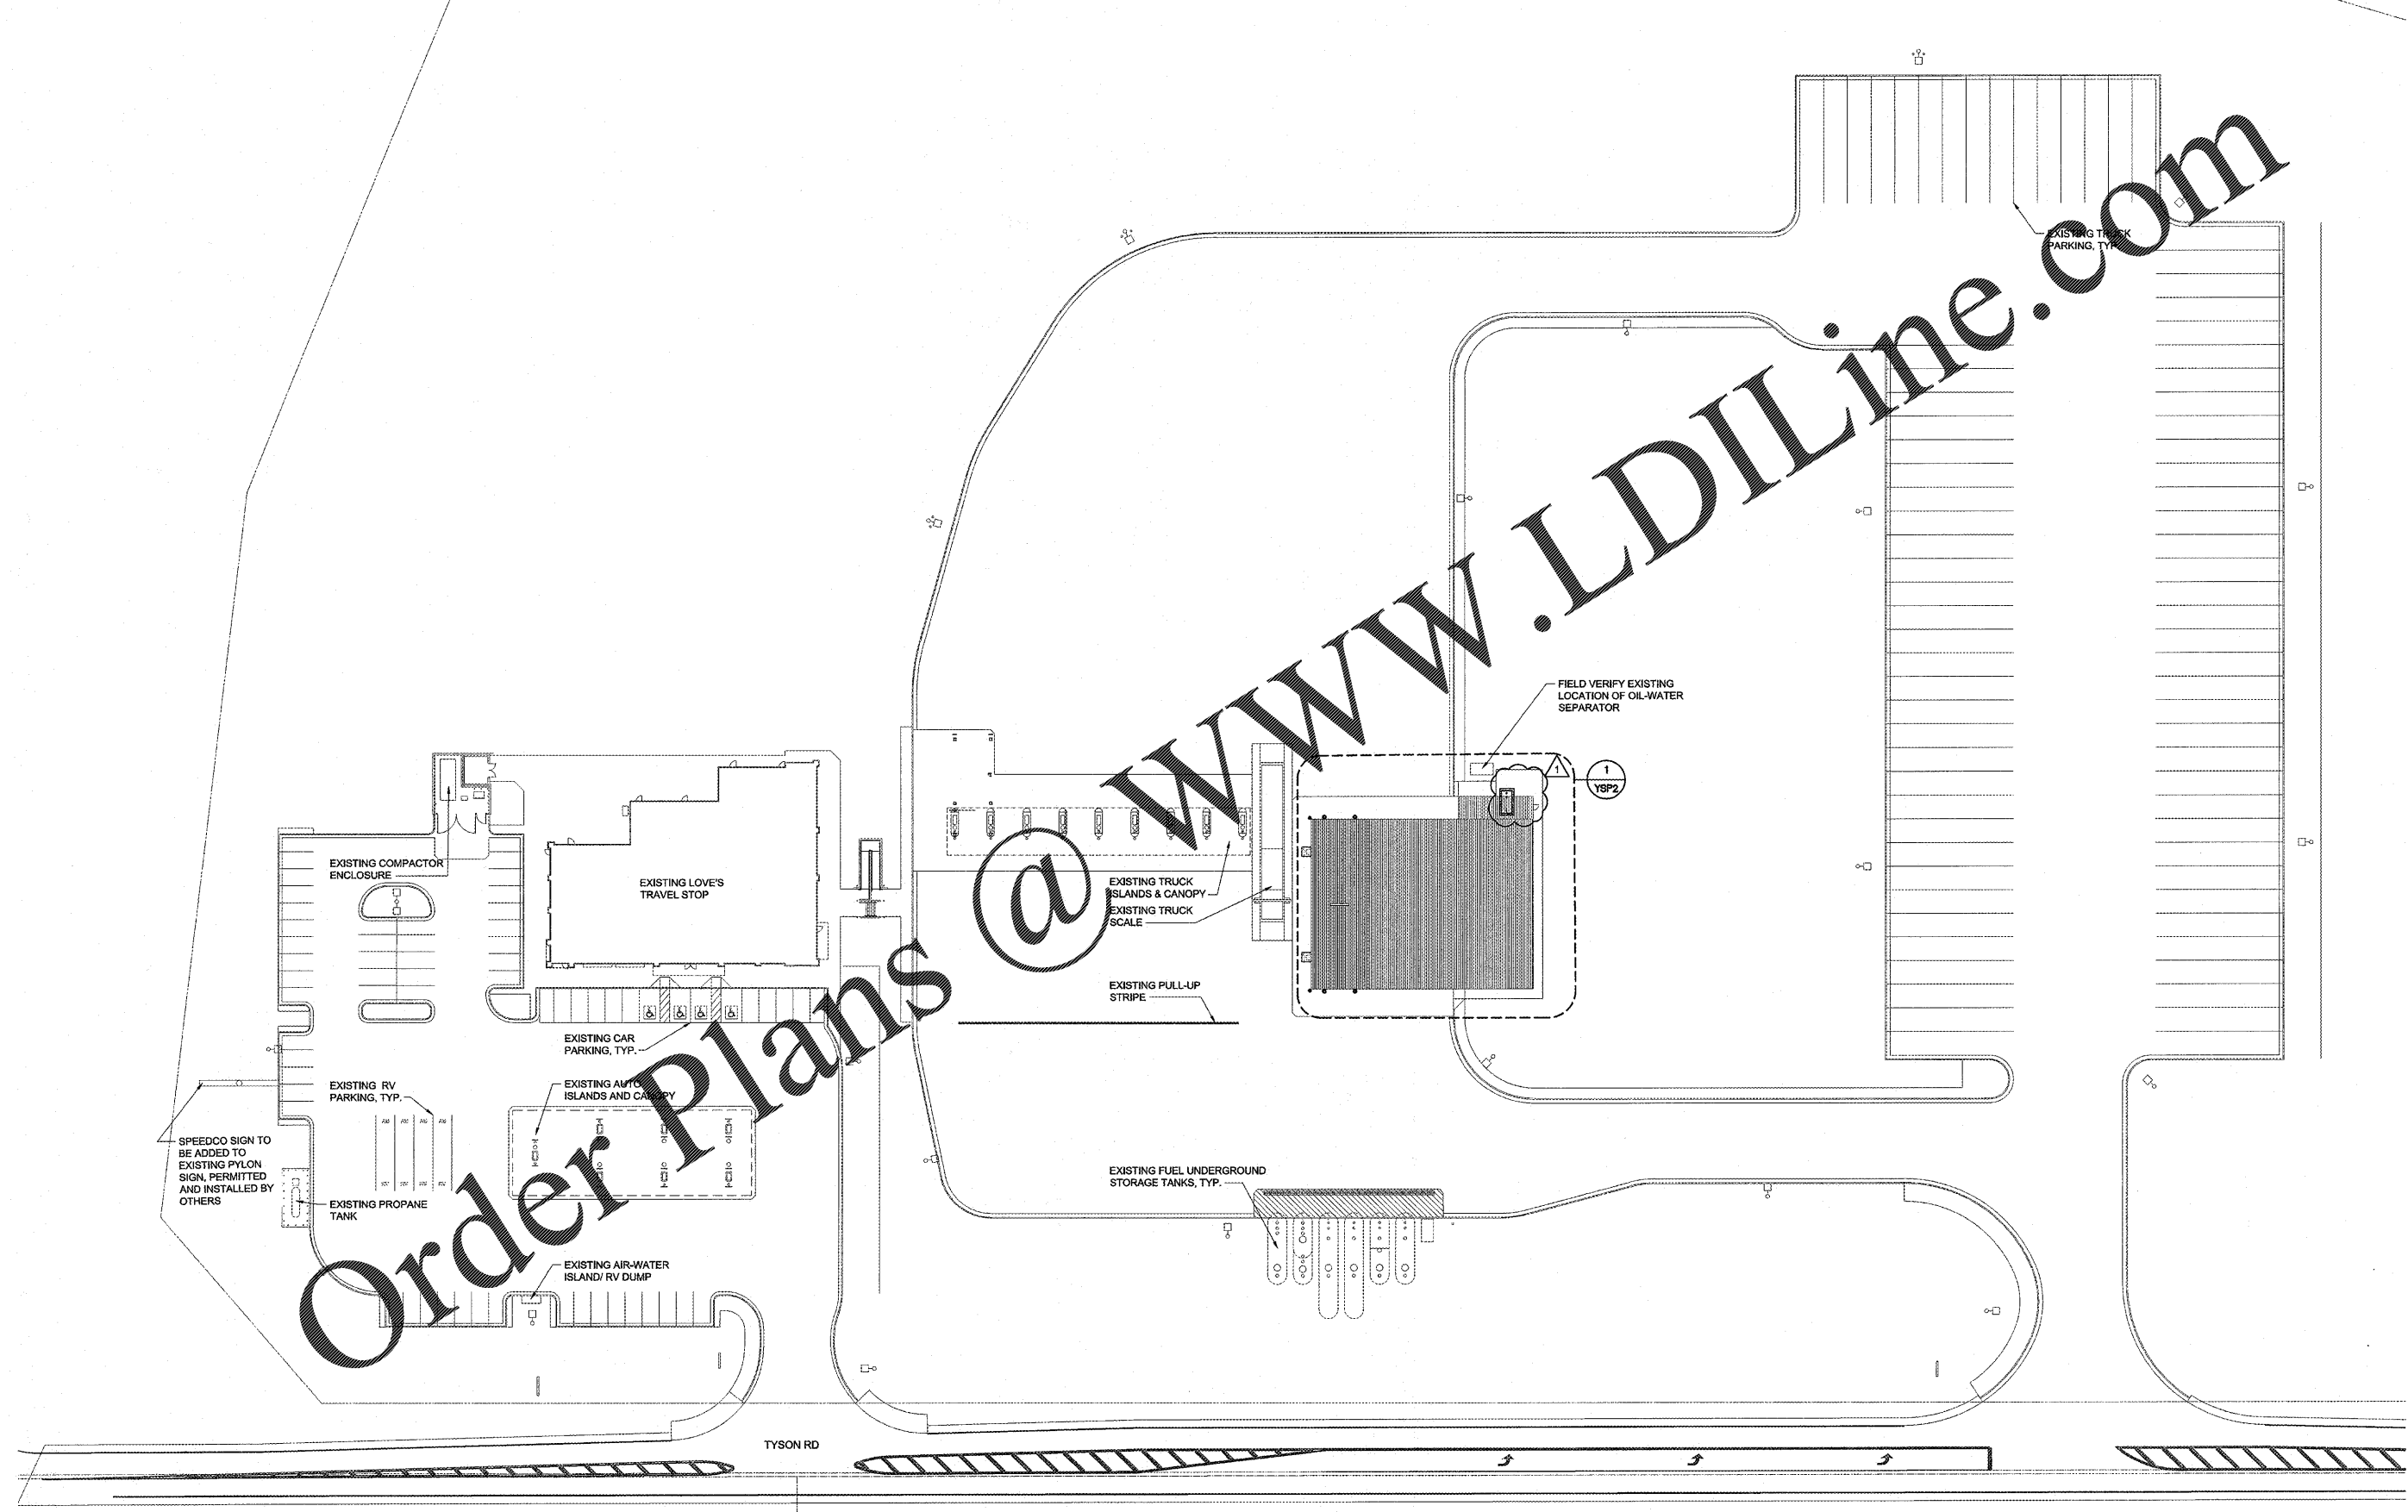

Order Plans @ www.LDILine.com

1 SITE PLAN
SCALE: 1" = 40'-0"

 

11/20/2019 11:52am - User: admin, with 11/20/2019 9:07:18 AM - Hope Hull, AL TRICONDOSArchitectural 103 YSP1 OVERALL SITE PLAN.dwg