


STIPULATION FOR REUSE:  
THIS DOCUMENT IS THE PROPERTY OF HFA ARCHITECTS ENGINEERS INTERIORS. IT IS TO BE USED ONLY FOR THE PROJECT AND SITE SPECIFICALLY IDENTIFIED HEREIN. IT IS NOT TO BE REPRODUCED, COPIED, REPRINTED, OR TRANSMITTED IN ANY FORM OR BY ANY MEANS, ELECTRONIC OR MECHANICAL, INCLUDING PHOTOCOPYING, RECORDING, OR BY ANY INFORMATION STORAGE AND RETRIEVAL SYSTEM, WITHOUT THE WRITTEN PERMISSION OF HFA ARCHITECTS ENGINEERS INTERIORS.

1127 TYSON RD  
HOPE HULL, AL 36043

**SPEEDCO REMODEL**  
PROJECT NUMBER: 03-19-40718

**Love's**  
Travel Stop &  
Country Stores

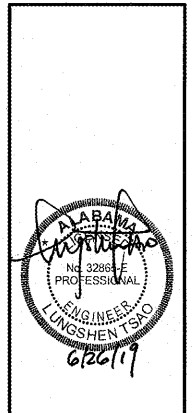

ISSUE BLOCK		
Δ	06/24/19	ADD 1


STORE NO. 718  
DOCUMENT DATE: 06/24/19  
CHECKED BY: LST  
DRAWN BY: AJW  
PROTO CYCLE:

**FOUNDATION PLAN & TYPICAL DETAILS**

SHEET: **YS2.0**

BOLT DIAMETER	EMBEDMENT LENGTH "E"	THREAD PROJ. "B"
1 1/2"	2'-0"	6"
1 1/4"	2'-0"	6"
1"	1'-6"	6"
7/8"	1'-3"	4"
3/4"	1'-3"	4"
5/8"	10"	4"
1/2"	8"	4"

**NOTE:**  
GENERAL CONTRACTOR TO SUPPLY ANCHOR BOLTS AND ACCESSORIES.

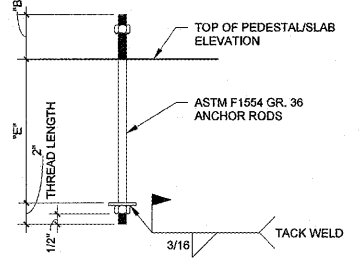


**2 TYP. ANCHOR ROD DETAIL**  
1 1/2" = 1'-0"

FOOTING MARK	FOOTING SIZE B x L x t	REINFORCING	REMARKS
F1	4'-6" x 4'-6" x 1'-6"	(5) #5 EA. WAY TOP & BOTTOM	---
F2	6'-0" x 6'-0" x 1'-6"	(7) #6 EA. WAY TOP & BOTTOM	---
F3	9'-6" x 9'-6" x 2'-0"	(11) #7 EA. WAY TOP & BOTTOM	---

PEDESTAL MARK	PEDESTAL SIZE WIDTH x LENGTH	VERTICAL DOWELS	TIES	REMARKS
P1	12" x 18"	(6) #6 DOWELS	#3 TIES @ 10" o.c., (3) TIES MIN.	SEE NOTE #1
P2	24" x 44"	(16) #6 DOWELS	#3 TIES @ 10" o.c., (3) TIES MIN.	SEE NOTE #1
P3	16" x 18"	(6) #6 DOWELS	#3 TIES @ 10" o.c., (3) TIES MIN.	SEE NOTE #1


PEDESTAL SCHEDULE NOTE:  
1. SEE FOUNDATION PLAN FOR PEDESTAL ORIENTATION.

**LEGEND:**

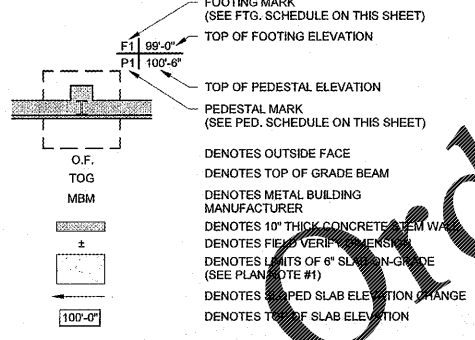

**PLAN NOTES:**

- 6" SLAB-ON-GRADE CONSTRUCTION: 6" CONCRETE SLAB REINFORCED W/ #3 @ 16" EA. WAY AT 2 1/2" CLR. FROM TOP OF SLAB ON STEGO 15 MIL CLASS A VAPOR BARRIER OVER 4" LAYER OF CLEAN CRUSHED ROCK. ELIMINATE VAPOR BARRIER AT EXTERIOR SLAB.
- "CJ" DENOTES CONTROL JOINT. PROVIDE 1/8" x 1 1/2" DEEP SAWS CONTROL JOINT. JOINTS SHALL BE SAWS WITHIN 12 HOURS OF PLACEMENT OR SO AS NOT TO TEAR CONCRETE DURING CONSTRUCTION.
- SEE THIS DWG. FOR FOOTING SCHEDULE & PEDESTAL SCHEDULE.
- ALL ELEVATIONS ARE BASED ON EXISTING TIRE SHOP FINISHED FLOOR EL. 100'-0". FIELD VERIFY ACTUAL FINISHED FLOOR ELEVATION.
- TOP OF FOOTING ELEVATION 99'-0" (U.N.O.).
- ALL TOP OF PEDESTAL ELEVATION 100'-6" (U.N.O.).
- SEE ARCH./CIVIL DWGS. FOR DIMENSIONS NOT SHOWN.
- COORDINATE DOOR LOCATIONS WITH ARCH. DWGS.
- SEE ARCH. DWG. FOR LOCATION, SIZE, & DETAILS OF ALL EXTERIOR SLABS, STOOPS, & RAMPS.

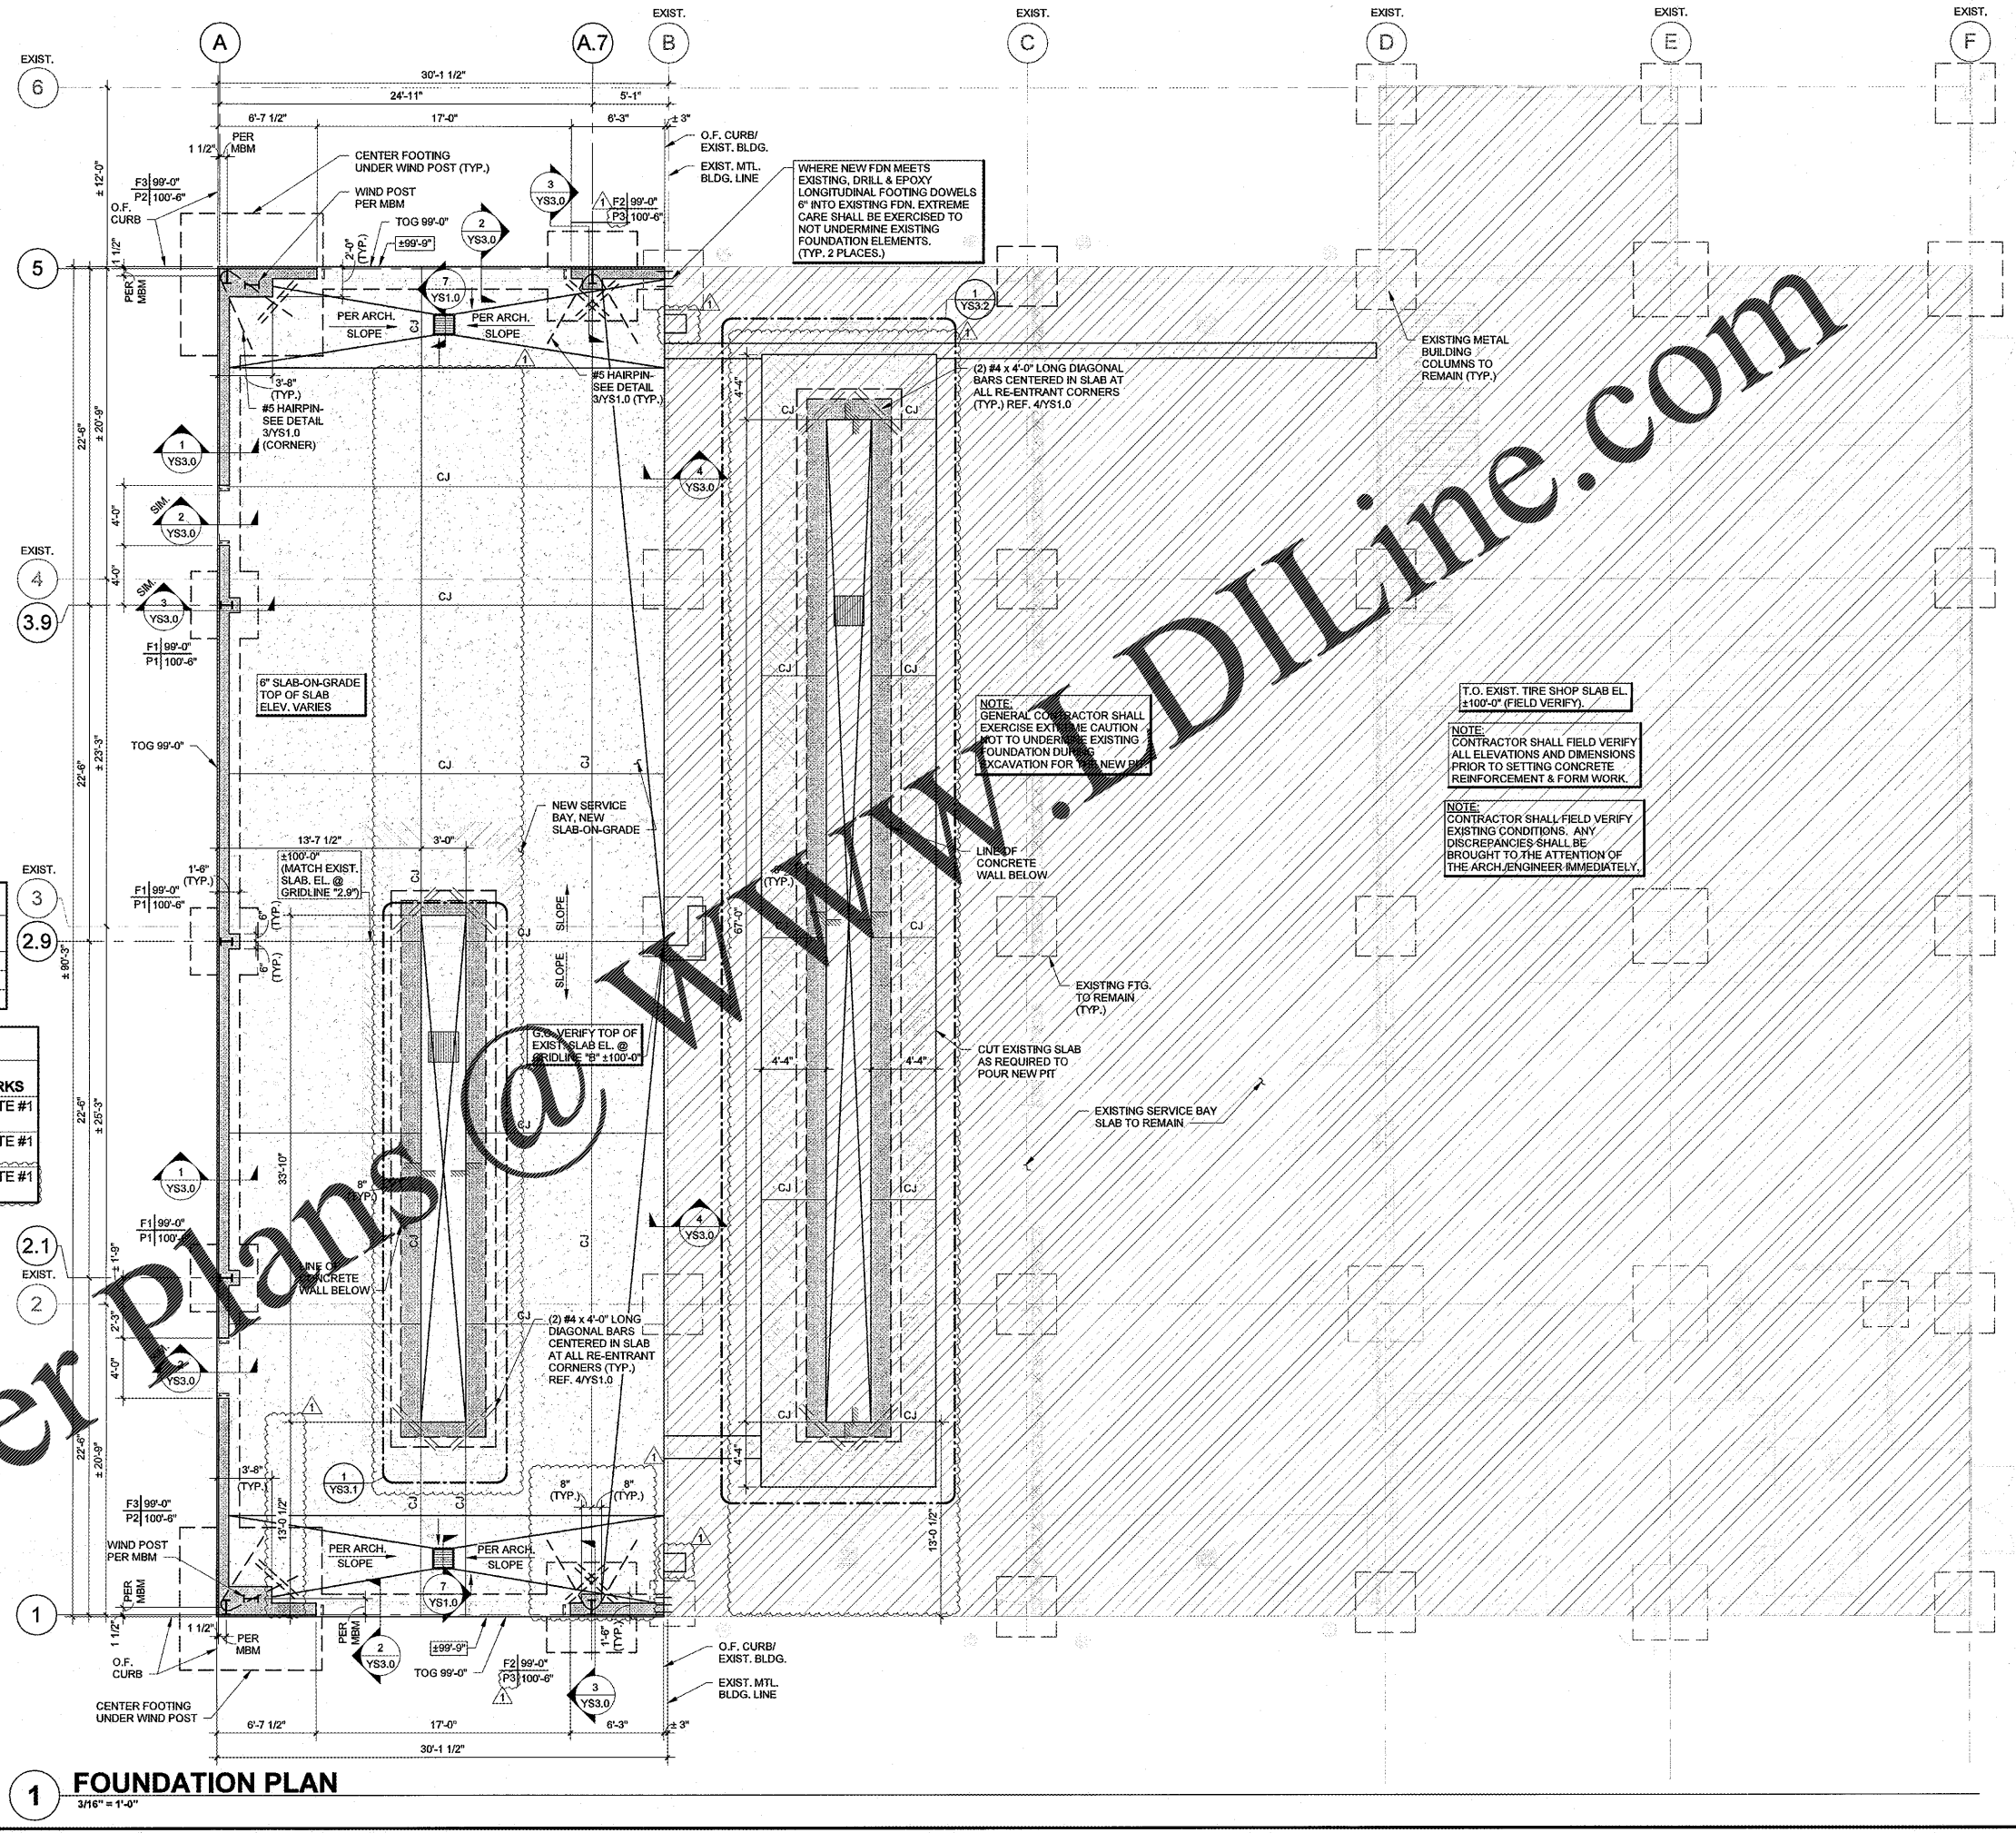

**1 FOUNDATION PLAN**  
3/16" = 1'-0"