



Order Plans @ www.LDOnline.com

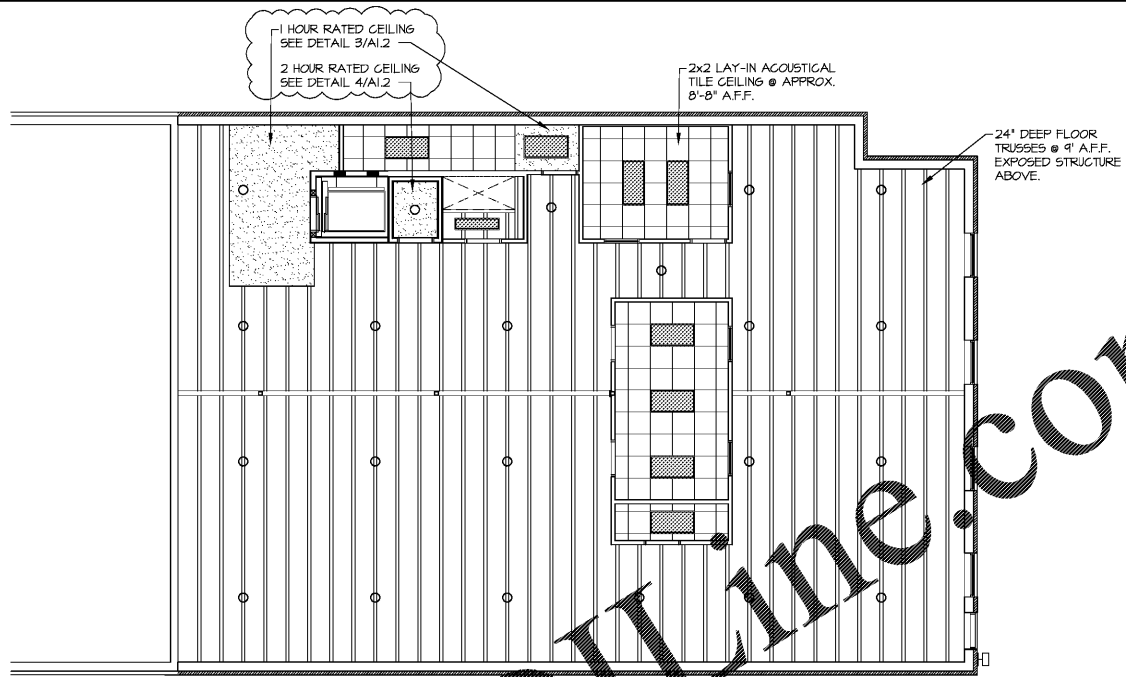

2 REFLECTED CEILING PLAN - BASEMENT LEVEL
1/8"=1'-0"

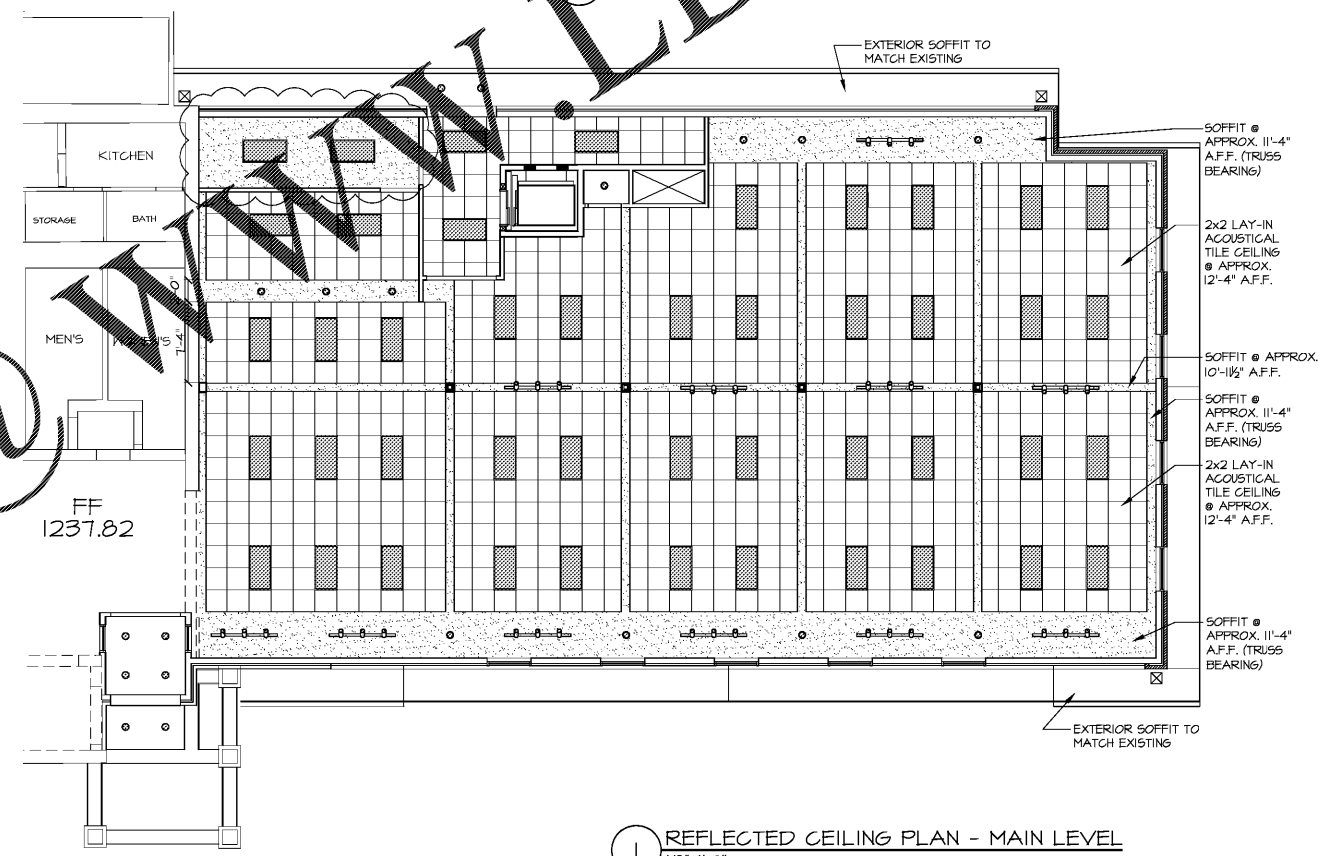

1 REFLECTED CEILING PLAN - MAIN LEVEL
1/8"=1'-0"

LEGEND:

	2x2' LAY-IN ACOUSTIC TILE CEILING		LIGHT FIXTURE SURFACE MOUNTED
	2x4' L.E.D. LIGHT FIXTURE		GYPSUM BOARD (DRYWALL) CEILING
	2x2' L.E.D. LIGHT FIXTURE		RECESSED DOWNLIGHT
	RECESSED DOWNLIGHT		RECESSED DOWNLIGHT

HLH
H. LLOYD HILL
ARCHITECTS
& ASSOCIATES, INC.
736 GREEN STREET
GAINESVILLE, GA 30501
(770) 534-8404



New Addition - 3621 Mundy Mill Rd., Oakwood, Georgia

Nest Feathers

11-15-2018	PRELIMINARY PLAN
2-15-2019	CONSTRUCTION DRAWINGS
5-15-2019	UPDATED CHANGES FOR PERMITTING
7-09-2019	CHANGES FOR PERMITTING

PROJ. NO: G1818
FILE NAME: .DWG
DRAWN BY: --
SHEET TITLE:
**REFLECTED
CEILING
PLAN**

SHEET NUMBER:
A3.1