



3 EXTERIOR E WALL ELEVATION (PARTIAL)
 SCALE: 3/8" = 1'-0"

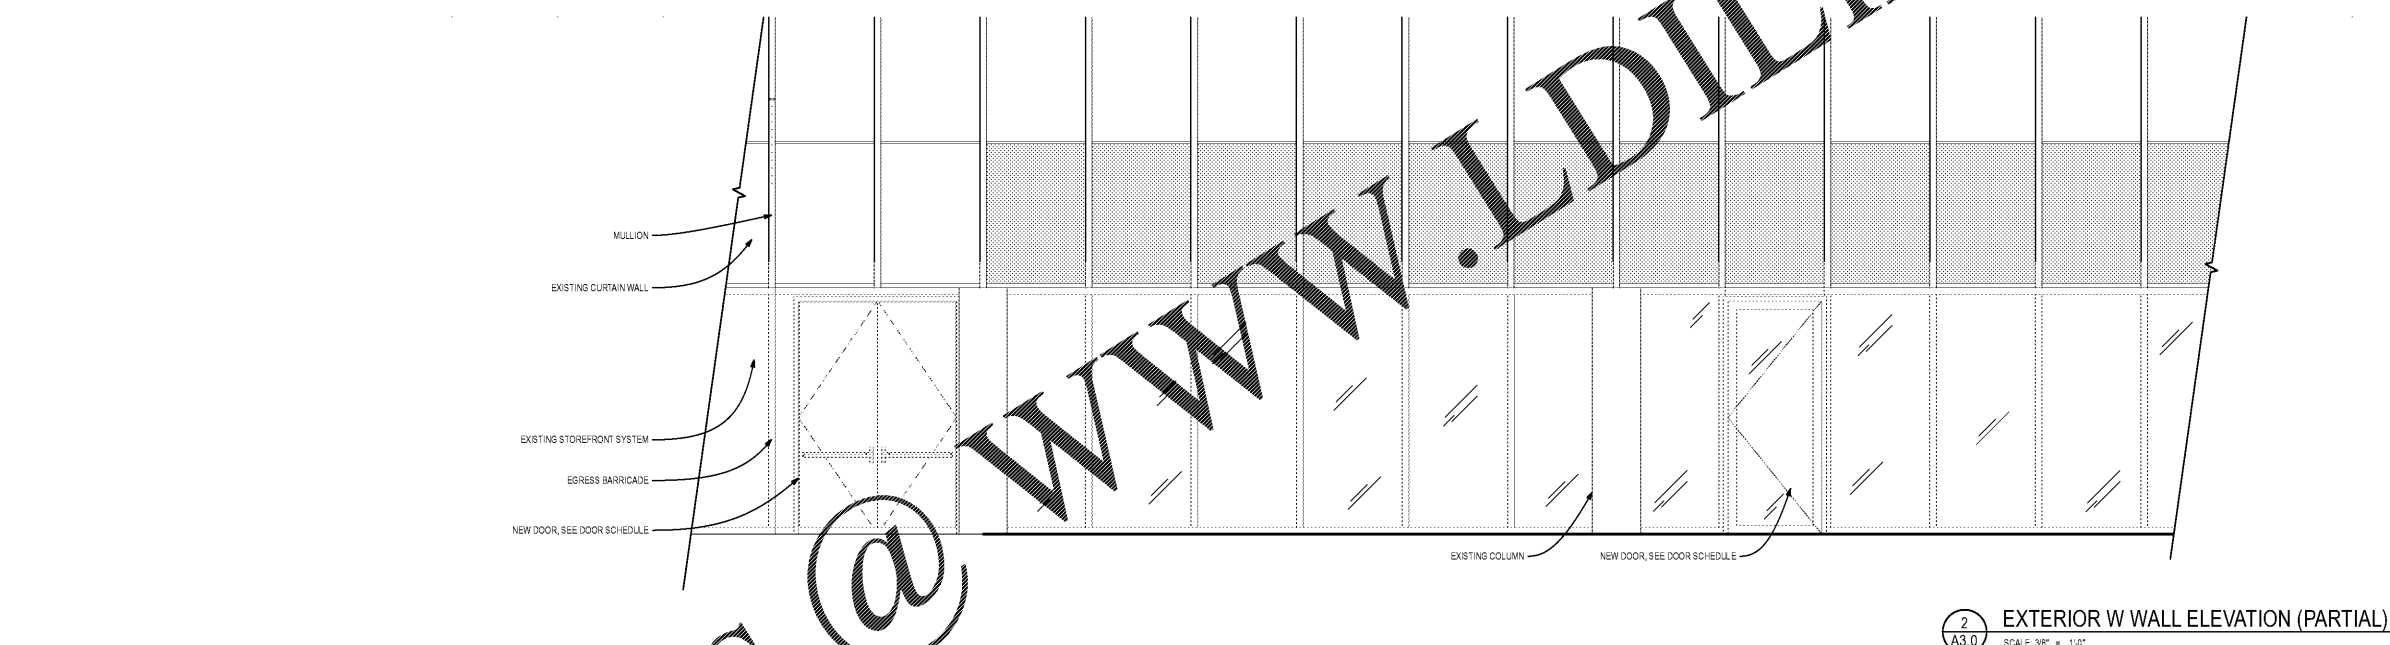

2 EXTERIOR W WALL ELEVATION (PARTIAL)
 SCALE: 3/8" = 1'-0"

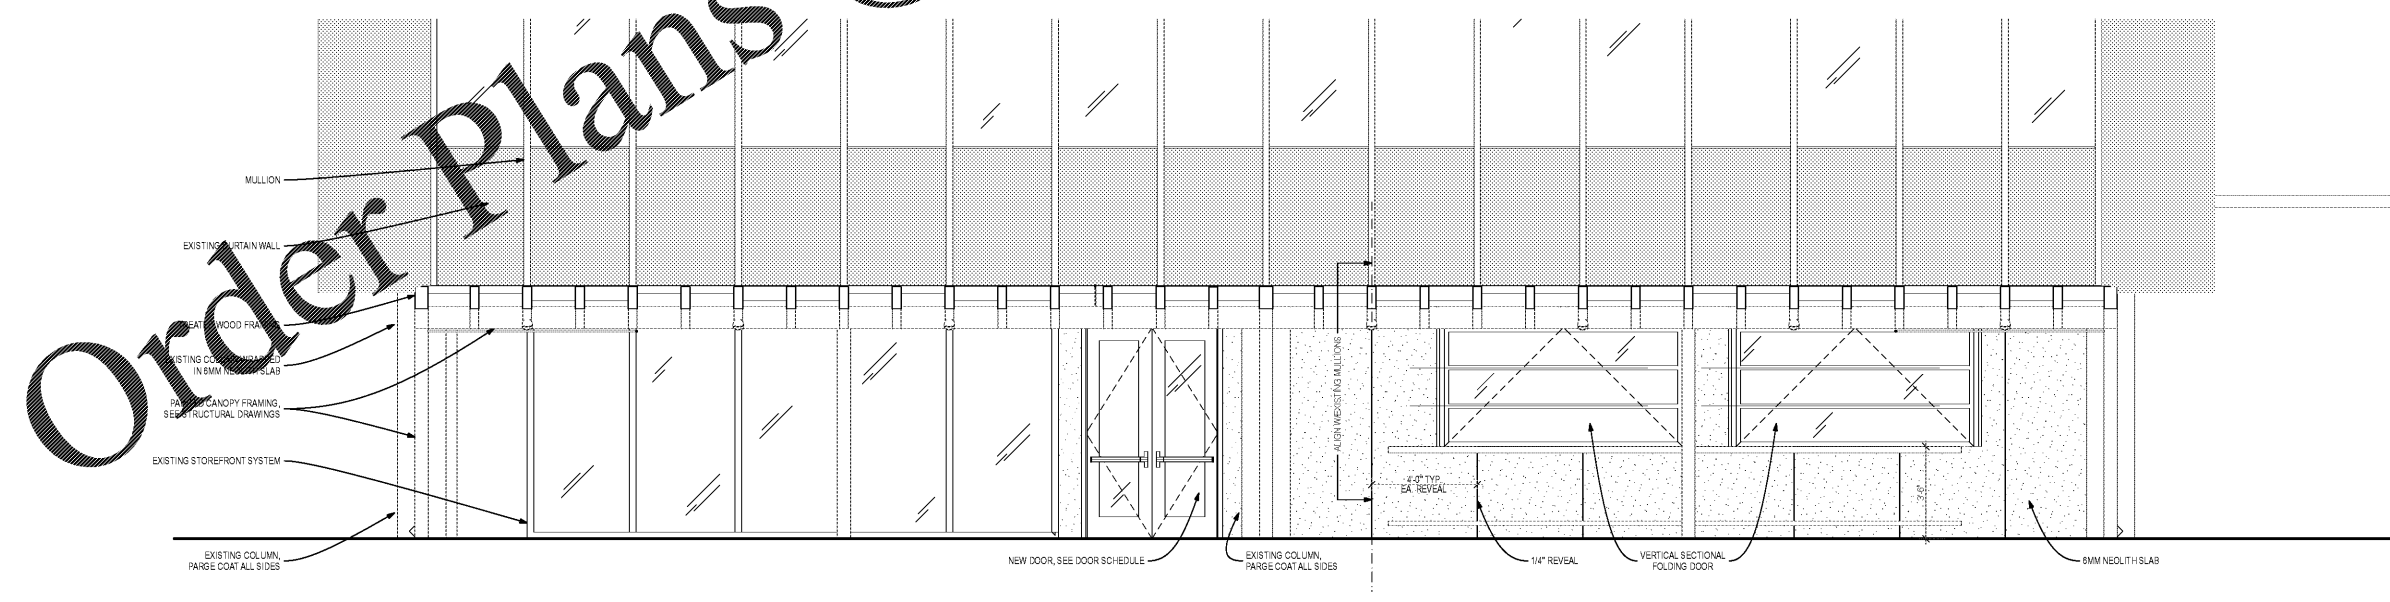

1 EXTERIOR S WALL ELEVATION
 SCALE: 3/8" = 1'-0"

Order Plans @ www.LDILine.com

EDGAR'S ABOVE BROAD + LANDLORD BUILDOUT
 699 BROAD ST.
 AUGUSTA, GEORGIA 30901

Project Number	1817	
Revisions		
Revision History		
Number	Date	Description
<DATE OF ISSUE>		RELEASE FOR
Drawing Title		
EXTERIOR ELEVATIONS		
Drawing Status		
ISSUED FOR CONSTRUCTION		
Drawing Number		

A3.0