


Order Plans @ www.LDILine.com

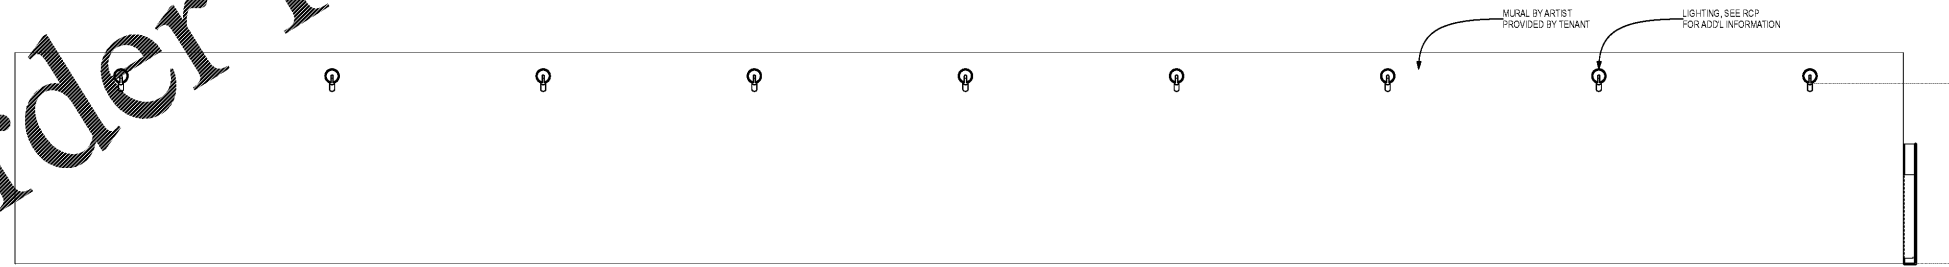

1
A3.1 EXTERIOR GRAPHIC WALL ELEVATION
SCALE: 3/8" = 1'-0"



Consultor

EDGAR'S ABOVE BROAD + LANDLORD BUILDOUT
699 BROAD ST.
AUGUSTA, GEORGIA 30901

Project Number		
1817		
Revisions		
Revision History		
Number	Date	Description
<DATE OF ISSUE>		RELEASE FOR
△		
△		
△		
△		
△		
Drawing Title		
EXTERIOR ELEVATIONS		
Drawing Status		
ISSUED FOR CONSTRUCTION		
Drawing Number		
A3.1		