

Project Number  
**1817**

Revision History

Number	Date	Description
<DATE OF ISSUE>		RELEASE FOR


Drawing Title  
**WALL SECTIONS & PLAN DETAILS**

Drawing Status  
**ISSUED FOR CONSTRUCTION**

Drawing Number  
**A5.7**

Project Name  
**EDGAR'S ABOVE BROAD + LANDLORD BUILDOUT**

Address  
**699 BROAD ST.  
AUGUSTA, GEORGIA 30901**

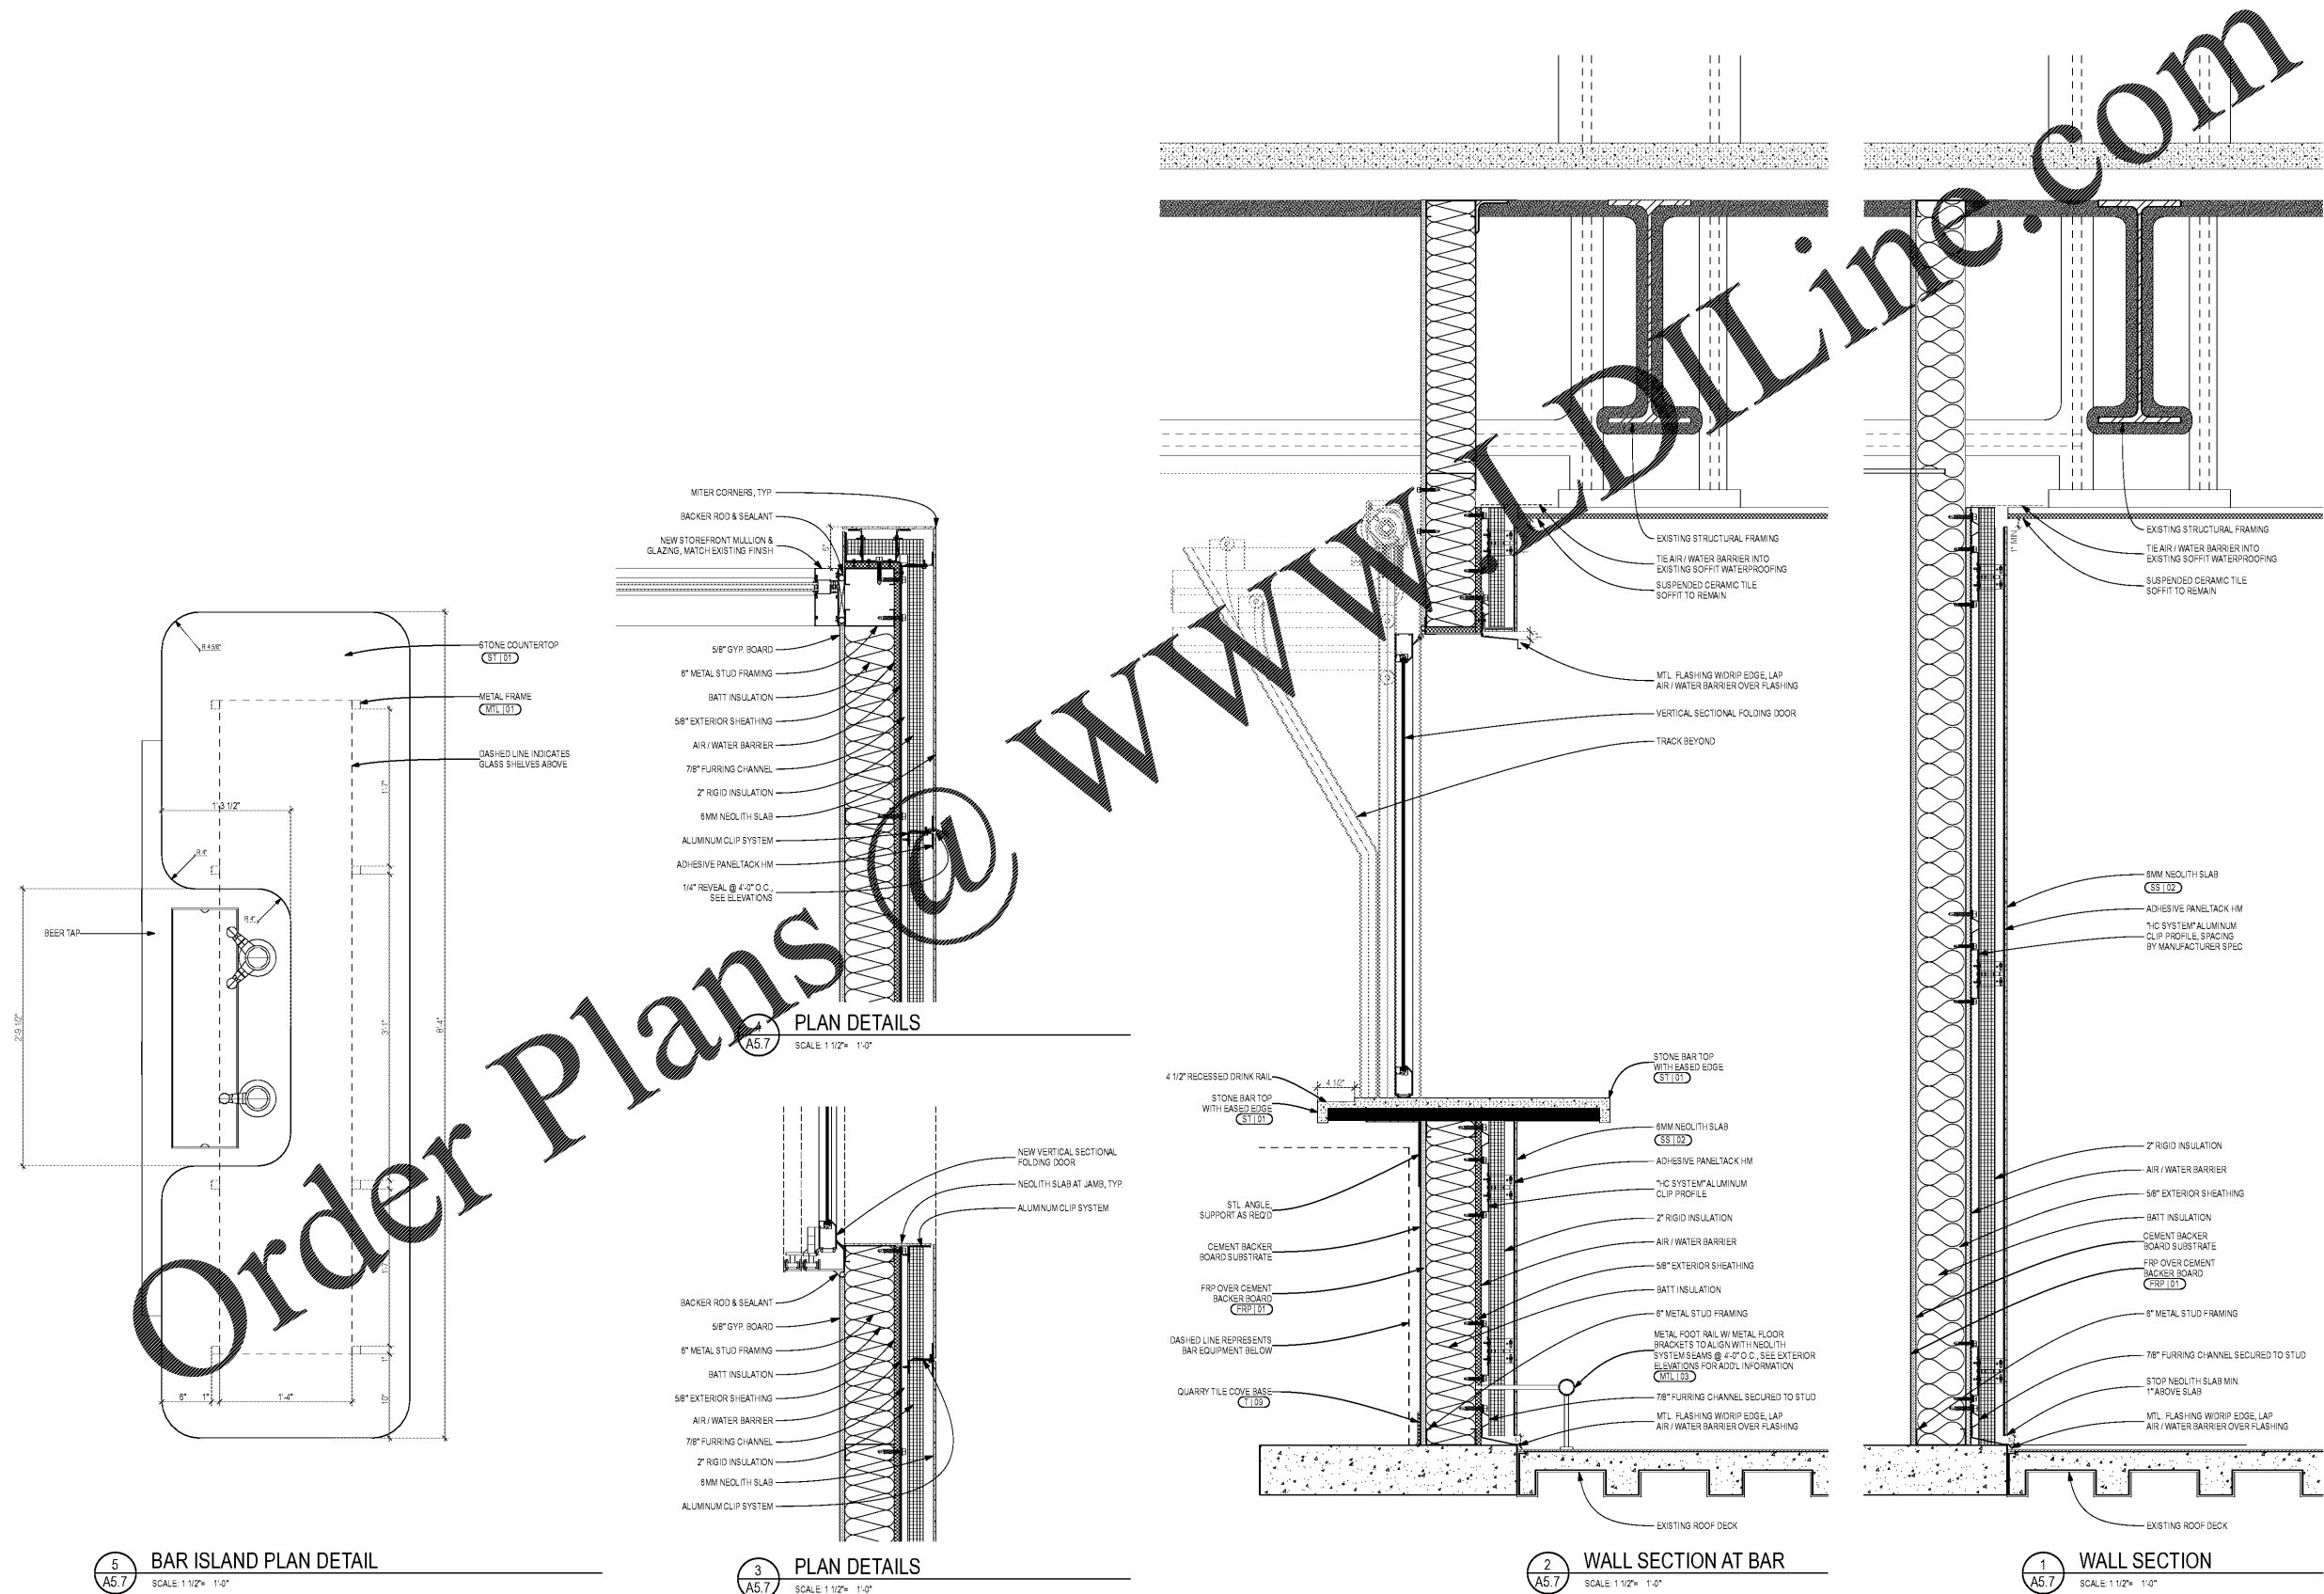

Order Plans @ www.dlLine.com