


GENERAL NOTES:

1. ALL SIGNAGE IS SHOWN FOR REFERENCE ONLY AND WILL BE APPLIED FOR UNDER SEPARATE PERMIT.
2. SEE SHEET A600 FOR STOREFRONT TYPES.
3. ALL BUILDING ELEMENTS AS SHOWN ON ELEVATIONS OTHER THAN THOSE DESCRIBED IN KEY NOTES THIS SHEET ARE EXISTING.

KEY NOTES:

1. PATIO BEAMS, COLUMNS, DOWNSPOUTS, & RAILING, SEE B/A410. PRIME WITH PRIMER-3 AND PAINT PT-6 (BLACK). UNDERSIDE OF METAL DECKING TO BE UNFINISHED (PREFINISHED GALVANIZED METAL IS FINAL FINISH).
2. STRING PATIO LIGHTS SUSPENDED ON STAINLESS STEEL CABLE FROM UNDERSIDE PATIO STRUCTURE.
3. MOUNT CEILING FAN AT 7'-6" TO UNDERSIDE OF FIXTURE. LIGHT IS SHIELDED, SEE CEILING PLAN A140.
4. PATIO HEATER MOUNT AT 9'-0" AFF.
5. PAN CHANNEL LETTER WALL SIGN WITH INTERNAL ILLUMINATION, BY SIGN VENDOR.

1 EXTERIOR ELEVATION: NORTH (ENTRANCE)
1/4" = 1'-0" NOTE:

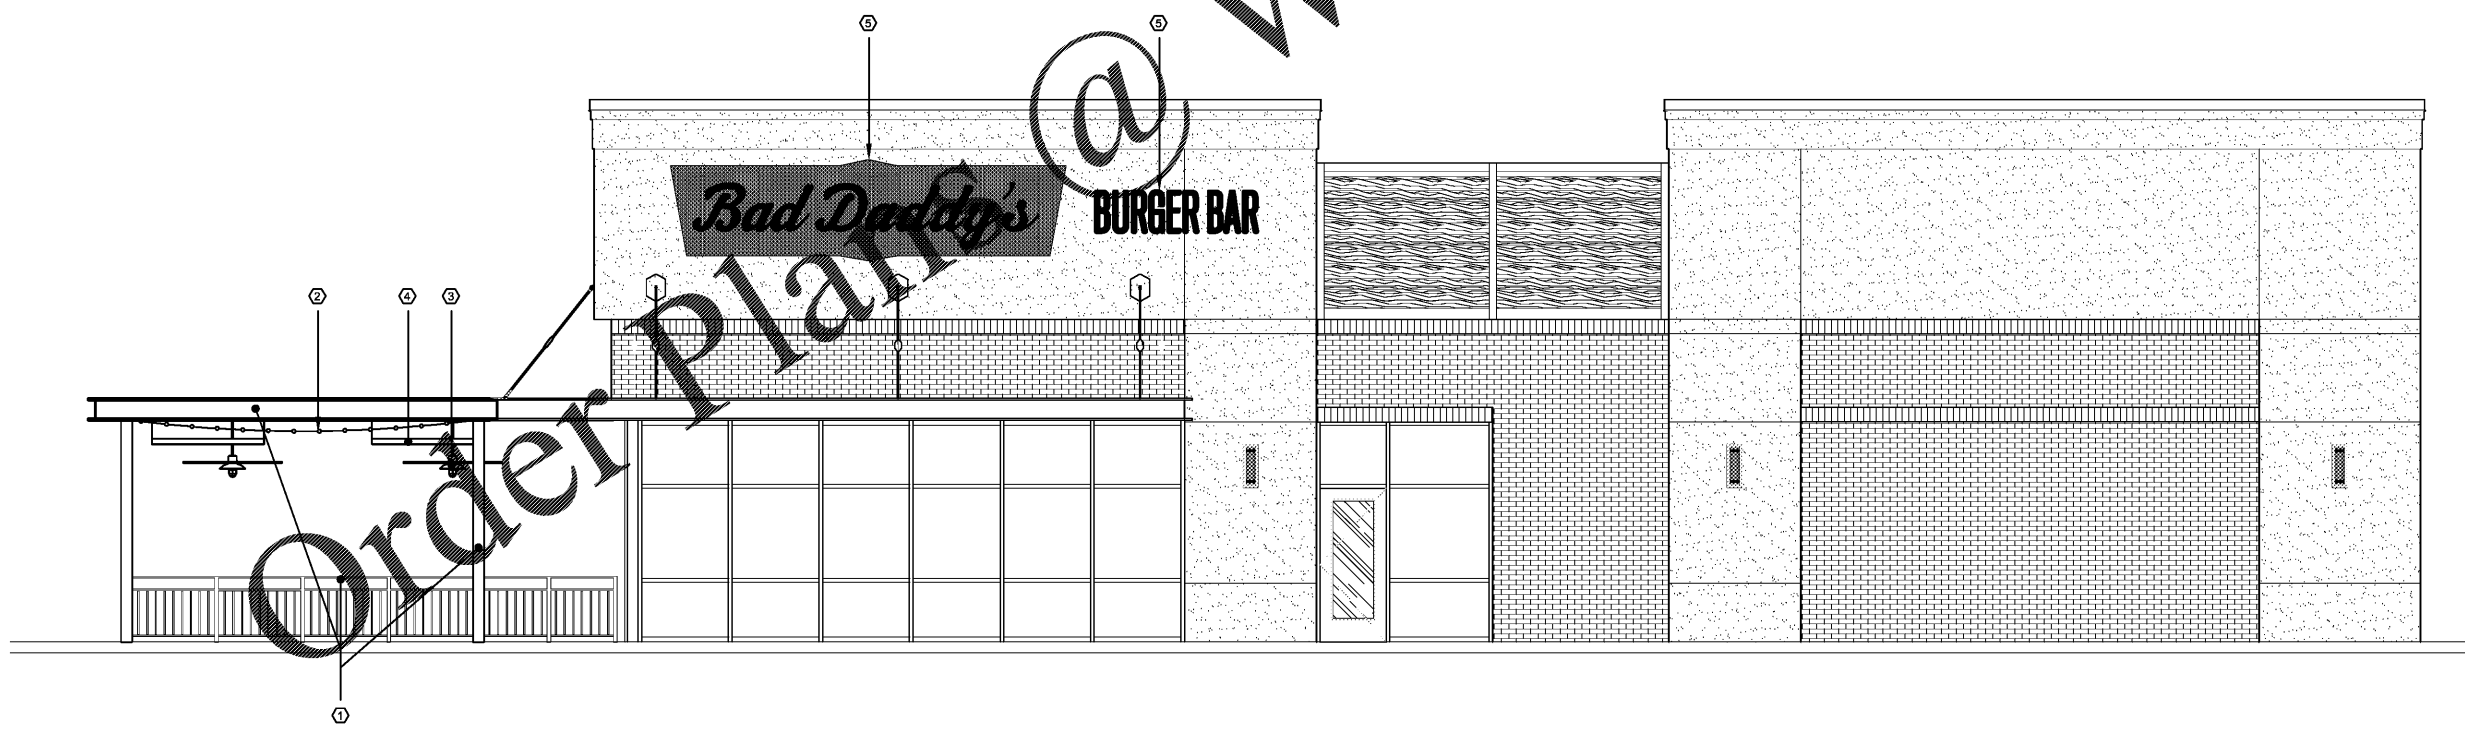

2 EXTERIOR ELEVATION: WEST (SIDE)
1/4" = 1'-0" NOTE:

CONSULTANT:
JOHN SPONSELLER, ARCHITECT
8025 W. 25TH PL
LAKEWOOD, CO 80214
TEL: (303) 815-0161

Bad Daddy's BURGER BAR
GOOD TIMES RESTAURANTS, INC.
141 Union Blvd. Suite 400
Lakewood, CO 80228
303-384-1430

BAD DADDY'S BURGER BAR
"SANDY PLAINS"
3460 SANDY PLAINS RD N.E.
SUITE 110
MARIETTA, GA 30062

Issue Record:	FOR PLAN REVIEW
6.7.2019	

Drawn:
DRAWN BY: JS, KC

Checked:
CHECKED BY: JS

Project No.
PROJECT#: 19-213

Contractor:

EXTERIOR ELEVATIONS

A200
Date of Last Print:
8.28.2019