



GOOD TIMES RESTAURANTS, INC.
 141 Union Blvd. Suite 400
 Lakewood, CO 80228
 303-384-1430

BAD DADDY'S BURGER BAR
 "SANDY PLAINS"
 3460 SANDY PLAINS RD N.E.
 SUITE 110
 MARIETTA, GA 30065

Issue Record:
 6.7.2019 FOR PLAN REVIEW


Revisions:

Drawn:
 DRAWN BY: LW

Checked:
 CHECKED BY: DB/CS

Project No:
 PROJECT#: 19-213

Contents:
 FOUNDATION PLAN

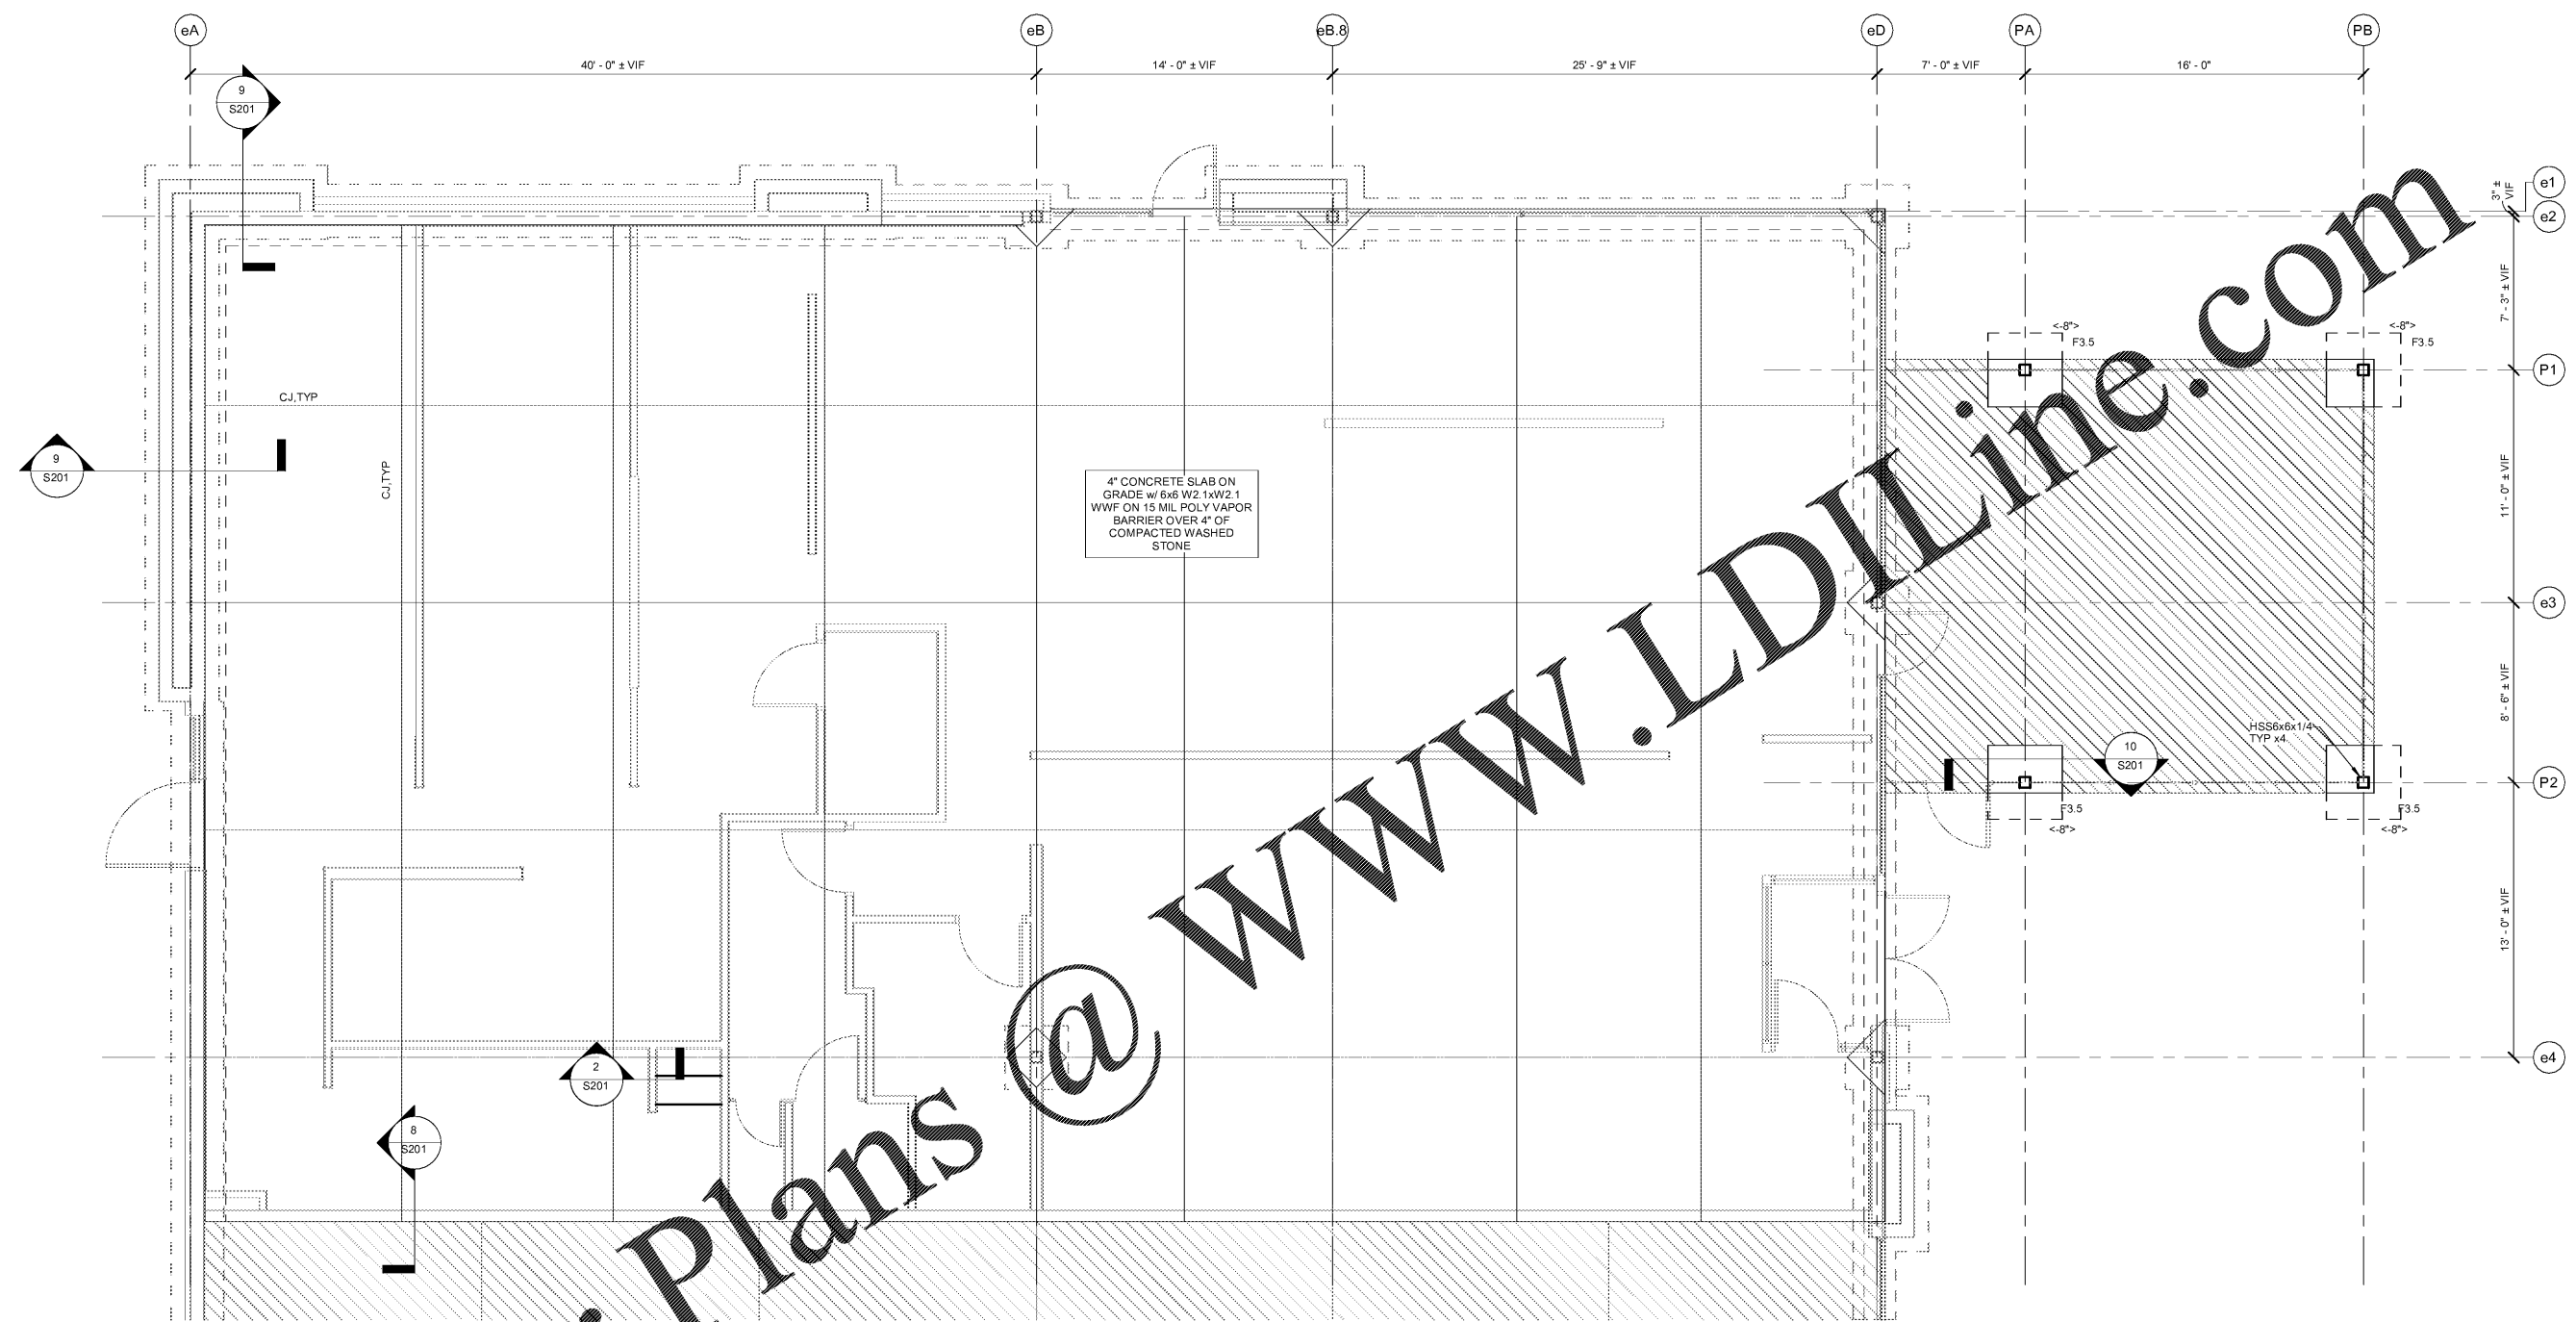

Order Plans @ www.LDOnline.com

- 1 FOUNDATION PLAN**
 S110 1/4" = 1'-0"
- NOTES:
- SEE S001 FOR GENERAL NOTES AND ABBREVIATIONS.
 - FINISHED FLOOR ELEVATION TO MATCH EXISTING. REFERENCE ELEVATION 0'-0". DATUM.
 - ALL STEEL TO BE SHOP PRIMED. UNO. SEE ARCH FOR HIGH PERFORMANCE EXTERIOR PAINT.
 - TOP OF FOOTING 8" BELOW FINISHED FLOOR ELEVATION, UNO. <No> INDICATES TOP OF FOOTING ELEVATION, SEE PLAN.
 - *BP# INDICATES BASEPLATE TYPE. SEE S201 FOR BASEPLATE SIZE AND ADDITIONAL DETAILS.
 - *F3.5 INDICATES 3' - 6'x3' - 6'x1' - 6" CONCRETE FOOTING WITH (4) #4 EACH WAY, TOP AND BOTTOM.
 - XXXX INDICATES APPROXIMATE AREA OF EXISTING SLAB ON GRADE, VIF.
 - SEE 7 / S201 FOR ADDITIONAL SLAB REINFORCEMENT AT OPENINGS.
 - ALL DIMENSIONS TO EXISTING CONDITIONS TO BE VERIFIED BY THE CONTRACTOR.
 - ⊕ INDICATES EXISTING GRID.

