



GOOD TIMES RESTAURANTS, INC.  
 141 Union Blvd, Suite 400  
 Lakewood, CO 80228  
 303-384-1430

BAD DADDY'S BURGER BAR  
 "SANDY PLAINS"  
 3460 SANDY PLAINS RD N.E.  
 SUITE 110  
 MARIETTA, GA 30065

Issue Record:  
 6.7.2019 FOR PLAN REVIEW

Revisions:  
 \_\_\_\_\_  
 \_\_\_\_\_  
 \_\_\_\_\_

Drawn:  
 DRAWN BY: LW


Checked:  
 CHECKED BY: DB/CS

Project No:  
 PROJECT#: 19-213

Content:  
 ROOF FRAMING PLAN

S120

Date of Last Print:

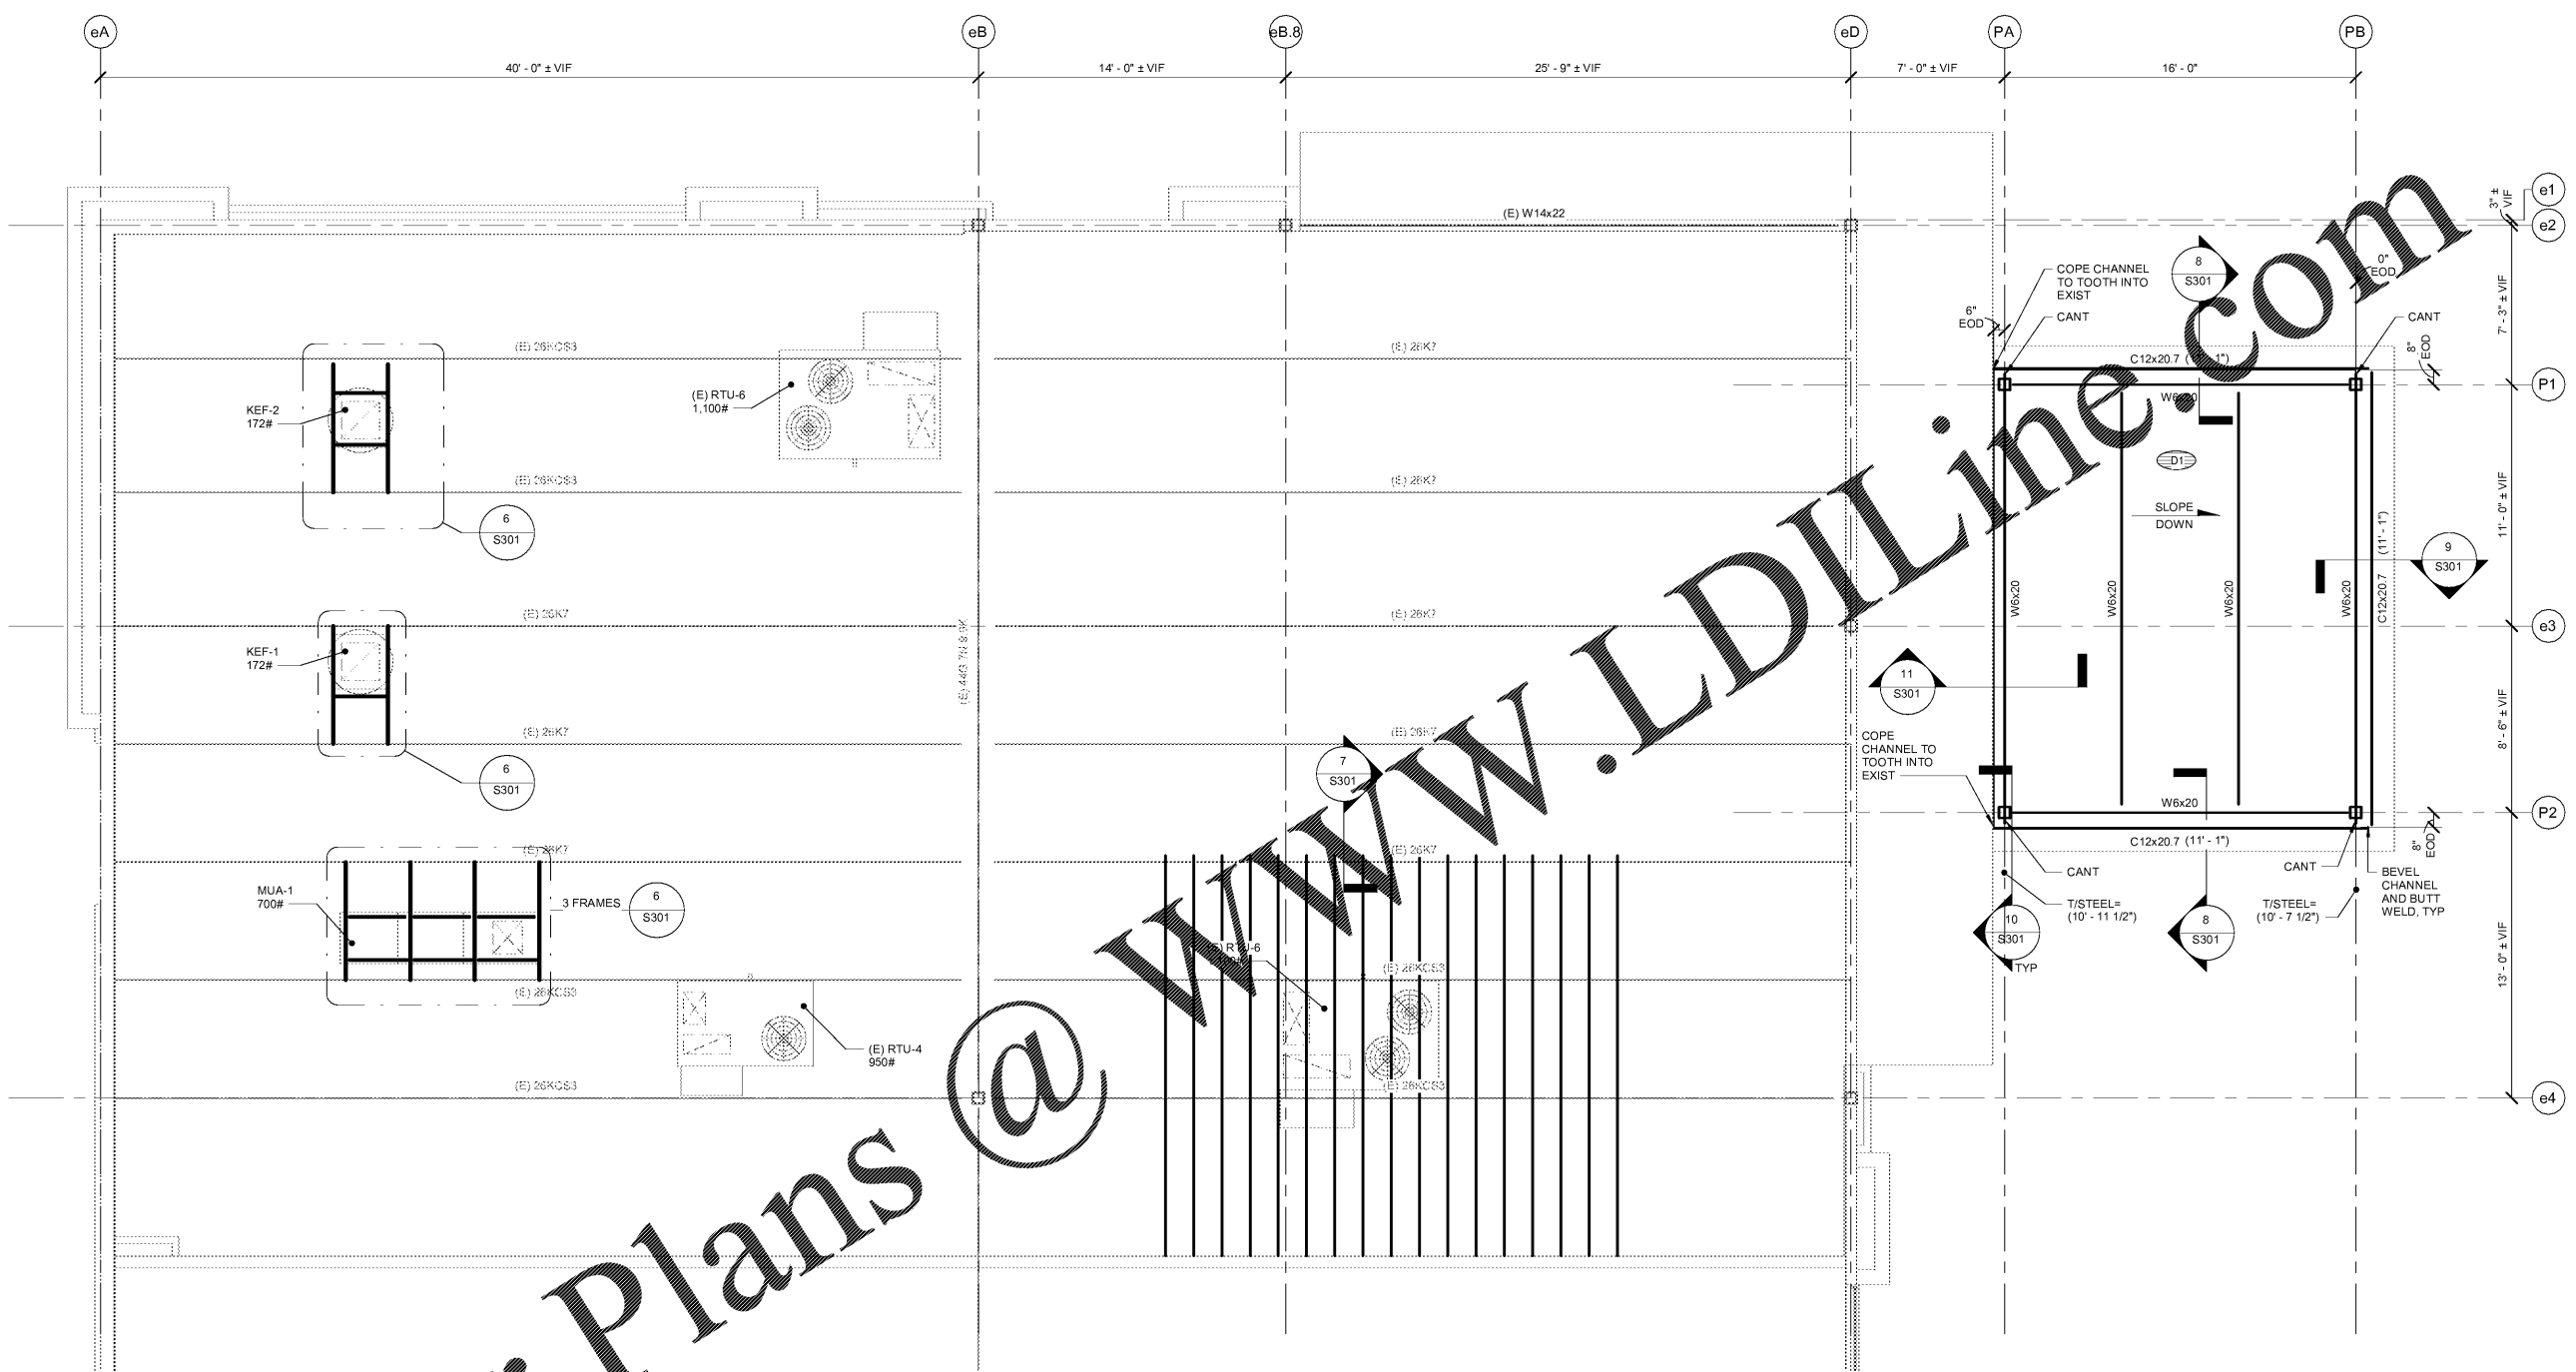

Order Plans @

1 ROOF FRAMING PLAN  
 S120 1/4" = 1'-0"

- NOTES:
- SEE S001 FOR GENERAL NOTES AND ABBREVIATIONS.
  - ALL STEEL TO BE SHOP PRIMED. SEE ARCH FOR HIGH PERFORMANCE EXTERIOR PAINT.
  - ALL DIMENSIONS TO EXISTING CONDITIONS SHALL BE VERIFIED IN THE FIELD BY THE CONTRACTOR PRIOR TO THE SHOP DRAWING APPROVAL.
  - SEE ARCHITECTURAL DRAWINGS FOR DIMENSIONS NOT SHOWN.
  - (No) INDICATES TOP OF STEEL/JOIST BEARING ELEVATION.

(D1) METAL ROOF DECK, 1 1/2" TYPE "B", 22 GA. GALV  
 G60 FINISH. SEE S301 FOR ATTACHMENT

