


C:\LAS_CADD\Central_10958-00_LY18_RNW.rvt
4/16/2019 9:47:22 PM

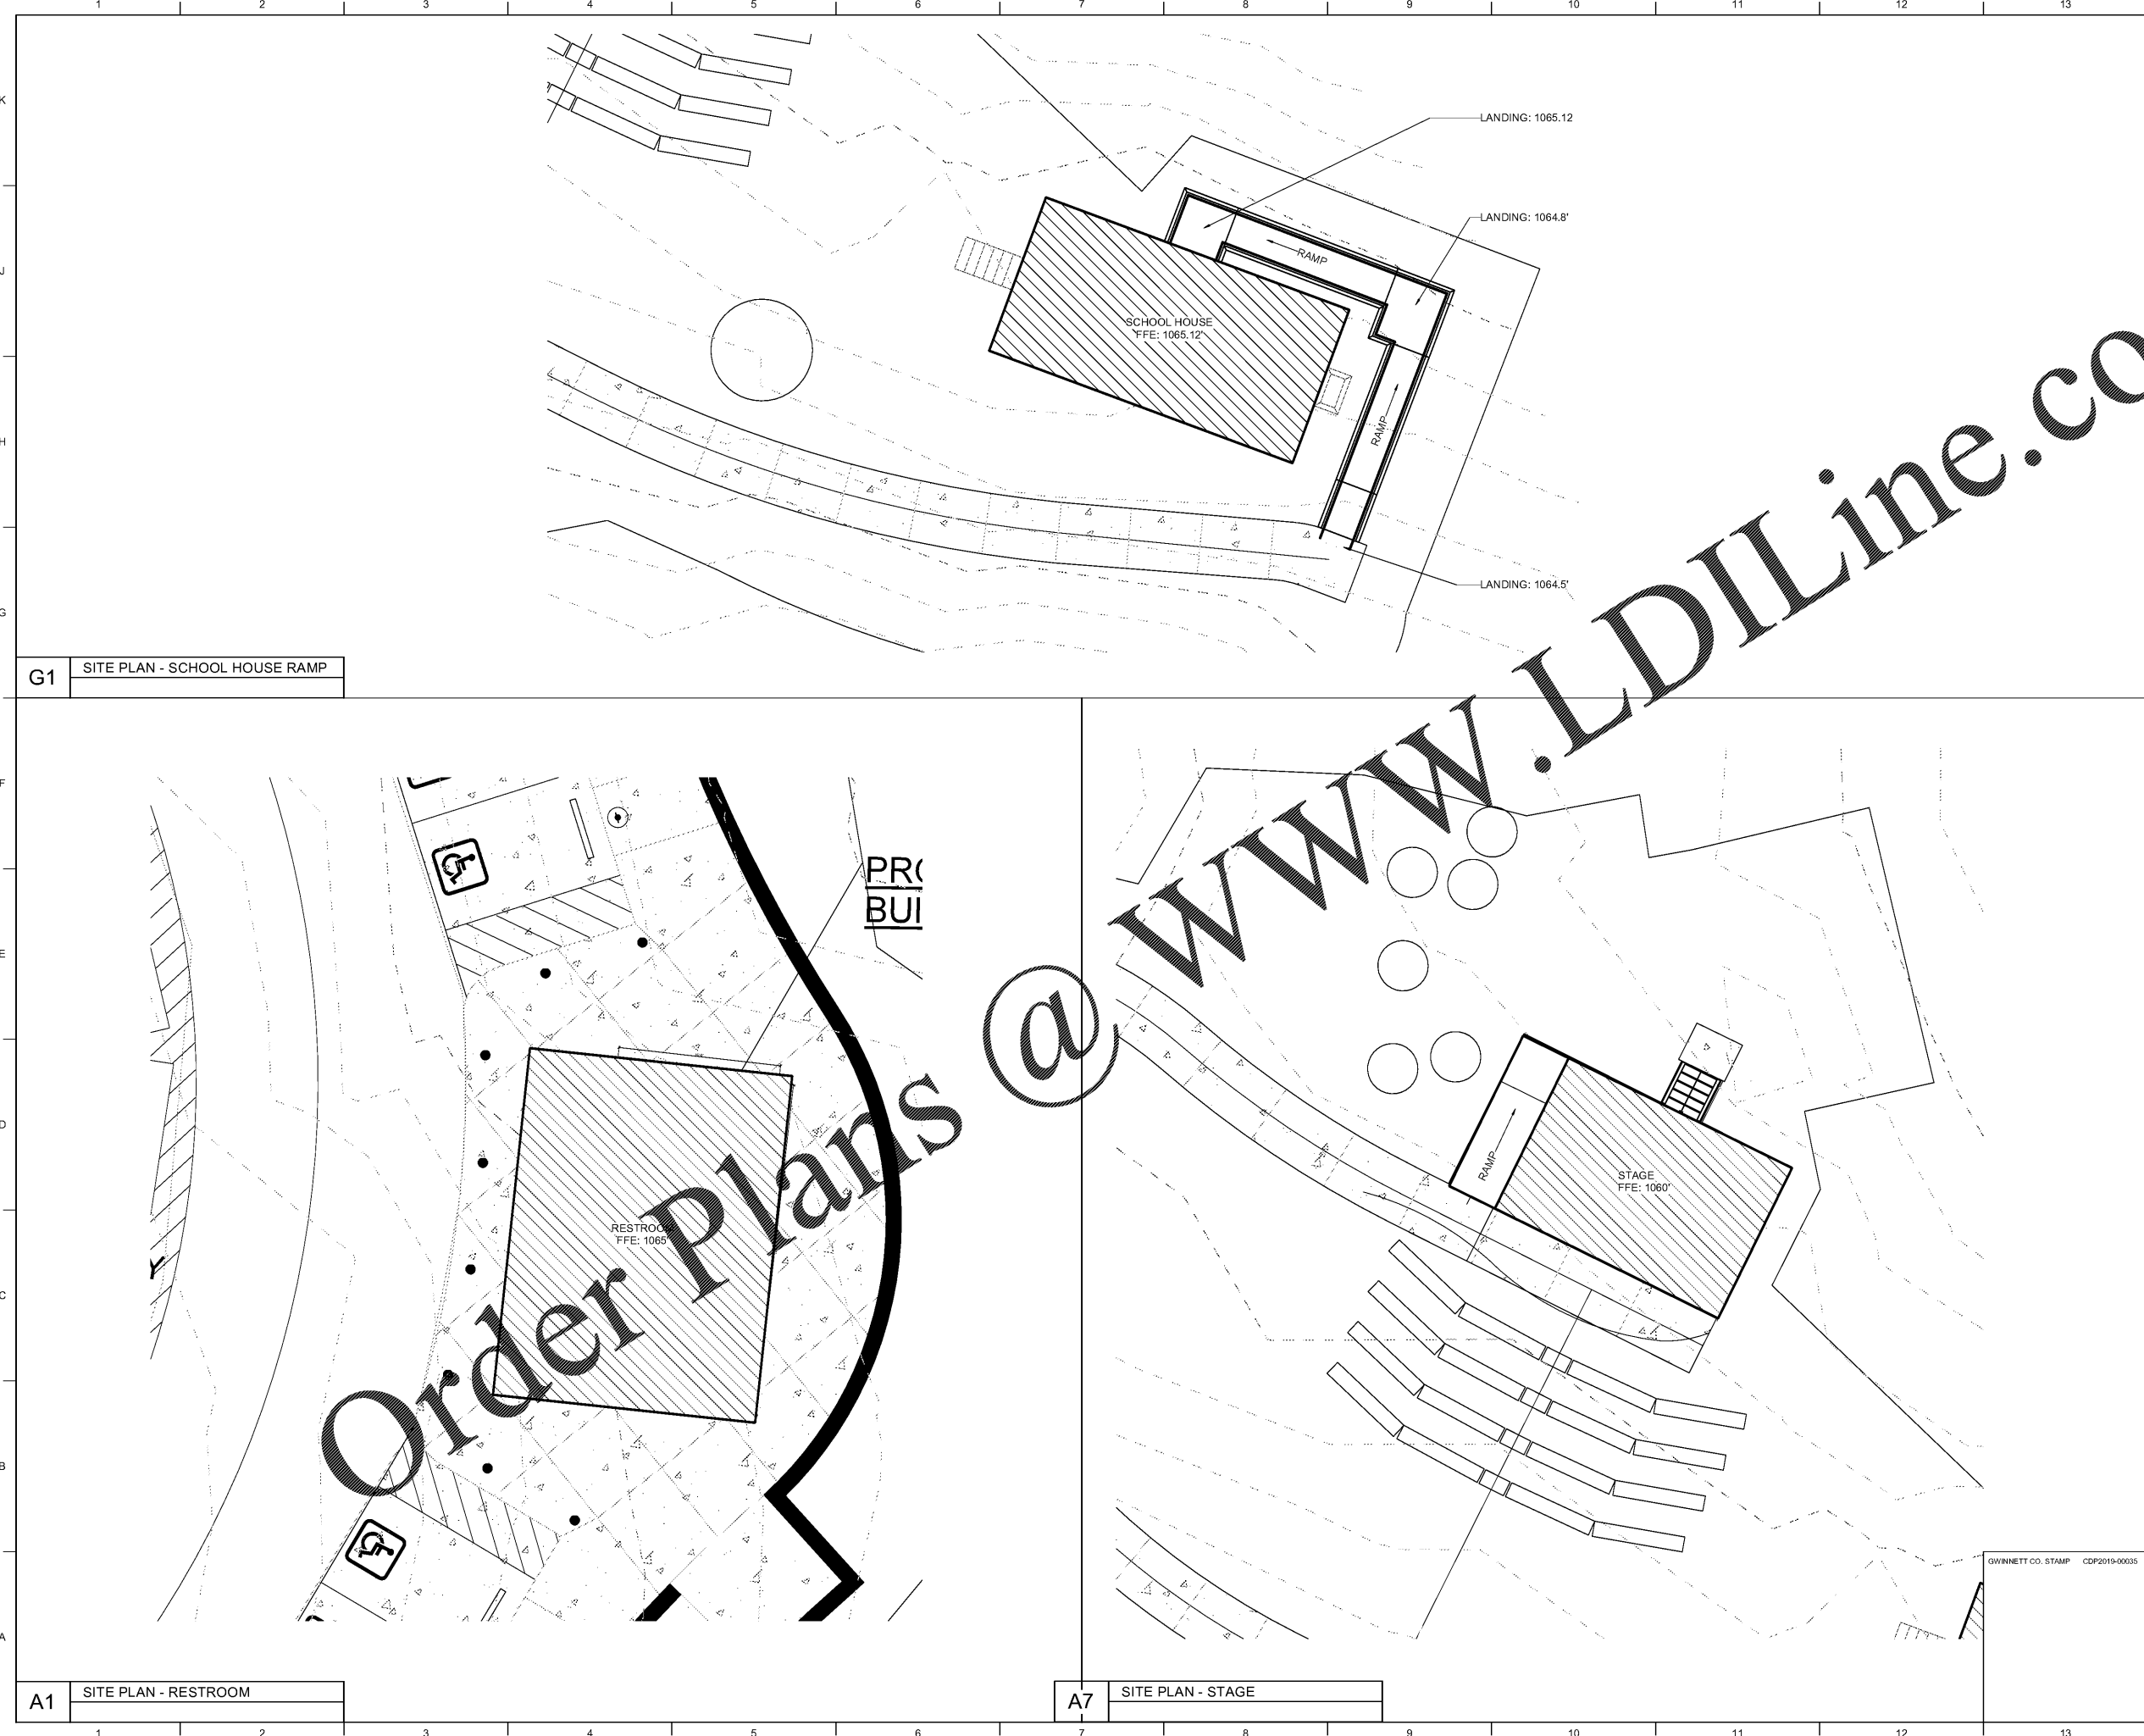

G1 SITE PLAN - SCHOOL HOUSE RAMP

A1 SITE PLAN - RESTROOM

A7 SITE PLAN - STAGE

MATERIAL KEYNOTES

GENERAL NOTES
A. SEE SITE PLAN, SHEET C-1.1 FOR LOCATION OF PEDESTAL WATER FOUNTAIN.

SHEET SPECIFIC NOTES

**LORD
AECK
SARGENT**
© 2018 Lord Aeck Sargent
LordAeckSargent.com
Unless otherwise agreed to in writing this document is the sole property of Lord Aeck Sargent and is to be returned upon demand. The information herein is confidential and may not be used or divulged without the written permission of Lord Aeck Sargent.



REVISION:

SHEET TITLE
SITE PLANS
SCALE (IN.): 1" = 8' - 0" 16' FT

JOB NAME
GWINNETT COUNTY
ELISHA WINN HOUSE SITE
IMPROVEMENTS
LOCATION
Dacula, Georgia 30019

ISSUE DATE
02/12/2019
JOB NO.
10958-00
DWG. NO.
A101

GWINNETT CO. STAMP CDP2019-00635 KEY PLAN

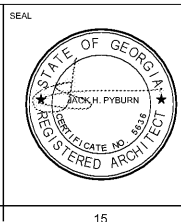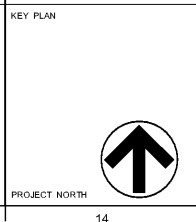

FOR CONSTRUCTION