

REVISION:


SHEET TITLE
STAGE - FOUNDATION AND FLOOR PLANS



JOB NAME
GWINNETT COUNTY
ELISHA WINN HOUSE SITE
IMPROVEMENTS
LOCATION
Dacula, Georgia 30019

ISSUE DATE
02/12/2019
JOB NO.
10958-00
DWG. NO.
A121

FOR CONSTRUCTION

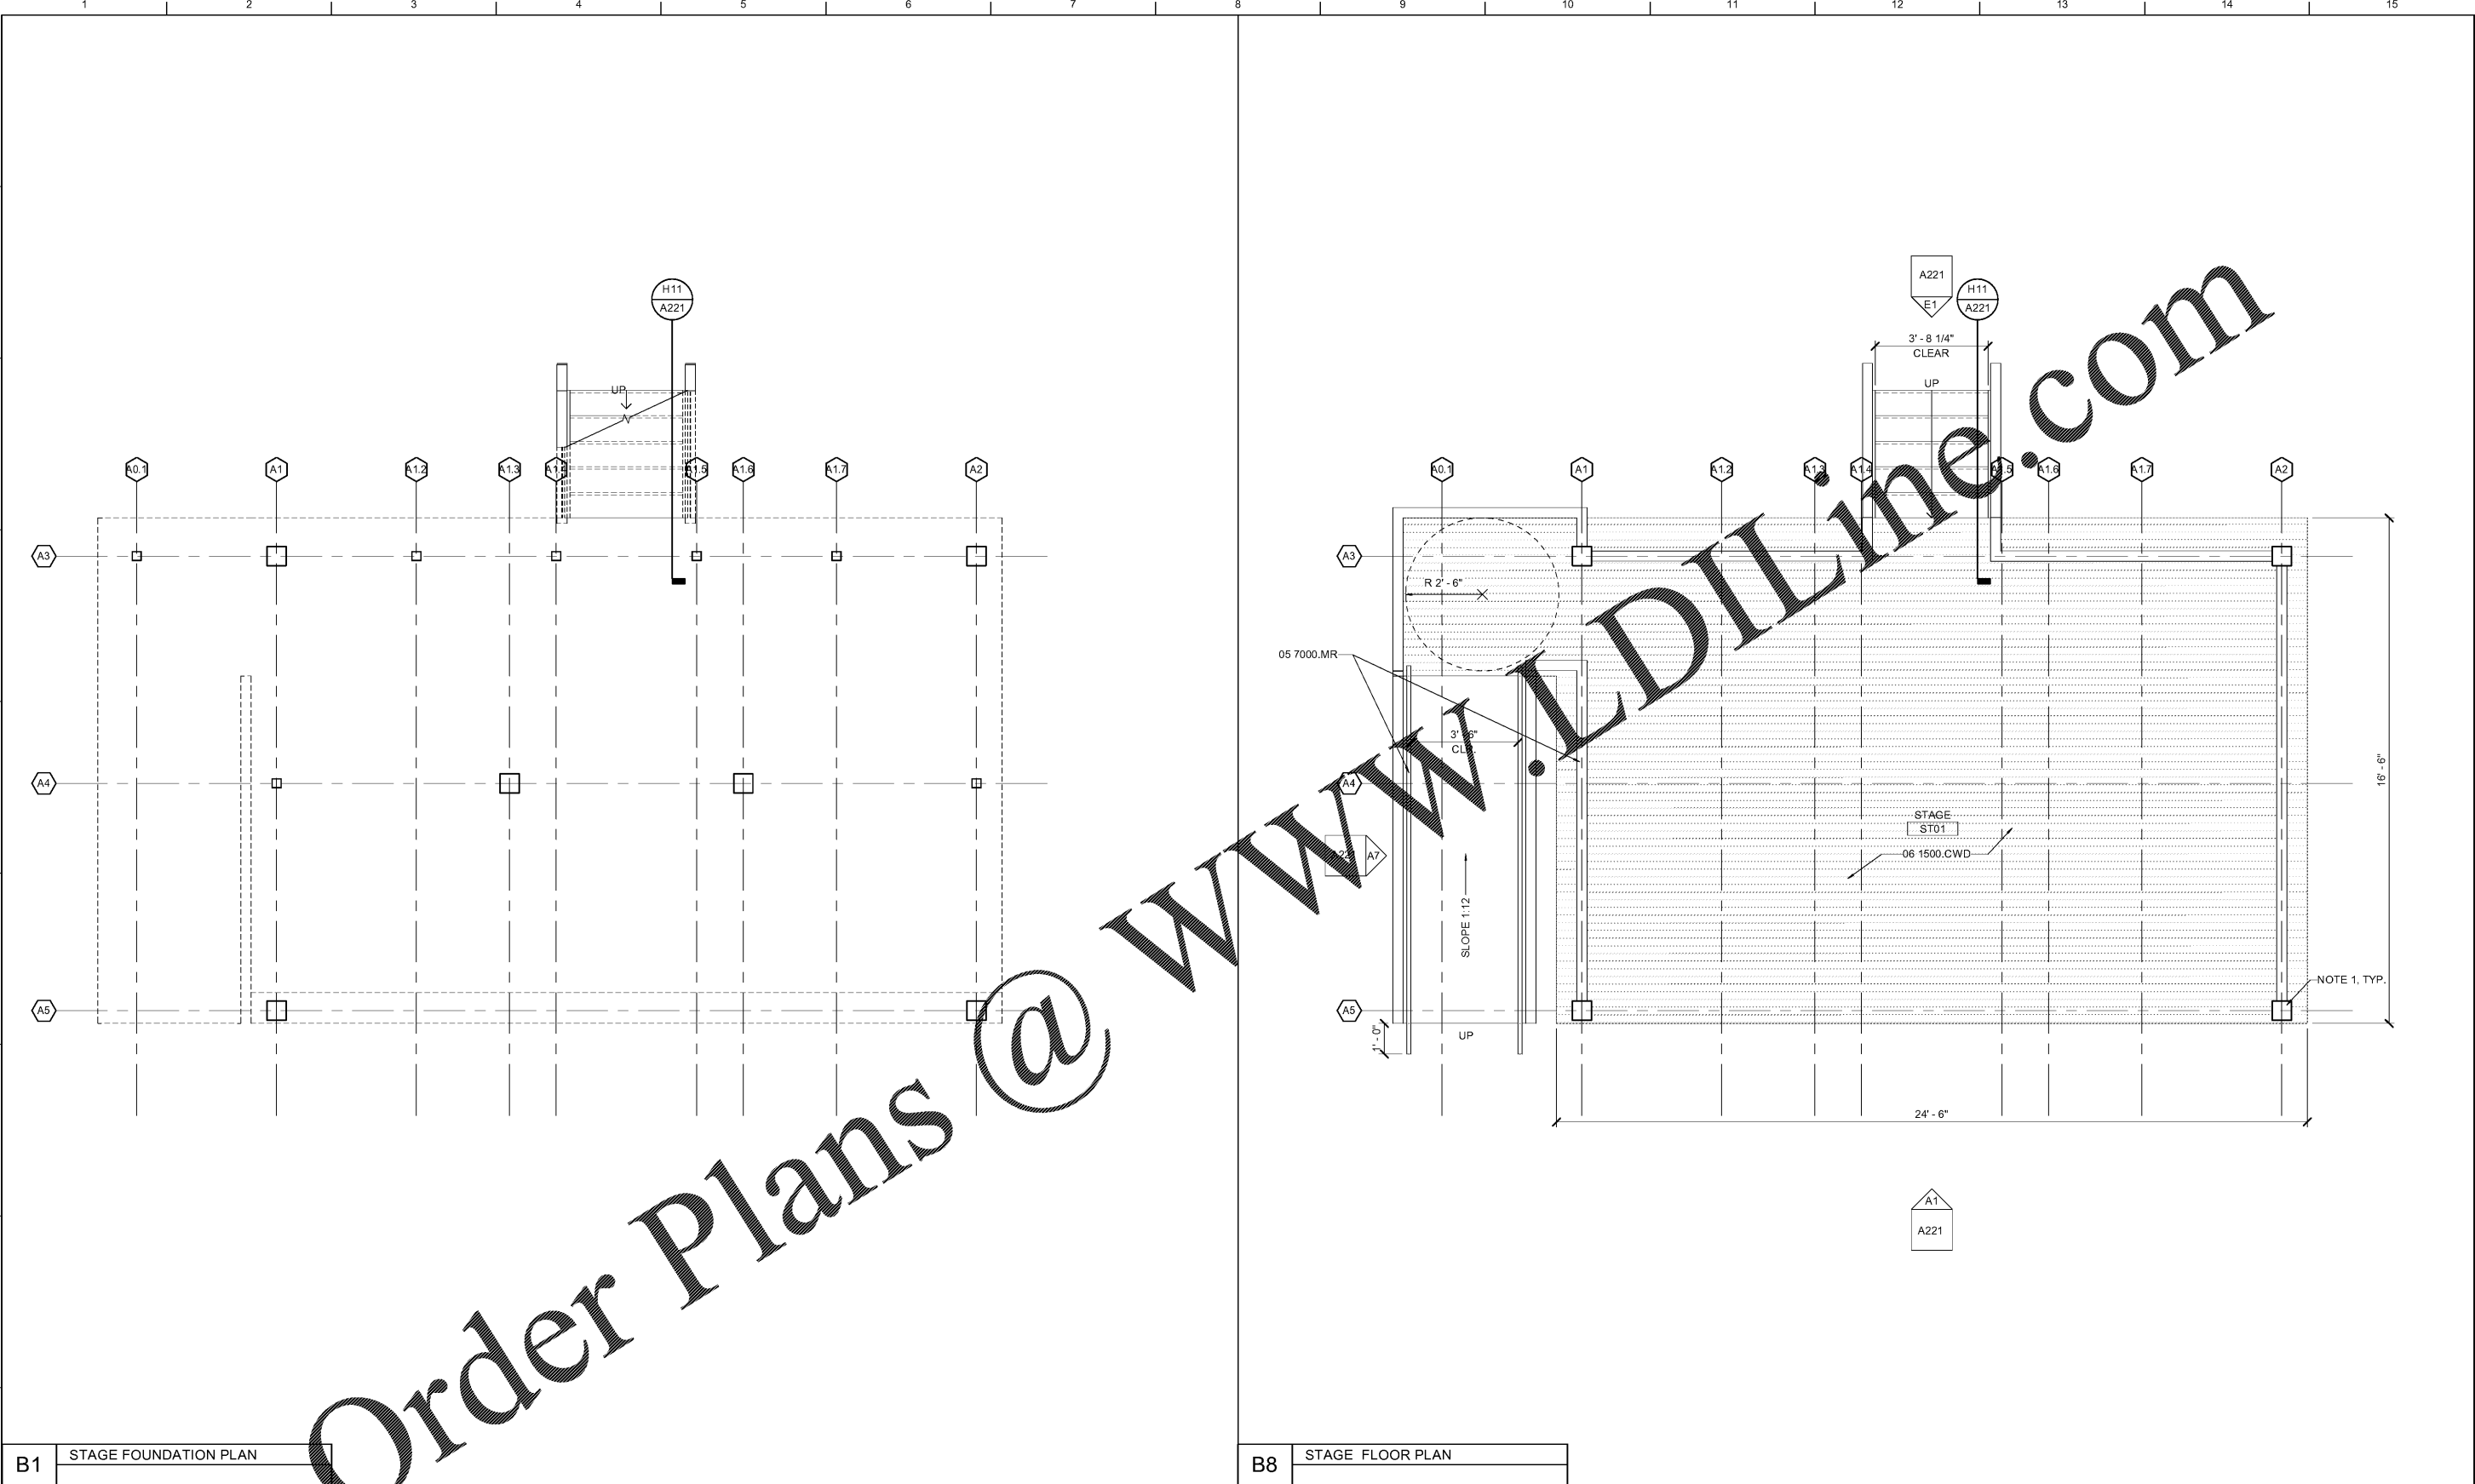

B1 STAGE FOUNDATION PLAN

B8 STAGE FLOOR PLAN

MATERIAL KEYNOTES

- 05 7000.MR METAL RAILING
- 06 1500.CWD COMPOSITE WOOD DECKING

GENERAL NOTES

SHEET SPECIFIC NOTES

1. HEAVY TIMBER COLUMN, SEE STRUCTURAL.

GWINNETT CO. STAMP CDP2019-00035	KEY PLAN	SEAL
PROJECT NORTH		