


C:\LAS_CADD\Central_10958-00_Ly18_RNW.rvt
4/16/2019 9:47:27 PM

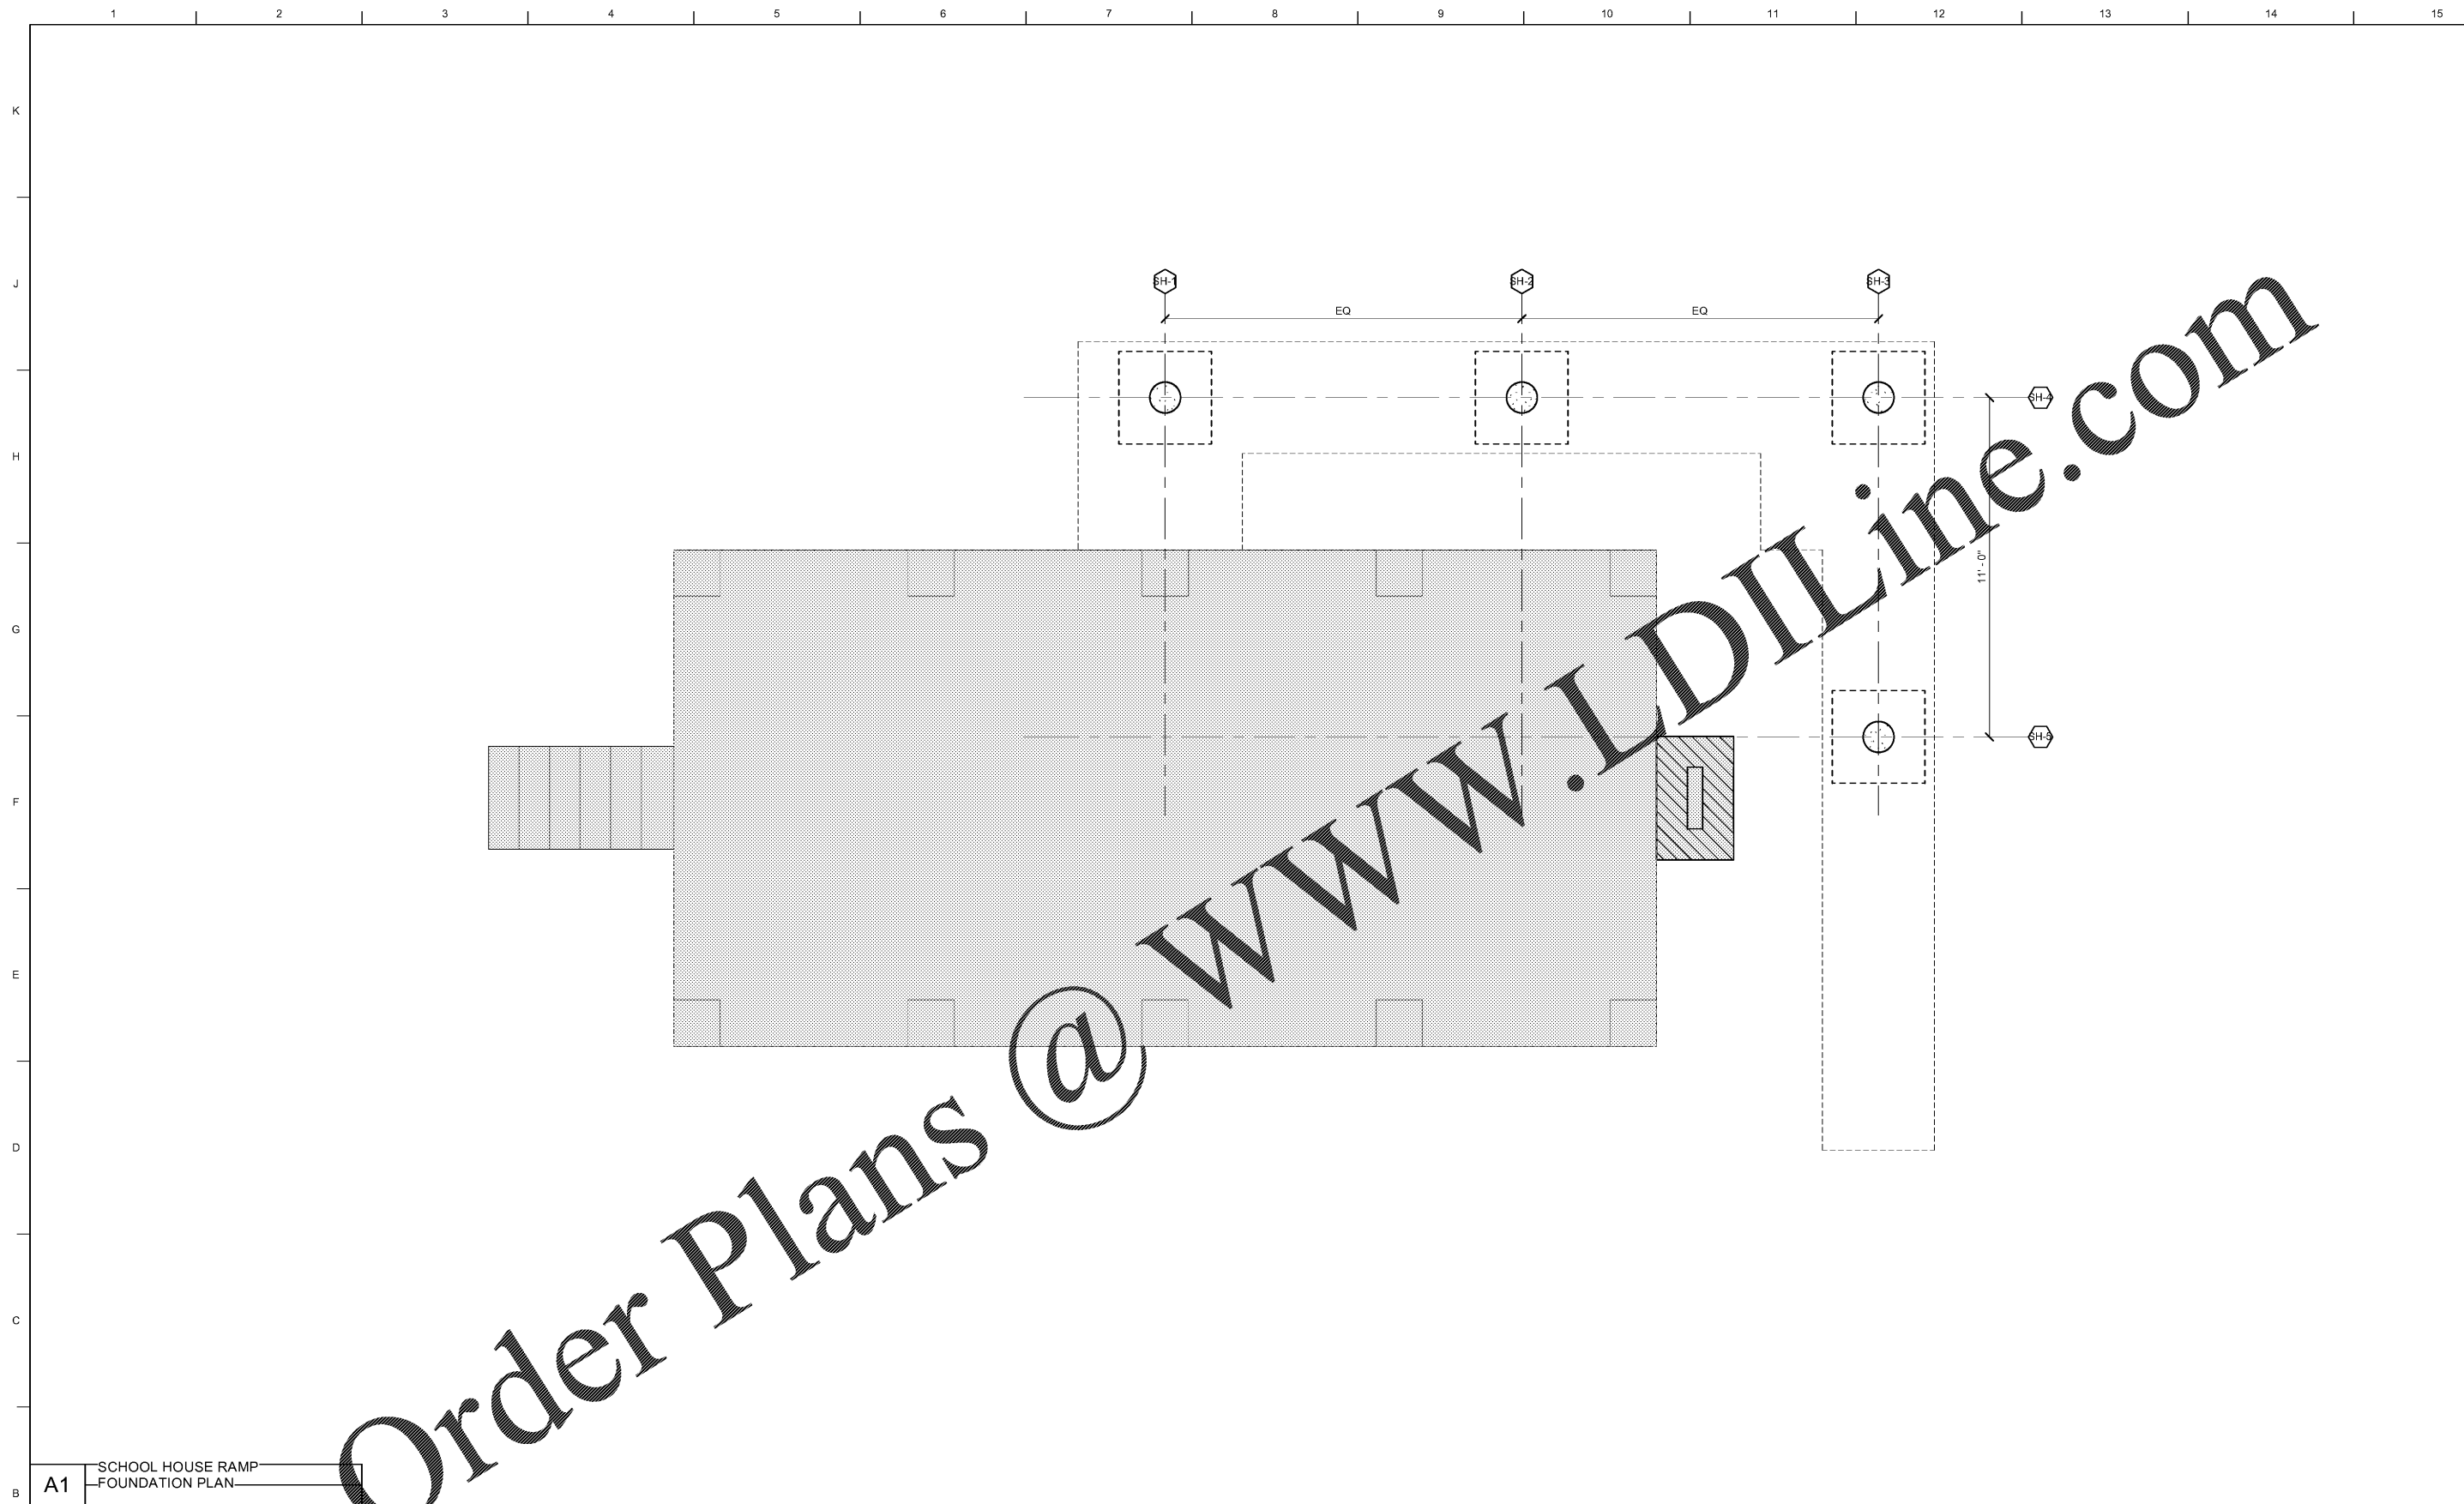

A1 SCHOOL HOUSE RAMP
FOUNDATION PLAN


MATERIAL KEYNOTES

GENERAL NOTES

- A. SCOPE OF WORK LIMITED TO NEW RAMP ONLY. NO WORK AT EXISTING SCHOOL HOUSE.

SHEET SPECIFIC NOTES

WINNETT CO. STAMP	CDP2019-00035	KEY PLAN	PROJECT NORTH
-------------------	---------------	----------	---------------

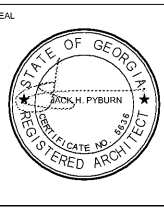

ISSUE DATE	02/12/2019
JOB NO.	10958-00
DWG. NO.	A131

JOB NAME
GWINNETT COUNTY
ELISHA WINN HOUSE SITE
IMPROVEMENTS
LOCATION
Dacula, Georgia 30019

SHEET TITLE
SCHOOL HOUSE RAMP - FOUNDATION PLAN

SCALE (IN/FT)
0 4 8 FT

**LORD
AECK
SARGENT**

© 2018 Lord Aeck Sargent
LordAeckSargent.com

Unless otherwise agreed to in writing this document is the sole property of Lord Aeck Sargent and is to be returned upon demand. The information herein is confidential and may not be used or divulged without the written permission of Lord Aeck Sargent

REVISION:

FOR CONSTRUCTION