

NO.	DESCRIPTION



SHEET TITLE  
**STAGE FRAMING PLAN**

SCALE  
AS SHOWN

JOB NAME  
GWINNETT COUNTY  
ELISHA WINN HOUSE  
LOCATION  
Dacula, Georgia 30019


ISSUE DATE  
2/12/2019

JOB NO.  
10958-00

DWG NO.  
**S112**



Foresite Group, Inc. | www.fg-inc.net  
3740 Davinci Court, Suite 100 | 770.368.1399  
Peachtree Corners, GA 30092 | 770.368.1944

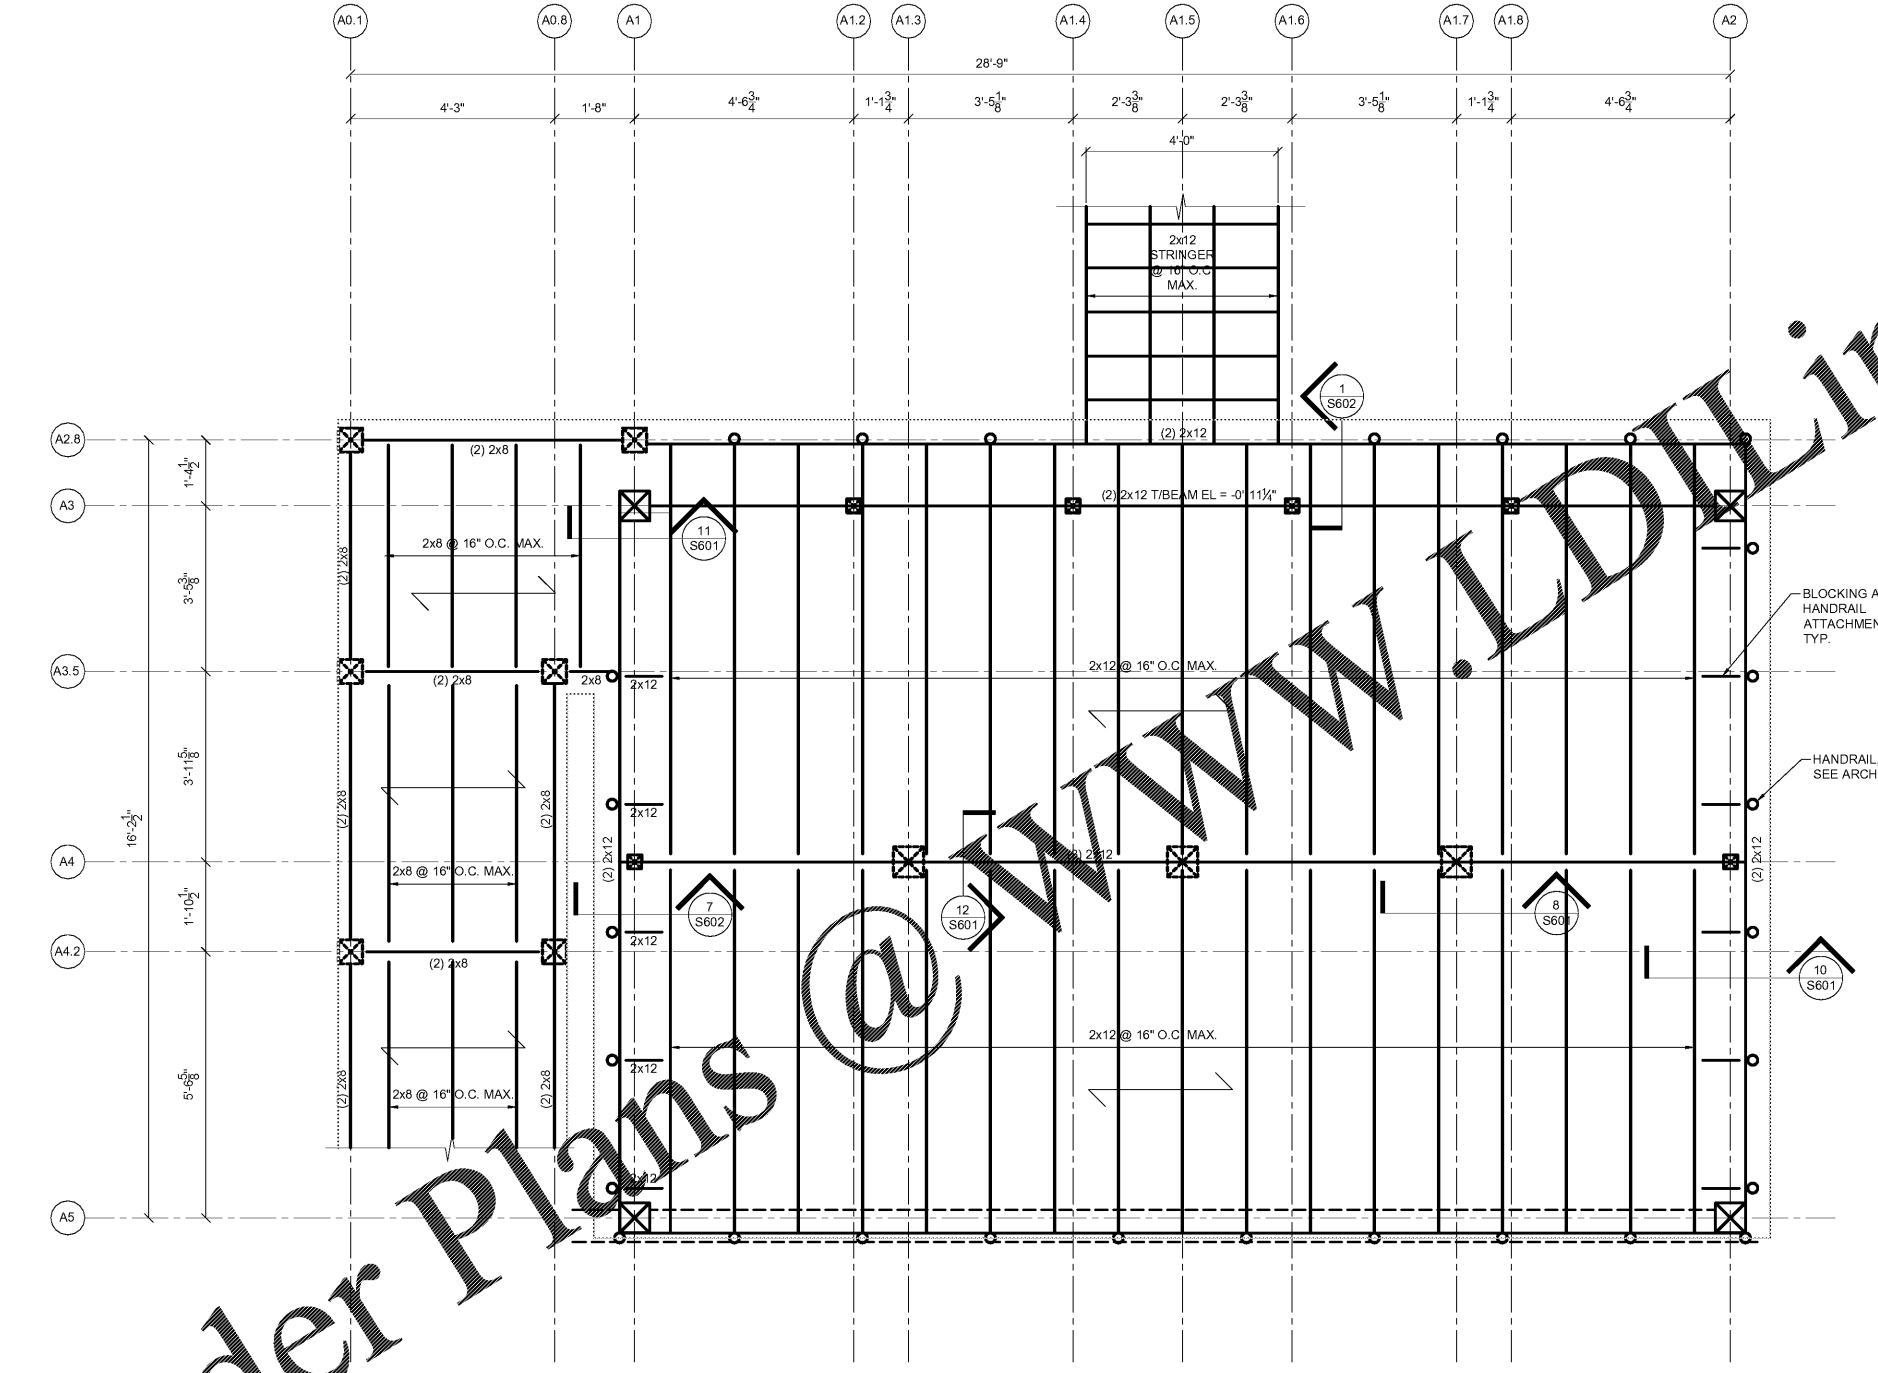

**1** FRAMING PLAN  
S112 1/2" = 1'-0"

- NOTES:
- SEE S001 FOR STRUCTURAL GENERAL NOTES.
  - SEE ARCH FOR ADDITIONAL INFORMATION AND DIMENSIONS.
  - ↔ INDICATES DIRECTIONAL SPAN OF DECKING. SEE ARCH FOR DECKING. DECK BEARING EL = 0'-0" U.N.O.

Order Plans @ www.LDOnline.com