


Order Plans @ WWW.LDILine.com

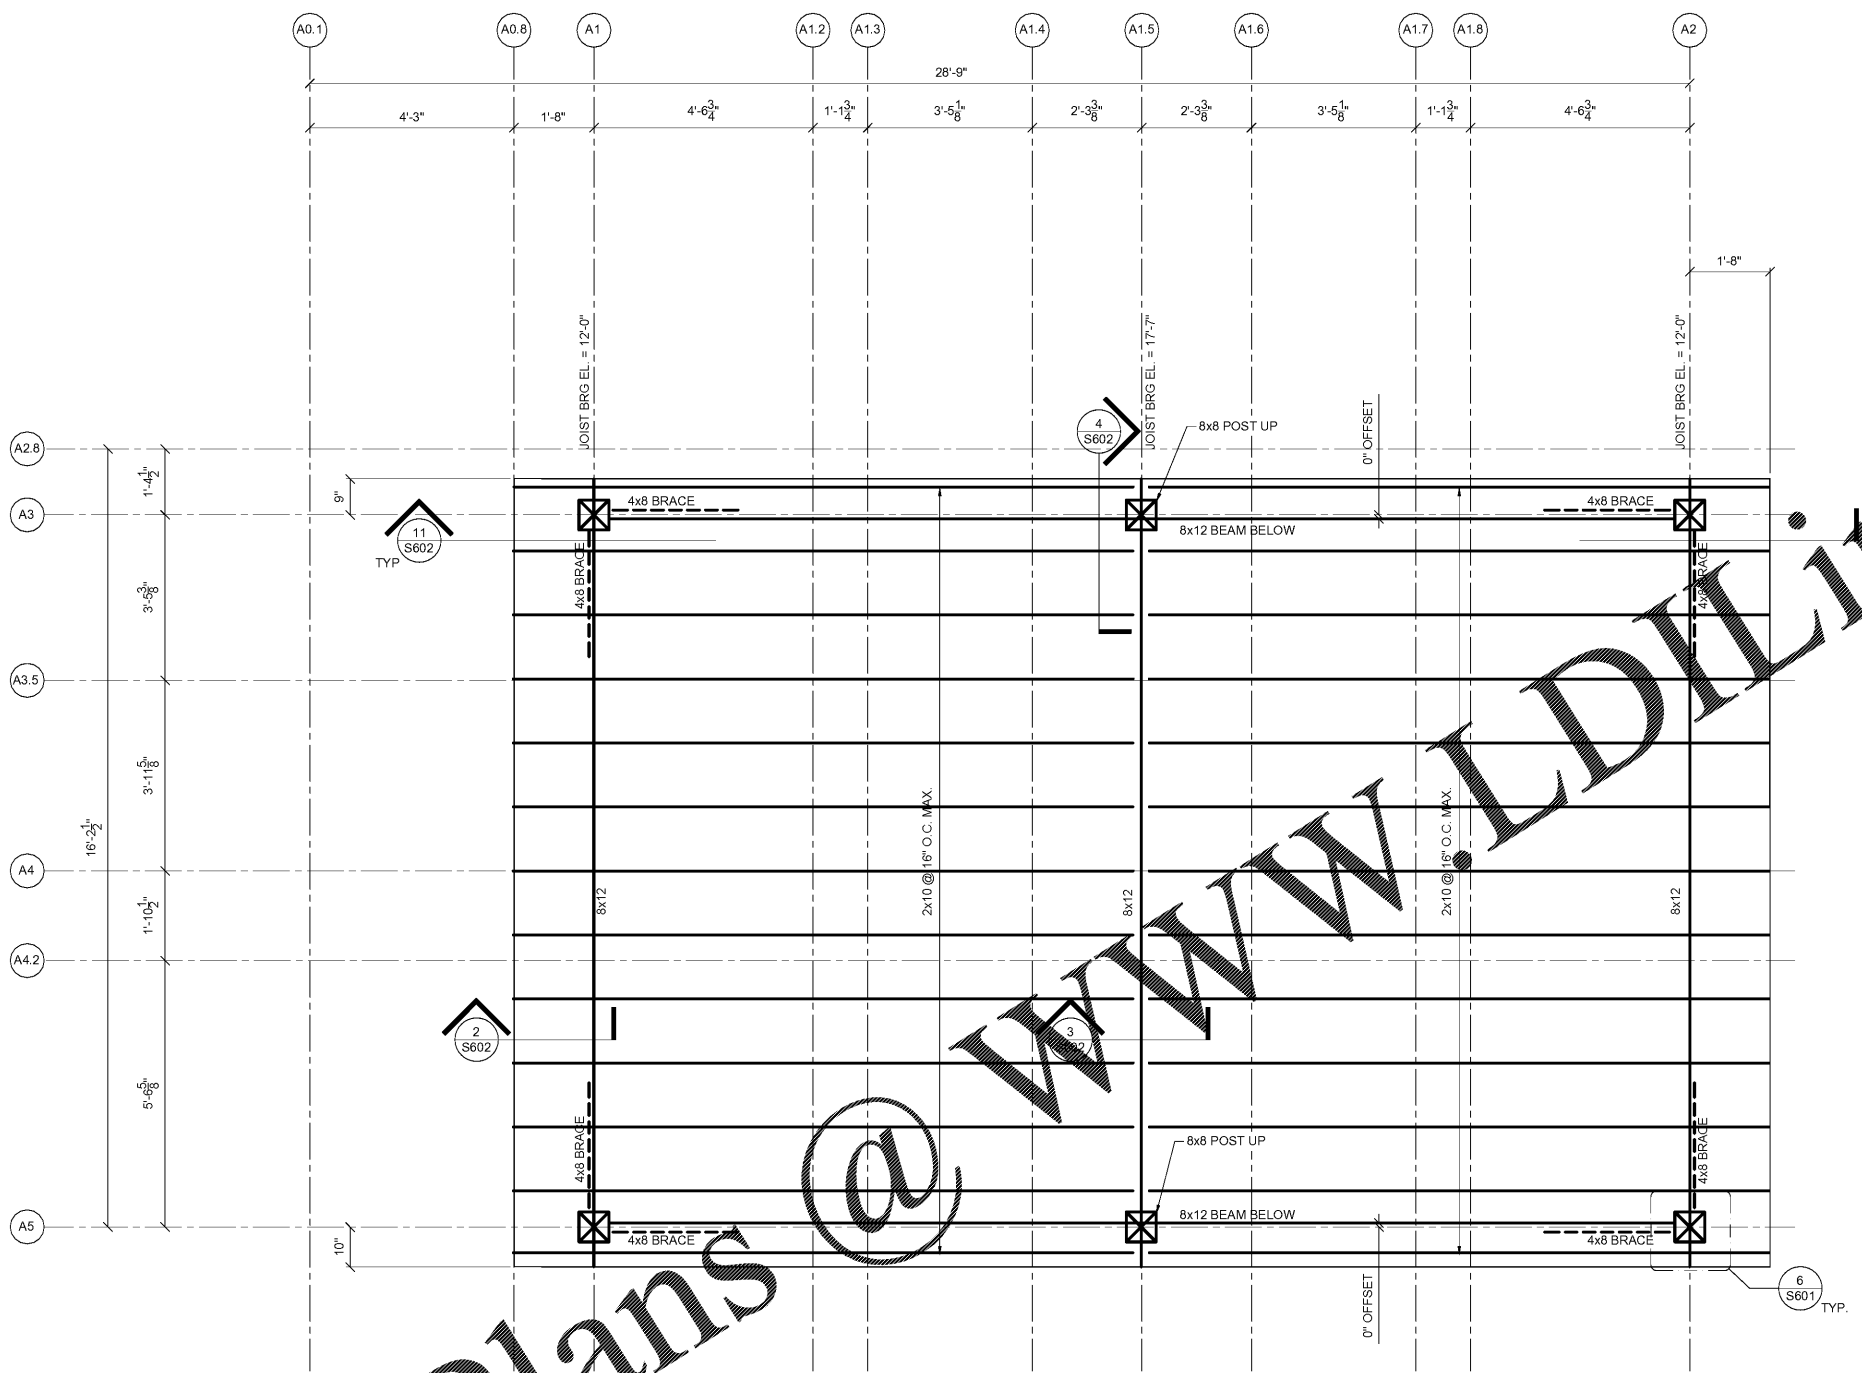

STAGE ROOF FRAMING PLAN
 S113 1/2" = 1'-0"

- NOTES:
 1. SEE S001 FOR STRUCTURAL GENERAL NOTES.
 2. SEE ARCH DRAWINGS FOR ADDITIONAL INFORMATION AND DIMENSIONS.

**LORD
 AECK
 SARGENT**

© 2018 Lord Aeck Sargent
 LordAeckSargent.com
 Unless otherwise agreed to
 in writing, this document is
 the sole property of Lord
 Aeck Sargent and is to be
 returned upon demand. The
 information herein is
 confidential and may not be
 used or divulged without
 the written permission of
 Lord Aeck Sargent

REVISION



SHEET TITLE
STAGE ROOF FRAMING PLAN

SCALE
 AS SHOWN

JOB NAME
GWINNETT COUNTY
 ELSHA WINN HOUSE
 LOCATION
 DACULA, GEORGIA 30019

ISSUE DATE
2/12/2019
 JOB NO.
10958-00

DWG NO.
S113



Foresite Group, Inc. w | www.fg-inc.net
 3740 Davinci Court, o | 770.368.1399
 Suite 100 f | 770.368.1944
 Peachtree Corners, GA 30092