

NO.	DESCRIPTION



SHEET TITLE
**SCHOOLHOUSE STEEL RAMP
FOUNDATION PLAN**

SCALE
AS SHOWN

JOB NAME
GWINNETT COUNTY
ELISHA WINN HOUSE
LOCATION
Dacula, Georgia 30019


ISSUE DATE
2/12/2019

JOB NO.
10958-00

DWG NO.
S121



Foresite Group, Inc. | www.fg-inc.net
3740 Davinci Court, | 770.368.1399
Suite 100 | 770.368.1944
Peachtree Corners, GA 30092

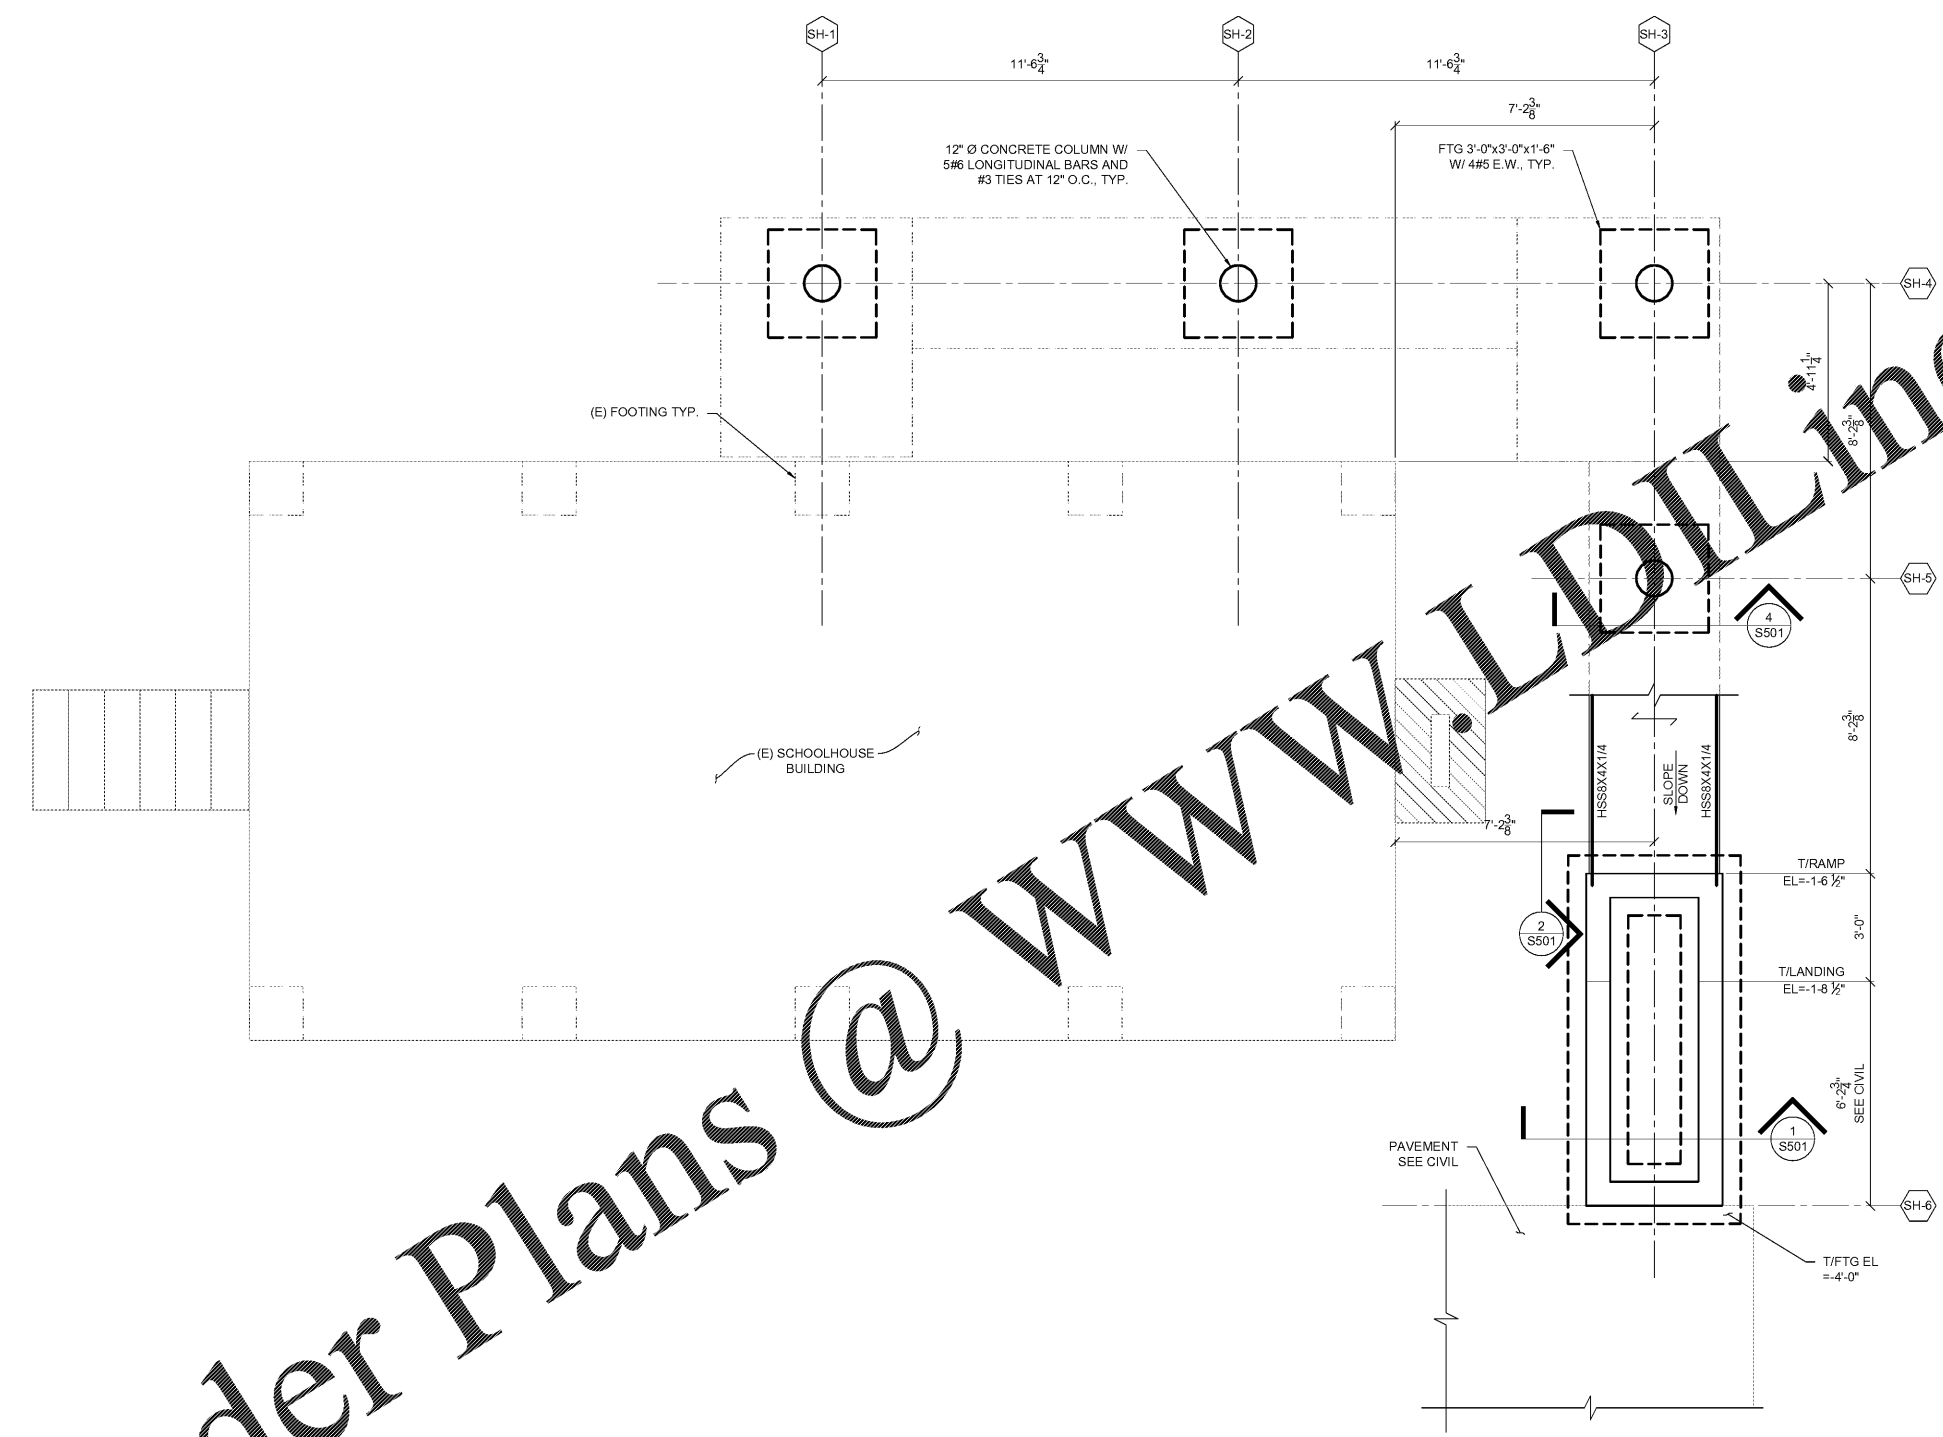

Order Plans @ www.LDILine.com

1 SCHOOLHOUSE STEEL RAMP FOUNDATION PLAN
S121 3/8" = 1'-0"

- NOTES:
- SEE S001 FOR STRUCTURAL GENERAL NOTES.
 - SEE ARCH DRAWINGS FOR ADDITIONAL INFORMATION AND DIMENSIONS.
 - REFERENCE ELEVATION = 0'-0" AT SCHOOLHOUSE FINISHED FLOOR.
 - ↔ INDICATES NON-SLIP WALKING SURFACE.