

NO.	DESCRIPTION



SHEET TITLE  
**SCHOOLHOUSE STEEL RAMP  
FRAMING PLAN**

SCALE  
AS SHOWN

JOB NAME  
GWINNETT COUNTY

LOCATION  
ELISHA WINN HOUSE  
DACLUA, GEORGIA 30019


ISSUE DATE  
2/12/2019

JOB NO.  
10958-00

DWG NO.  
**S122**



Foresite Group, Inc. | www.fg-inc.net  
3740 Davinci Court, Suite 100 | 770.368.1399  
Peachtree Corners, GA 30092 | 770.368.1944

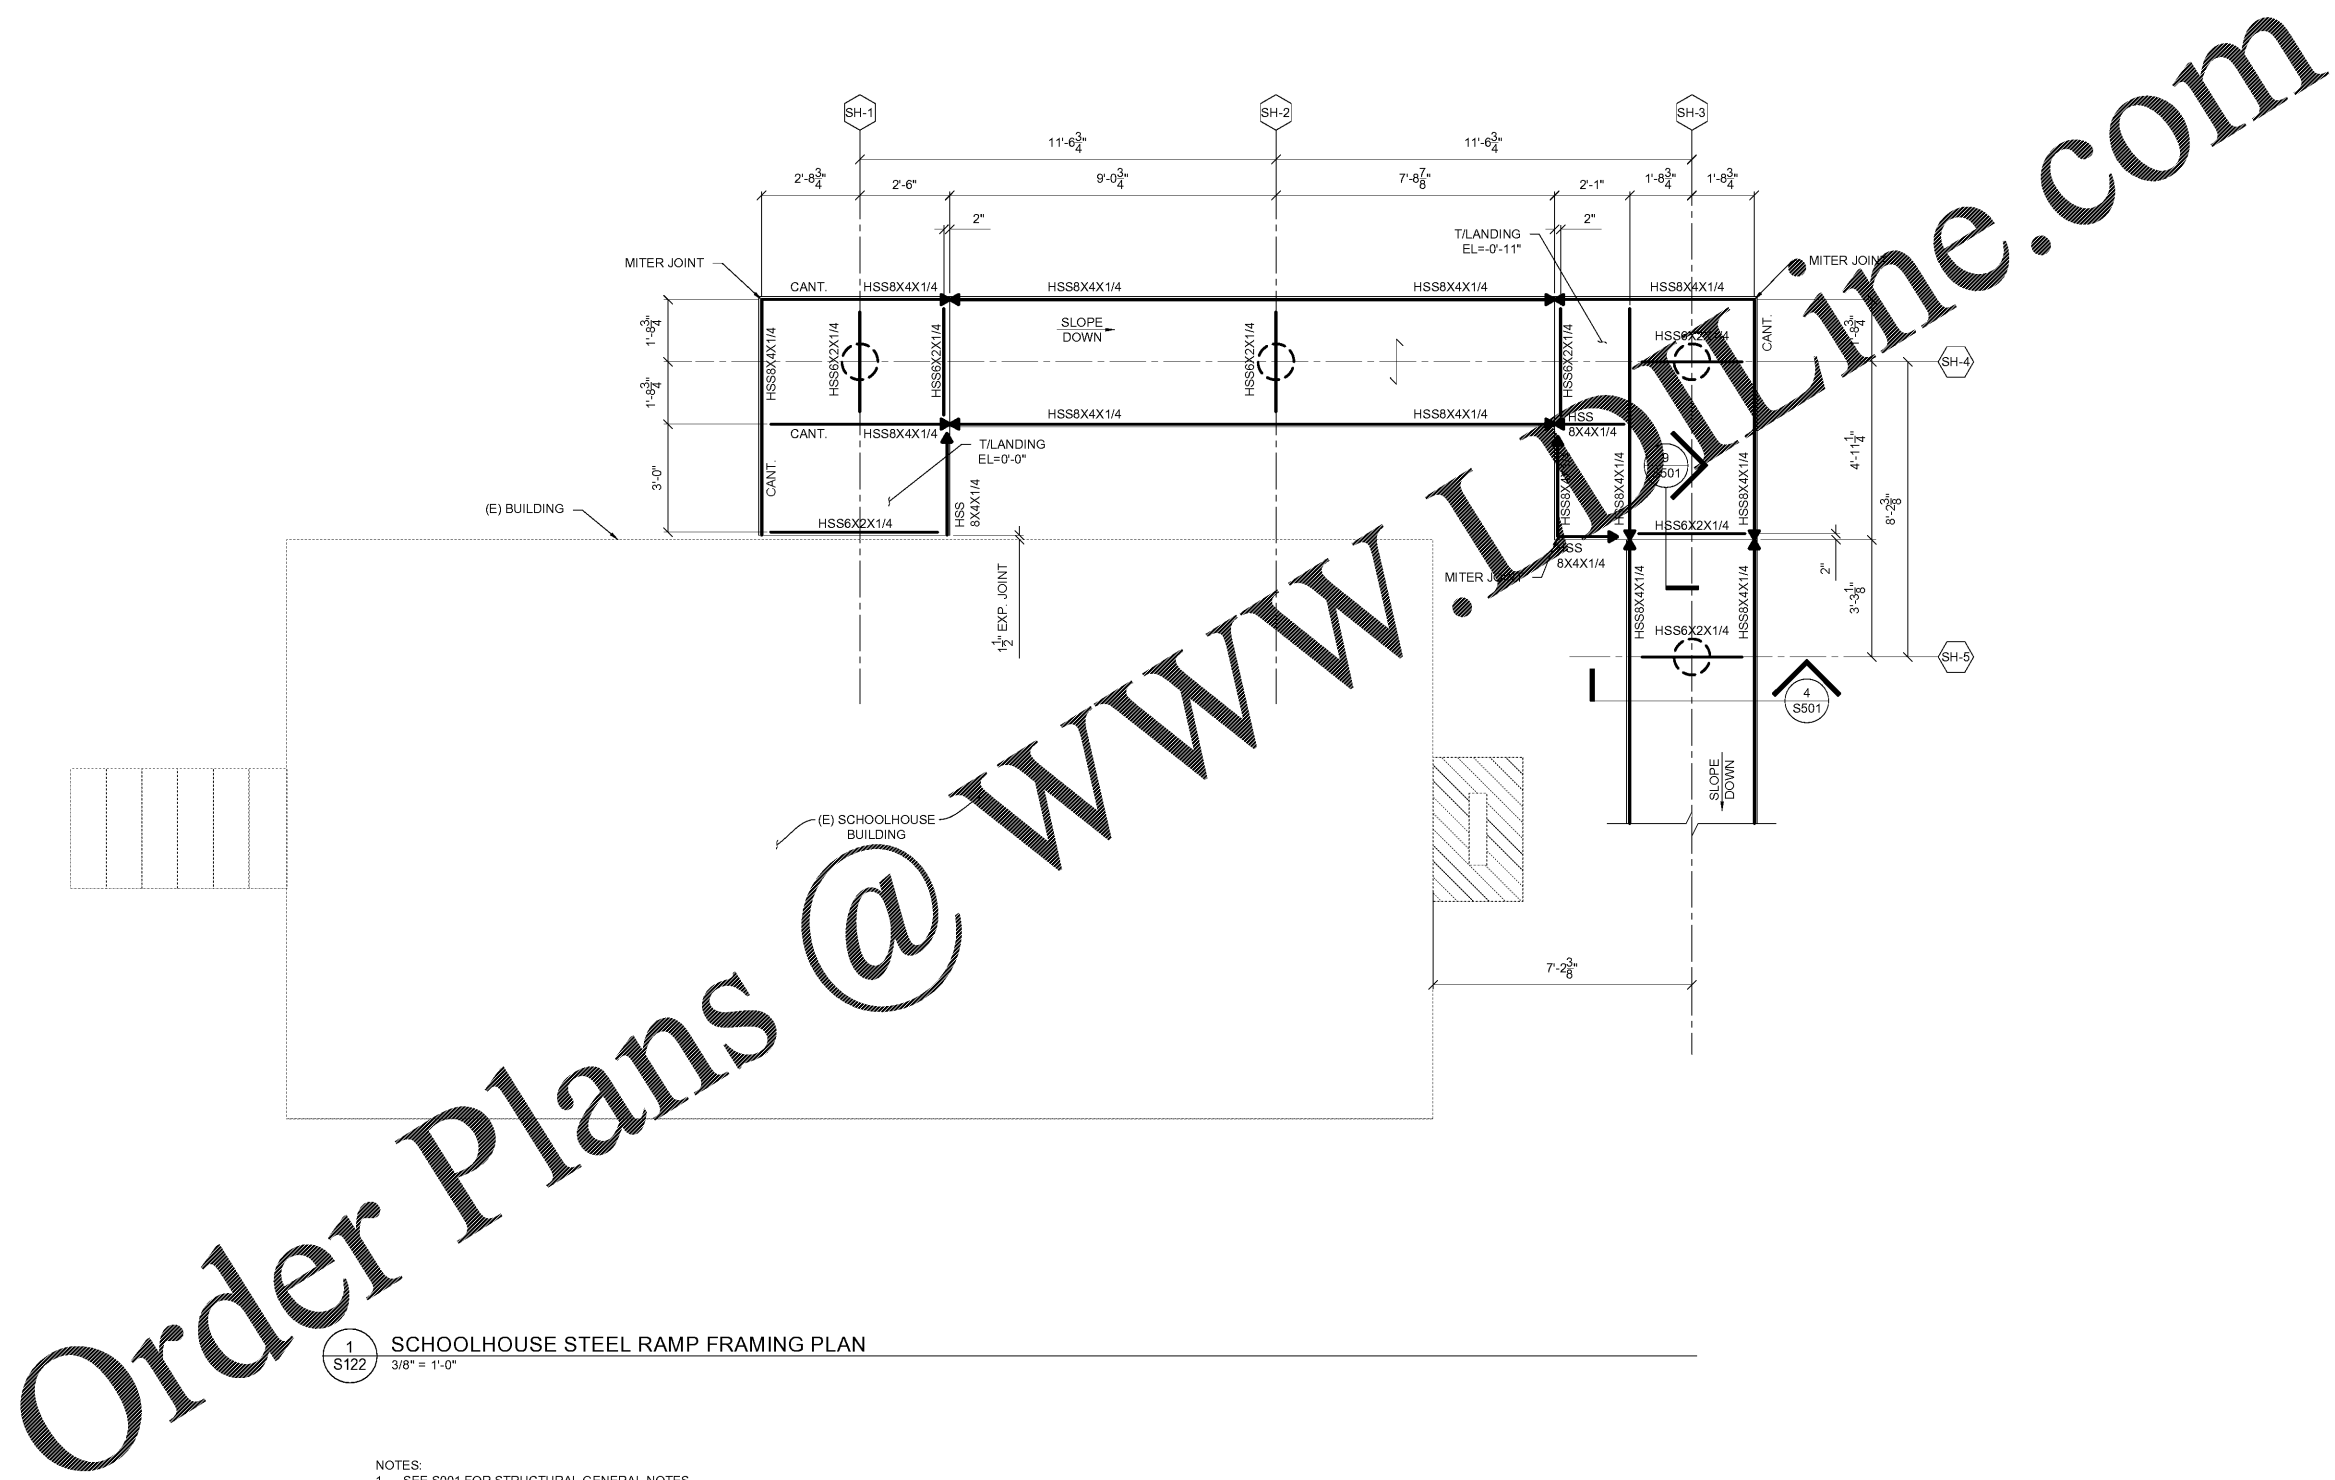

**1** SCHOOLHOUSE STEEL RAMP FRAMING PLAN  
3/8" = 1'-0"

- NOTES:
- SEE S001 FOR STRUCTURAL GENERAL NOTES.
  - SEE ARCH DRAWINGS FOR ADDITIONAL INFORMATION AND DIMENSIONS.
  - TOP OF LANDING AND RAMP ELEVATION IS SHOWN BASED ON TOP OF SCHOOLHOUSE FLOOR FINISH LEVEL. REFERENCE ELEVATION = 0'-0" UNLESS NOTED OTHERWISE.
  - ← INDICATES ANTI-SLIP WALKING SURFACE.
  - ◁ INDICATES MOMENT CONNECTION, SEE 3/S501.
  - SEE 6/S501 FOR TYPICAL FRAMING CONNECTION.
  - PROVIDE 1 1/2" EXPANSION JOINT BETWEEN RAMP EDGE AND EXISTING BUILDING.

Order Plans @ [www.lordaeck.com](http://www.lordaeck.com)