



Pate Design Group, Inc.
 Architecture / Interiors
 4168 Abbotts Bridge Road
 Duluth, Georgia 30097
 (p) 770.814.0885
 (f) 770.814.0886
 Kirby@patedesigngroup.com

F-1 UNIT
 WISTERIA RIDGE
 Will-O-War LLC
 75 North Main Street
 Watkinsville, GA 30677

Issue & Revisions:


No.	Date	Description
1	04.01.19	CLARIFICATION

WALL SECTIONS


Drawn
 MWB
 Checked
 KEP
 Contract No.
 Scale
 AS NOTED

A4.2

RELEASED FOR CONSTRUCTION

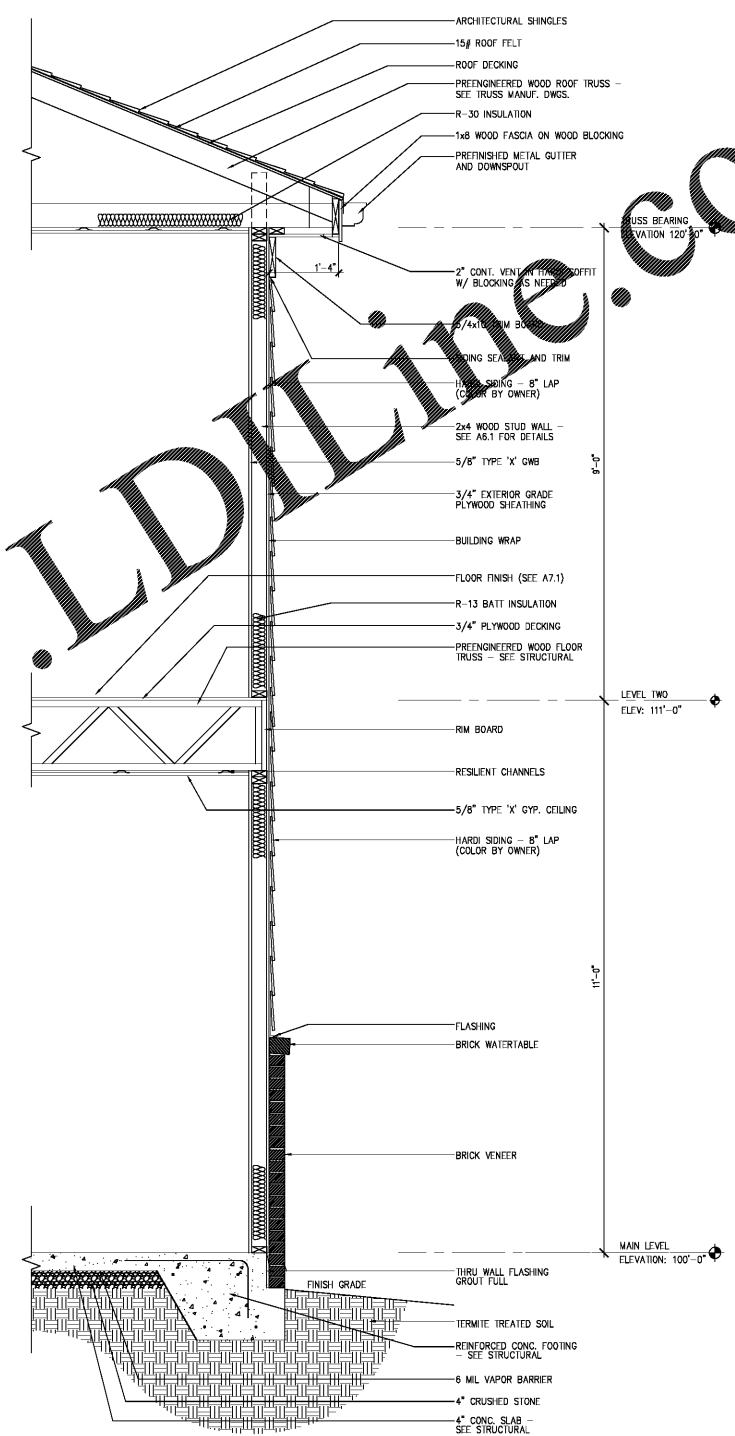

1 WALL SECTION: Typical
 SCALE: 3/4"=1'-0"
 M1

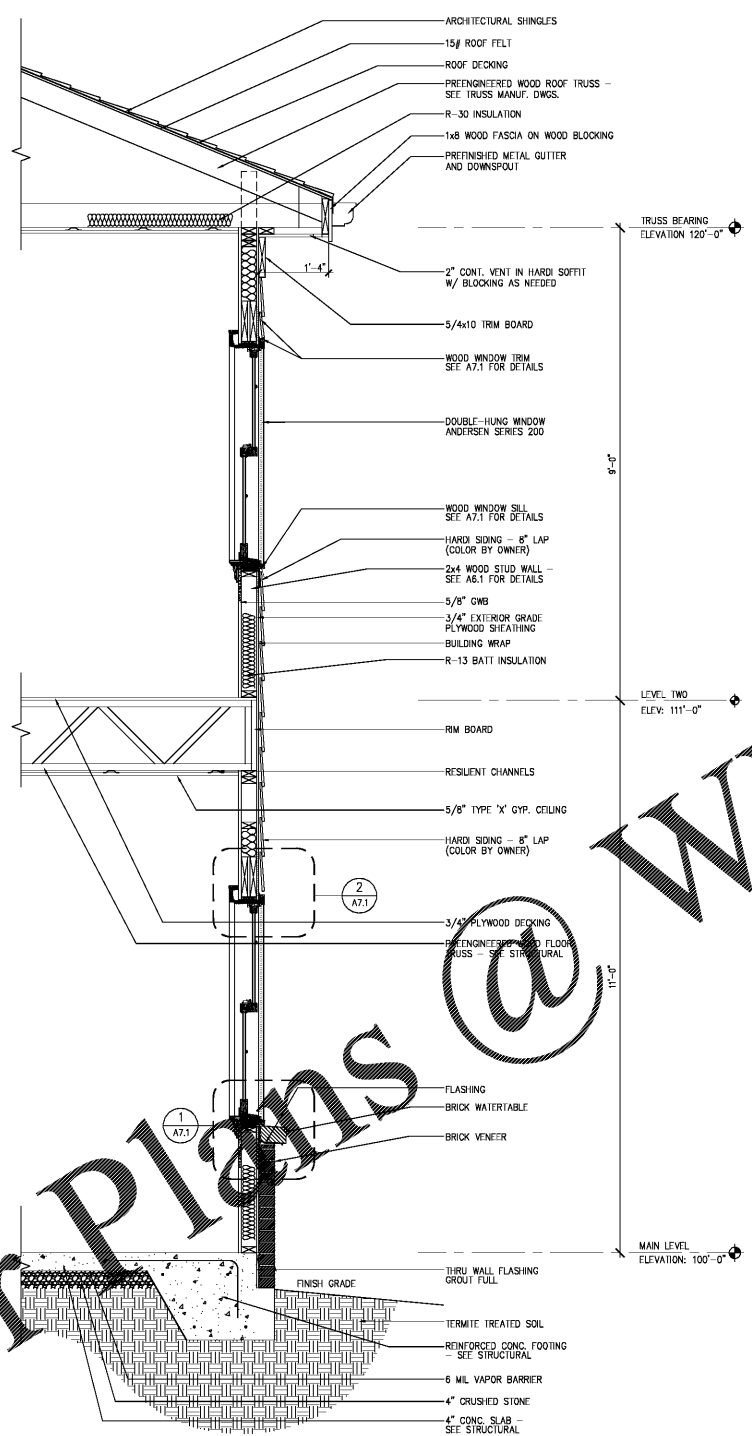

2 WALL SECTION: Through Window
 SCALE: 3/4"=1'-0"
 M1

Order plans @

WWW.LDLINE.COM

THIS DRAWING IS THE PROPERTY OF PATE DESIGN GROUP AND IS NOT TO BE COPIED IN WHOLE OR IN PART. IT IS TO BE USED FOR THE PROJECT AND SITE SPECIFICALLY IDENTIFIED HEREIN AND IS NOT TO BE USED IN ANY OTHER PROJECT. IT IS TO BE RETURNED UPON REQUEST.