


**FLOOR CONSTRUCTION**  
 4" CONCRETE SLAB W/ 6x6-W1.4x  
 W1.4 W.W.R. OVER VAPOR BARRIER  
 OVER 4" POROUS FILL.  
 FINISH FLOOR ELEVATION = 0'-0"  
 TOP OF INT. FTG EL. = -2'-0" BELOW FF  
 TOP OF EXT. FTG EL. = -2'-0" BELOW FF  
 TOP OF PIER EL. = -0'-6" BELOW FF  
 STEP FOOTING AS REQUIRED TO MAINTAIN  
 DEPTHS PER GEOTECHNICAL REPORT PER  
 SITE PLAN FINISH GRADES, BUT NOT LESS  
 THAN 12" COVER BELOW GRADE, TYP.

NOTE: CONTRACTOR SHALL  
 VERIFY ALL DIMENSIONS AND  
 COORDINATE BUILDING  
 FINISHES AND LOCATIONS WITH  
 ARCHITECTURAL DRAWINGS.

NOTE: USE SECTION 1a/F2-S3.0  
 WHERE FINISH GRADE ABUTTING THE  
 BUILDING IS LOWER THAN 8 INCHES  
 BELOW FINISH FLOOR.  
 CONTRACTOR SHALL CONFIRM  
 LOCATION OF ALL UTILITIES BEFORE  
 BEGINNING CONSTRUCTION.

1. PROVIDE FOOTING STEPS AS REQUIRED BY FINISHED GRADES. SEE F2-S1.0 TYPICAL DETAIL.
2. SLOPE SLABS TO DRAINS AND DEPRESS AS REQUIRED - SEE ARCH.
3. SEE F2-S1.0 FOR SJ & CJ DETAILS.
4. PROVIDE BLOCKOUTS IN SLAB AS REQUIRED. COORDINATE WITH ARCH DWGS FOR EXACT SIZE, LOCATION, ETC.

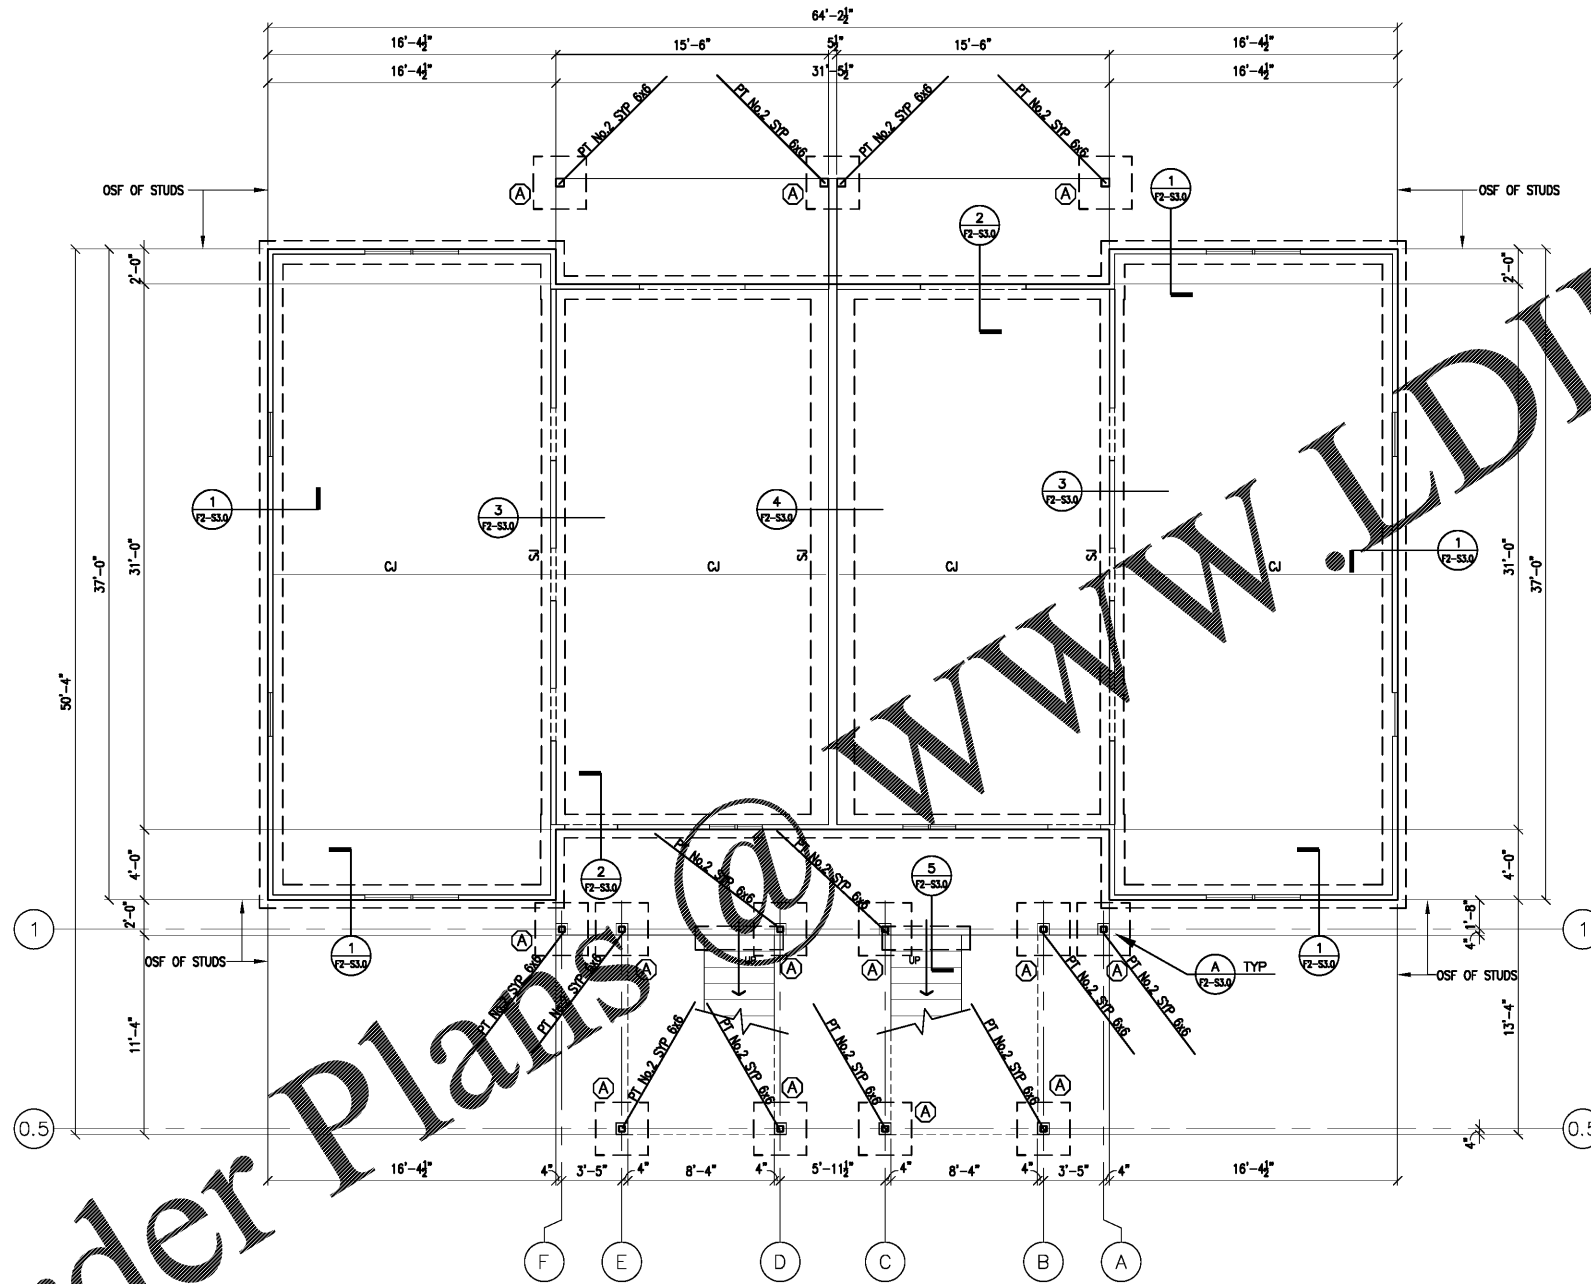

FOUNDATION + FLOOR PLAN  
 1/4" = 1'-0"

FOOTING SCHEDULE			
MARK	SIZE	DEPTH	REINFORCEMENT
(A)	3'-0" x 3'-0"	12"	4-#5 EA. WAY T&B W/ STD. 180° HOOK EA. END

AUBURN STRUCTURAL DESIGN, INC.  
 ROY H. MAYO, JR., P.E.  
 2008 JANABROOKE LN  
 AUBURN, AL 36850  
 (334) 826-8040  
 engineer@auststructure.com  
 www.auststructure.com



Pate Design Group, Inc.  
 Architecture / Interiors  
 4168 Abbots Bridge Road  
 Duluth, Georgia 30097

(p) 770.814.0885  
 (f) 770.814.0886

Kirby@patedesigngroup.com

F-2 UNIT  
 WISTERIA RIDGE  
 Will-O-War LLC  
 75 North Main Street  
 Watkinsville, GA 30677

Issue & Revisions:

No.	Date	Description
1	04/19	CLARIFICATION

FOUNDATION & FLOOR PLAN

Drawn by: CKT  
 Checked by: RHM  
 Contract No.: 07-03  
 Scale: AS NOTED

F2-S2.0