



Order Plans

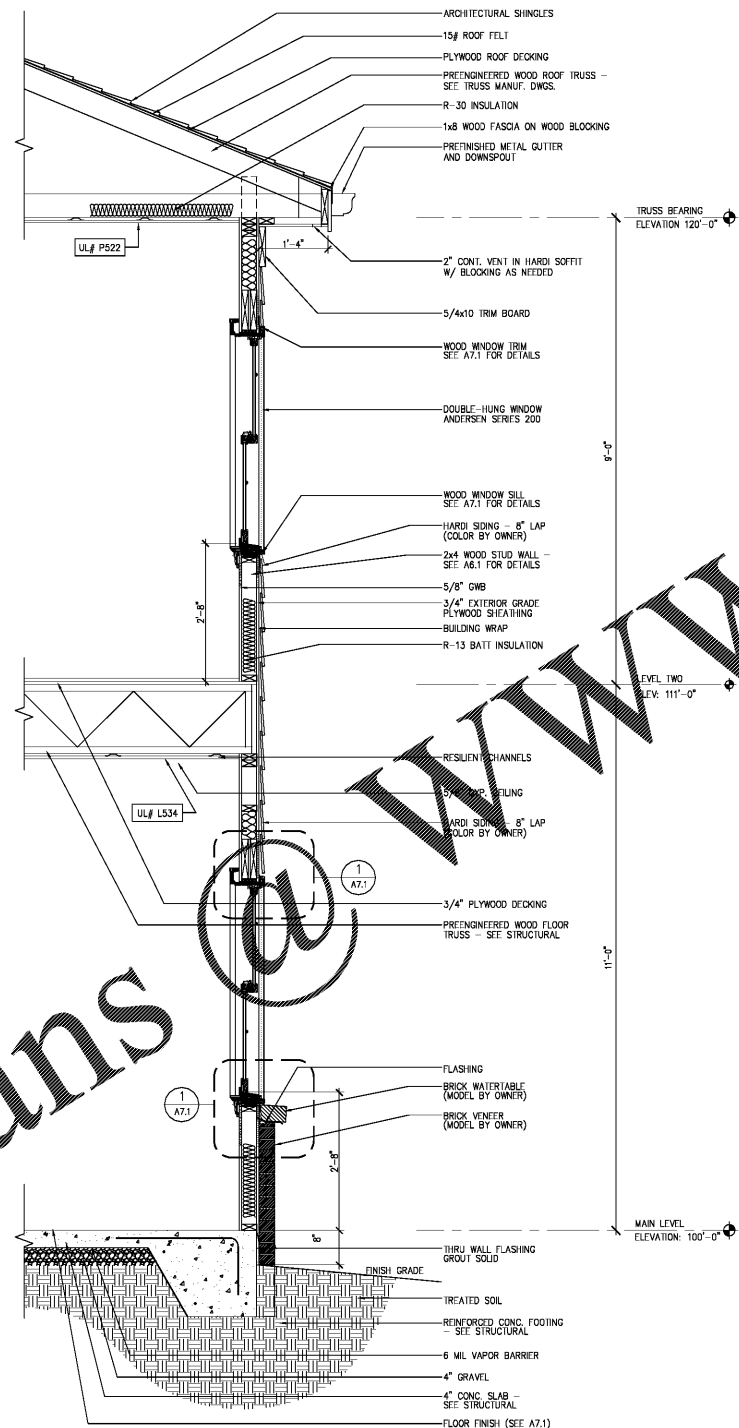

2 WALL SECTION: Through Window
SCALE: 3/4"=1'-0"

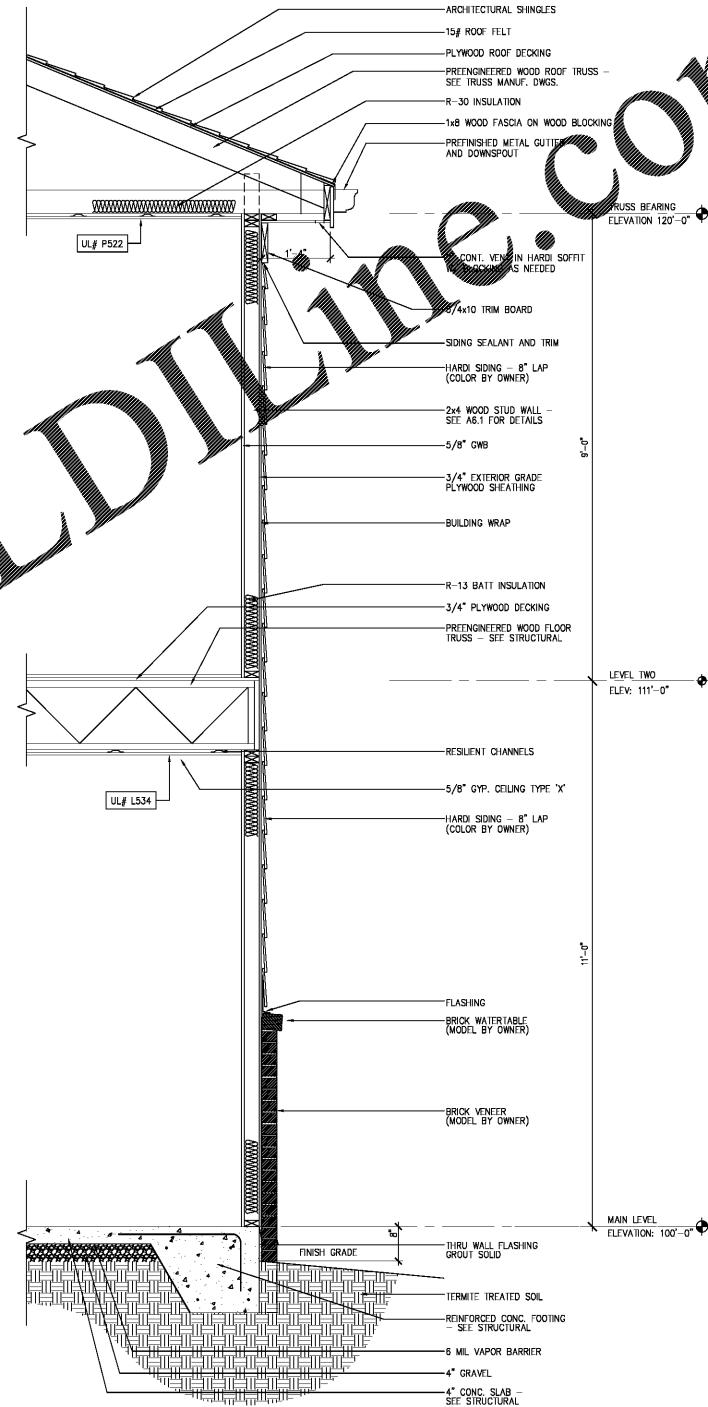

1 WALL SECTION: Typical
SCALE: 3/4"=1'-0"



Pate Design Group, Inc.

Architecture / Interiors
4168 Abbotts Bridge Road
Duluth, Georgia 30097

(p) 770.814.0885
(f) 770.814.0886

Kirby@patedesigngroup.com

F-3 UNIT
WISTERIA RIDGE
Will-O-War LLC
75 North Main Street
Watkinsville, GA 30677

Issue & Revisions:

No.	Date	Description
1	04.01.19	CLARIFICATION

WALL SECTIONS

Drawn
MWB
Checked
KEP
Contract No.
Scale
AS NOTED



A4.2

040119 of sheets

THIS DRAWING IS THE PROPERTY OF PATE DESIGN GROUP AND IS NOT TO BE COPIED OR REPRODUCED IN ANY MANNER. IT IS TO BE USED FOR THE PROJECT AND SITE SPECIFICALLY IDENTIFIED HEREIN AND IS NOT TO BE USED FOR ANY OTHER PROJECT. IT IS TO BE RETURNED UPON REQUEST.

RELEASED FOR CONSTRUCTION