



Pate Design Group, Inc.  
Architecture / Interiors

4168 Abbots Bridge Road  
Duluth, Georgia 30097

(p) 770.814.0885  
(f) 770.814.0886

Kirby@patedesigngroup.com

GARAGE BUILDINGS

Will-O-War LLC  
75 North Main Street  
Watkinsville, GA 30677

Issue & Revisions:

No.	Date	Description
1	04.01.19	CLARIFICATION

GARAGE  
FOUNDATION  
AND FLOOR  
PLAN

Drawn  
CKT  
Checked  
RHM  
Contract No.  
07-03  
Scale  
AS NOTED



GA-S2.0

040119

THIS DRAWING IS THE PROPERTY OF PATE DESIGN GROUP AND IS NOT TO BE COPIED OR REPRODUCED IN ANY MANNER. IT IS TO BE USED FOR THE PROJECT AND SITE SPECIFICALLY IDENTIFIED HEREIN AND IS NOT TO BE USED IN ANY OTHER PROJECT. IT IS TO BE RETURNED UPON REQUEST.

RELEASED FOR CONSTRUCTION


**FLOOR CONSTRUCTION**  
 4" CONCRETE SLAB W/ 6x6-W1.4x  
 W1.4 W.W.R. OVER VAPOR BARRIER  
 OVER 4" POROUS FILL.  
 FINISH FLOOR ELEVATION = 0'-0"  
 TOP OF INT. FTG. EL. = -2'-0"  
 TOP OF EXT. FTG. EL. = -2'-0"  
 TOP OF PIER EL. = -0'-8"

STEP FOOTING AS REQUIRED TO MAINTAIN  
 DEPTHS PER GEOTECHNICAL REPORT PER  
 SITE. PLAN FINISH GRADES, BUT NOT LESS  
 THAN 12" COVER BELOW GRADE, TYP.

NOTE: CONTRACTOR SHALL  
VERIFY ALL DIMENSIONS AND  
COORDINATE BUILDING FINISHES  
AND LOCATIONS WITH  
ARCHITECTURAL DRAWINGS.

NOTE: USE SECTION 10/GA-S3.0  
WHERE FINISH GRADE ABUTTING THE  
BUILDING IS LOWER THAN 8 INCHES  
BELOW FINISH FLOOR.  
CONTRACTOR SHALL CONFIRM  
LOCATION OF ALL UTILITIES BEFORE  
BEGINNING CONSTRUCTION.

1. PROVIDE FOOTING STEPS AS REQUIRED BY FINISHED GRADES. SEE GA-S1.0 FOR TYPICAL DETAIL.
2. SLOPE SLABS TO DRAINS AND DEPRESS AS REQUIRED- SEE ARCH.
3. SEE GA-S1.0 FOR SJ & CJ DETAILS.
4. PROVIDE BLOCKOUTS IN SLAB AS REQUIRED-COORDINATE WITH ARCH DWGS FOR EXACT SIZE, LOCATION, ETC.

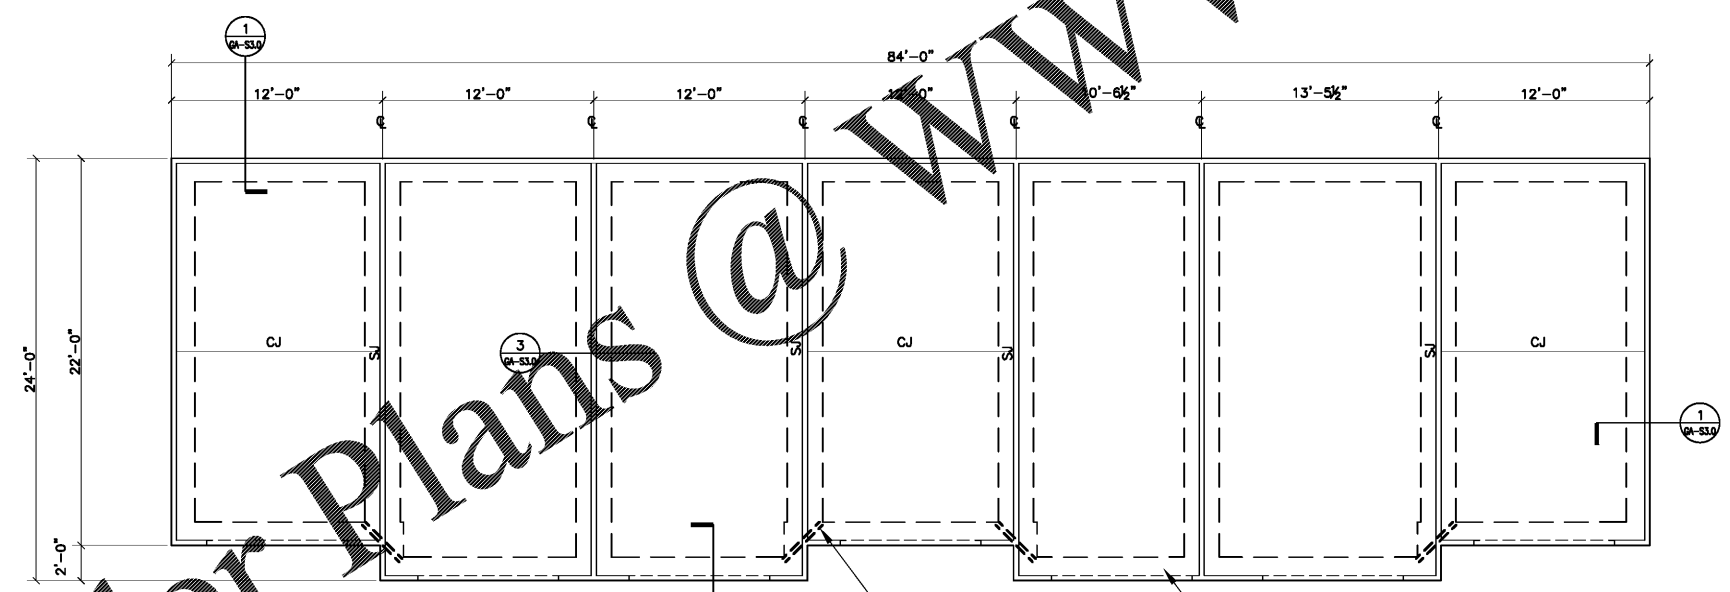

INDICATES 2-#3x36"  
LONG CENTERED IN  
SLAB, TYPICAL

SLOPE SLAB DOWN  
AT DOORS, TYPICAL

7 BAY GARAGE - FOUNDATION / FLOOR PLAN

SCALE: 1/4"=1'-0"

AUBURN STRUCTURAL  
 DESIGN, INC.  
 ROY H. MAYO, JR., P.E.  
 2008 JANABROOK LN  
 AUBURN, AL 36830  
 (334) 828-6040  
 engineer@auststructure.com/  
 www.auststructure.com

Order Plans @

WWW.LDILine.com