



SEATS:	40	TABLES:	15
ONE'S	6		6
TWO'S	6		3
THREE'S	-		-
FOUR'S	16		4
FIVE'S & UP	12		2
	2	5% W.C. ACCESSIBLE	

**NOTE:**  
 - THIS IS PROPRIETARY TO EIS. ANY UNAUTHORIZED USE OR REPRODUCTION IS STRICTLY PROHIBITED.  
 - EIS WILL NOT BE HELD LIABLE FOR NON-EIS ITEMS THE CUSTOMER PURCHASED AND DO NOT FIT IN THE INTENDED SPACE.


FLOOR PLAN KEY	
	HIGH CHAIR
	WHEELCHAIR ACCESSIBLE
	GRAIN DIRECTION
	ELECTRICAL OUTLET BY G.C.
	3" SQUARE CORED SUPPORT W/ STANDARD PLATE
	3" SQUARE CORED SUPPORT W/ LARGE PLATE
	3" SQUARE CORED SUPPORT W/ OFF-SET LARGE PLATE
	FREESTANDING SUPPORT W/ 16"x16" PLATE
	EIS HALF WALL
	NEW G.C. FULL HT. WALL
	G.C. TO FILL IN EXISTING WINDOW

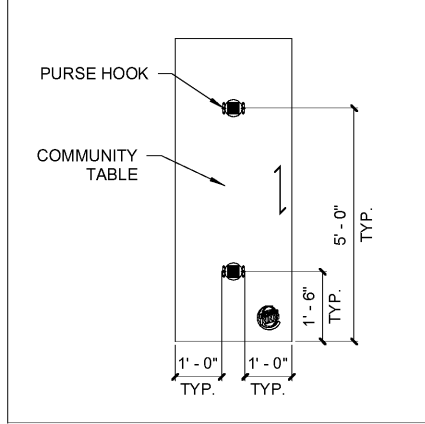

① PURSE HOOK LOCATION  
 3/8" = 1'-0"

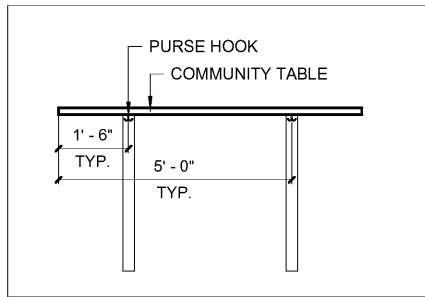

② PURSE HOOK ELEVATION  
 3/8" = 1'-0"

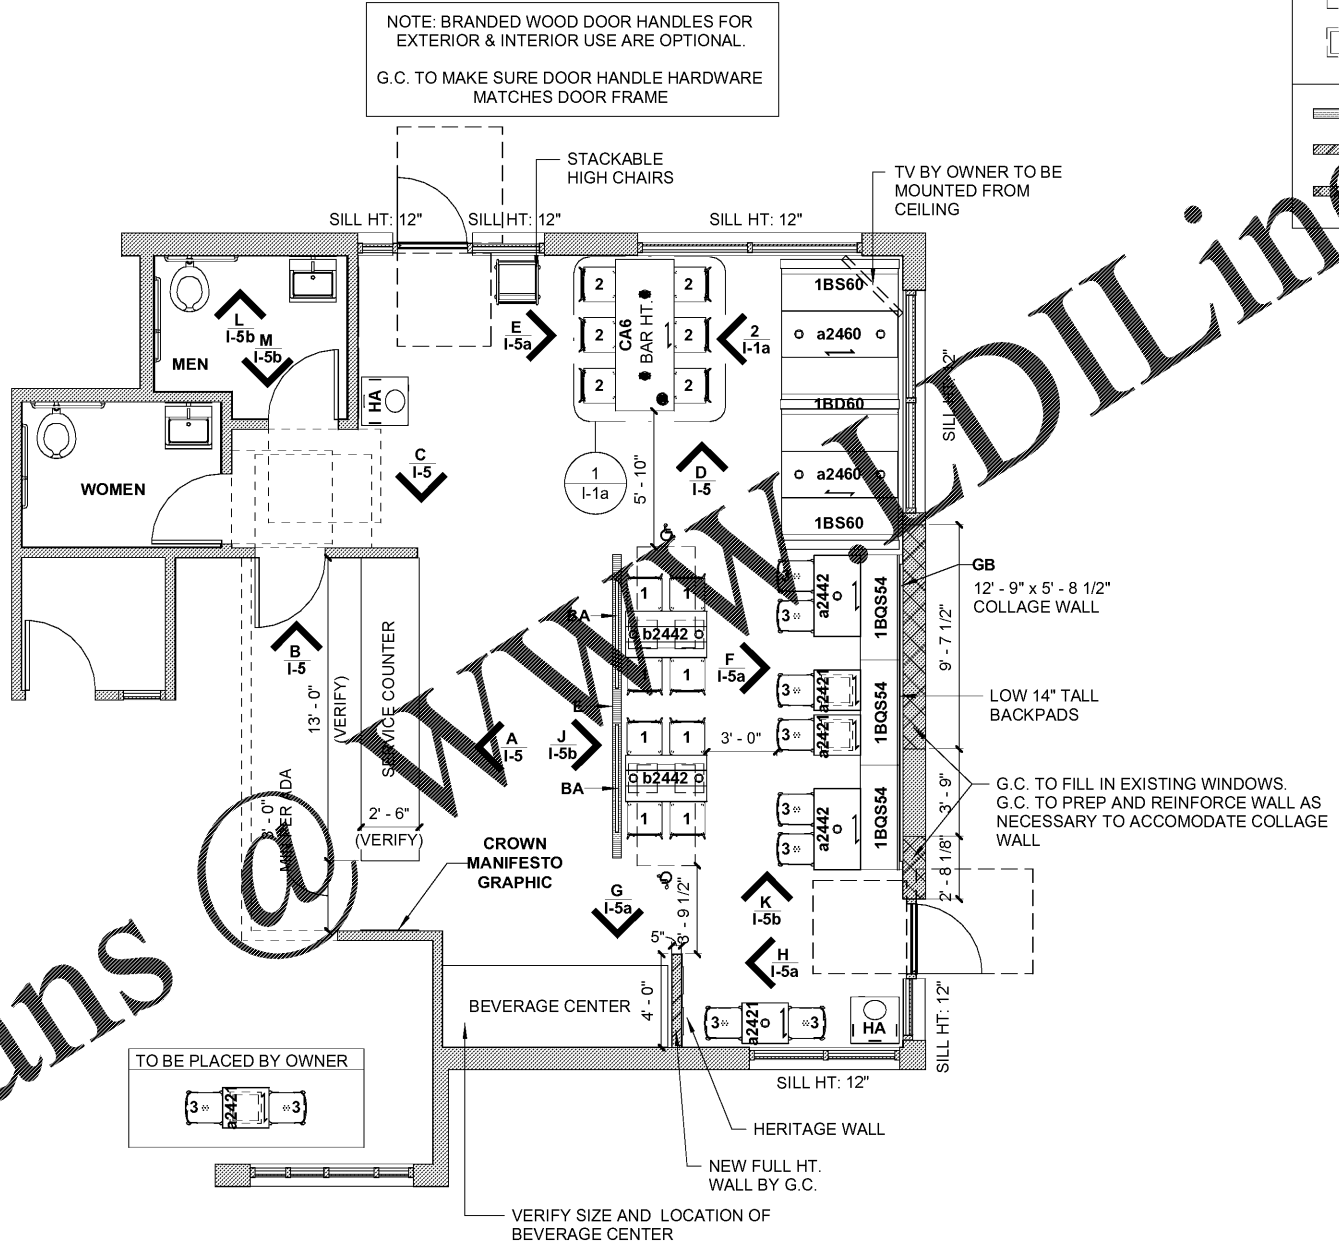

Ⓐ Floor Plan  
 3/16" = 1'-0"

Order Plans

WWW.DIline.com


**BURGER KING**  
 National #200382  
 Garden Grill

Account Executive  
**Donnie Harrison**  
 706-604-7680  
 donnie.harrison@elkay.com

Drawn By  
**DP**  
 Date:  
**06/11/2019**

Location  
 406 E Main Street  
**Andrews, SC**  
 29510

Project Manager  
**Ryan Spannagle**  
 414-847-0658  
 ryan.spannagle@elkay.com

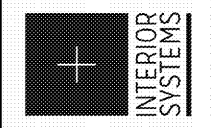

REV	DATE	DESCRIPTION
	06/11/19	Bid Set Created
	06/14/19	Brand Review Approved
	06/18/19	Final Set Created

Project Number  
**112893**

Sheet Title  
**Floor Plan**

Sheet  
**I-1a**

