




DRIVE THRU WALL SECTION 1  
SCALE: 3/4" = 1'-0"

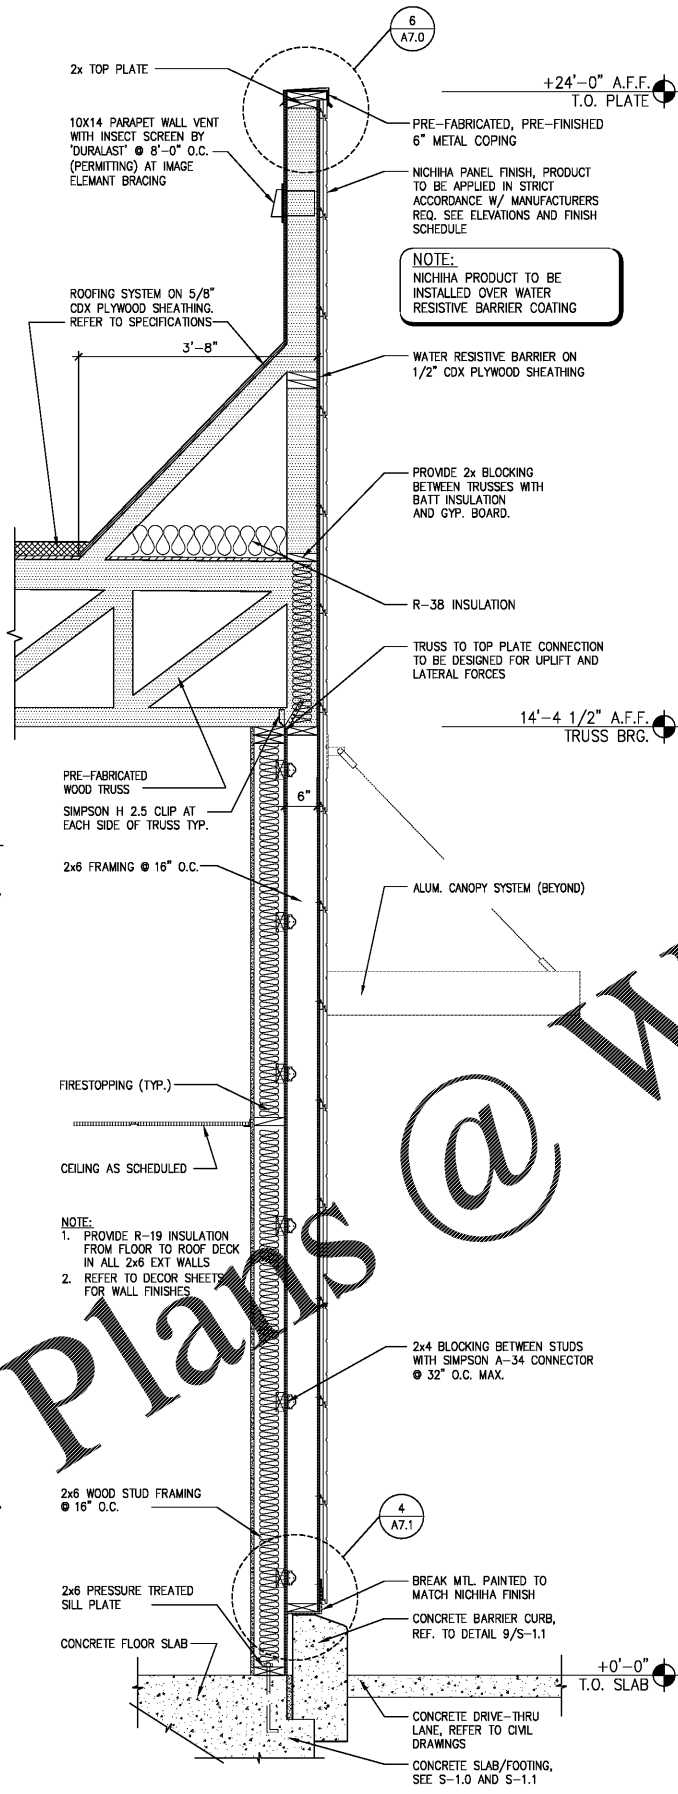

DRIVE THRU WALL SECTION 2  
SCALE: 3/4" = 1'-0"

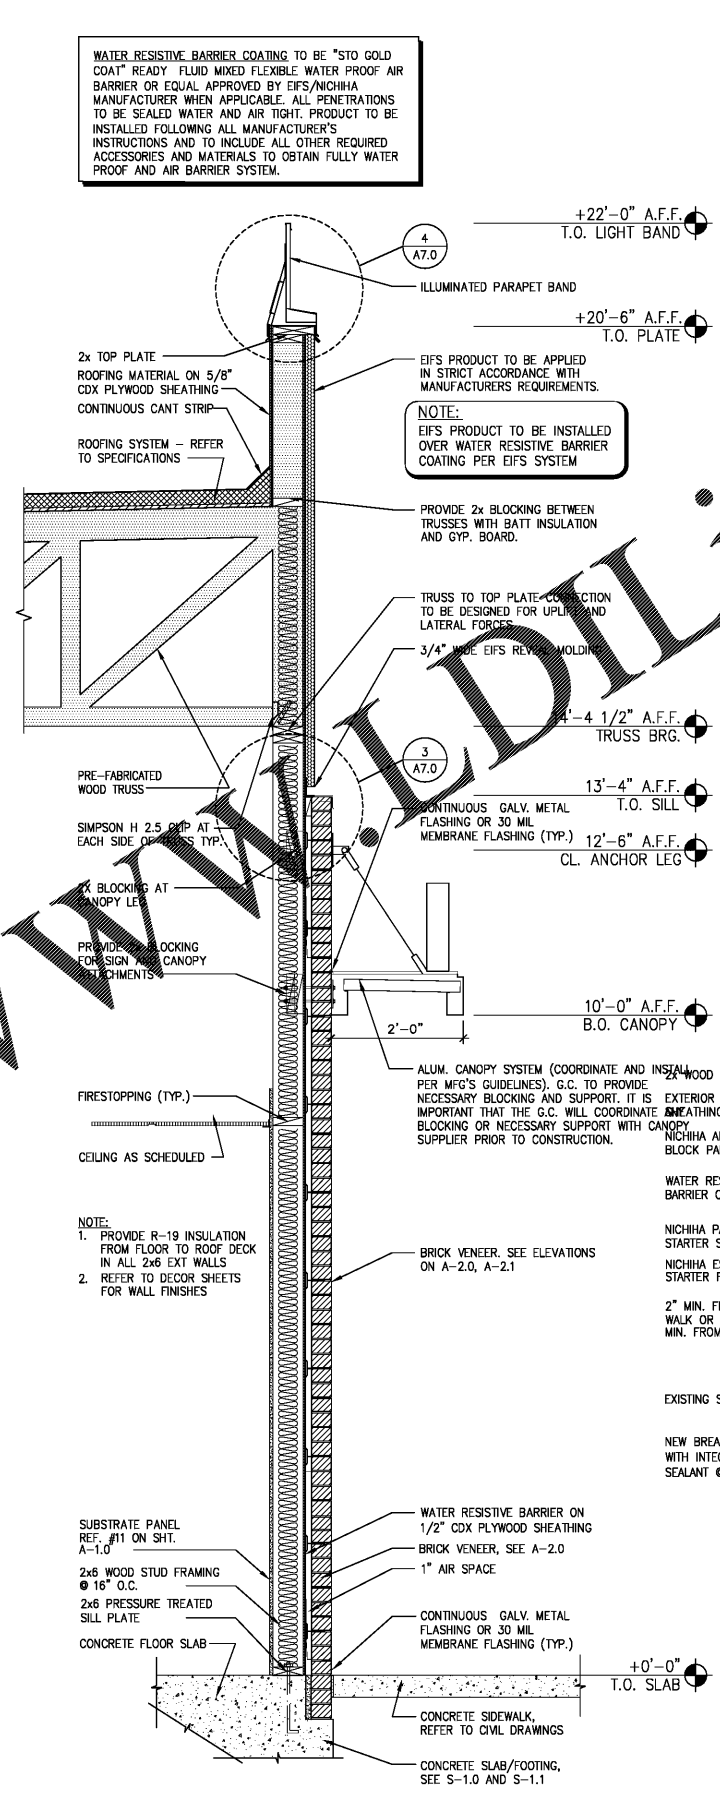

SECTION @ HIGH BRICK 3  
SCALE: 3/4" = 1'-0"

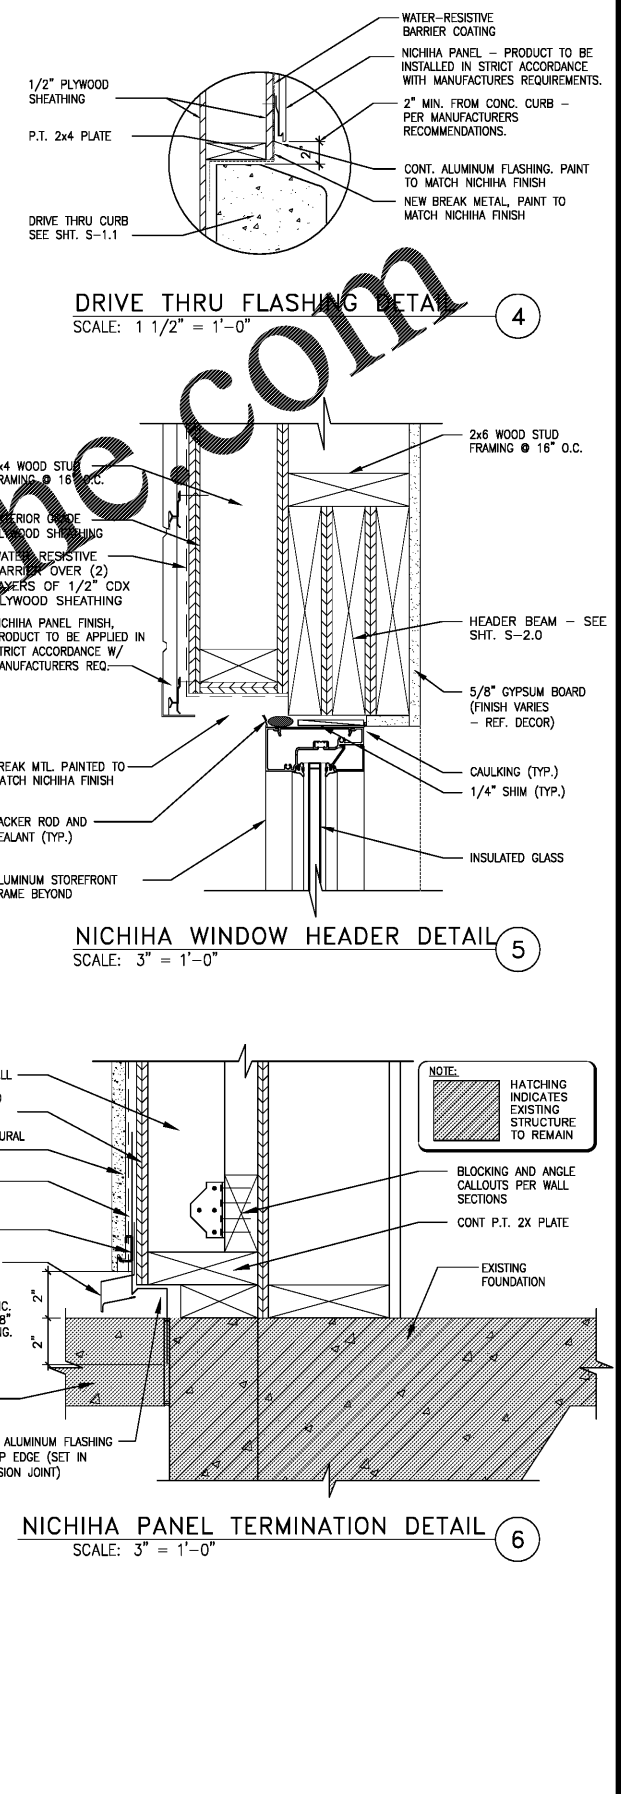

NICHHA PANEL TERMINATION DETAIL 6  
SCALE: 3" = 1'-0"

NICHHA WINDOW HEADER DETAIL 5  
SCALE: 3" = 1'-0"

DRIVE THRU FLASHING DETAIL 4  
SCALE: 1 1/2" = 1'-0"

WATER RESISTIVE BARRIER COATING TO BE "STD GOLD COAT" READY FLUID MIXED FLEXIBLE WATER PROOF AIR BARRIER OR EQUAL APPROVED BY EIFS/NICHIHA MANUFACTURER WHEN APPLICABLE. ALL PENETRATIONS TO BE SEALED WATER AND AIR TIGHT. PRODUCT TO BE INSTALLED FOLLOWING ALL MANUFACTURER'S INSTRUCTIONS AND TO INCLUDE ALL OTHER REQUIRED ACCESSORIES AND MATERIALS TO OBTAIN FULLY WATER PROOF AND AIR BARRIER SYSTEM.

NOTE: EIFS PRODUCT TO BE INSTALLED OVER WATER RESISTIVE BARRIER COATING PER EIFS SYSTEM

WATER-RESISTIVE BARRIER COATING  
NICHIHA PANEL - PRODUCT TO BE INSTALLED IN STRICT ACCORDANCE WITH MANUFACTURER'S REQUIREMENTS.  
2" MIN. FROM CONC. CURB - PER MANUFACTURER'S RECOMMENDATIONS.  
CONT. ALUMINUM FLASHING. PAINT TO MATCH NICHIHA FINISH  
NEW BREAK METAL, PAINT TO MATCH NICHIHA FINISH

B1931	
DATE	RELEASE
08.26.19	FOR CONSTRUCTION


CHECKED BY: AK  
DRAWN BY: CY

NOTE: THESE DRAWINGS ARE THE PROPERTY OF ARIE KOHN ARCHITECTS, P.C. AND SHALL NOT BE USED, REPRODUCED, AND/OR MODIFIED WITHOUT WRITTEN CONSENT FROM ARIE KOHN ARCHITECTS, P.C.

BRUCE DANIEL HOLDINGS, LLC  
CAROLINA RE HOLDINGS, LLC  
P.O. BOX 711  
GREENWOOD, SC 29649  
646-462-5481



ARIE KOHN ARCHITECTS, P.C.  
74 WOODSTOCK ROAD ROSWELL, GA 30075  
TEL (770) 642-9030 FAX (770) 642-3785  
EMAIL: arie@akarch.com

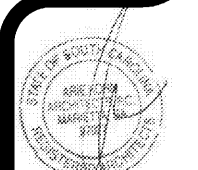

SC HWY. S-781 & SC HWY. 125 PROJECT: B1931  
BEECH ISLAND, SC 29642 DATE: 07/22/2019  
BURGER KING RESTAURANT  
#026-20-03-003  
WALL SECTIONS AND DETAILS

A-7.1