

SEATS:	40	TABLES:	15
ONE'S	6		6
TWO'S	6		3
THREE'S	-		-
FOUR'S	16		4
FIVE'S & UP	12		2
	2	5% W.C. ACCESSIBLE	


NOTE:
 - THIS IS PROPRIETARY TO EIS. ANY UNAUTHORIZED USE OR REPRODUCTION IS STRICTLY PROHIBITED.
 - EIS WILL NOT BE HELD LIABLE FOR NON-EIS ITEMS THE CUSTOMER PURCHASED AND DO NOT FIT IN THE INTENDED SPACE.

FLOOR PLAN KEY	
	HIGH CHAIR
	WHEELCHAIR ACCESSIBLE
	GRAIN DIRECTION
	ELECTRICAL OUTLET BY G.C.
	3" SQUARE CORED SUPPORT W/ STANDARD PLATE
	3" SQUARE CORED SUPPORT W/ LARGE PLATE
	3" SQUARE CORED SUPPORT W/ OFF-SET LARGE PLATE
	FREESTANDING SUPPORT W/ 16"x16" PLATE
	EIS WALL WALL
	NEW G.C. FULL HT. WALL
	G.C. FILL IN EXISTING WINDOW


BURGER KING
 National #200397
 Garden Grill

Account Executive
 Donnie Harrelson
 706-841-7600
 donnie.harrelson@elkay.com

Drawn By
 MS.GRK
 Date:
 07/26/2019

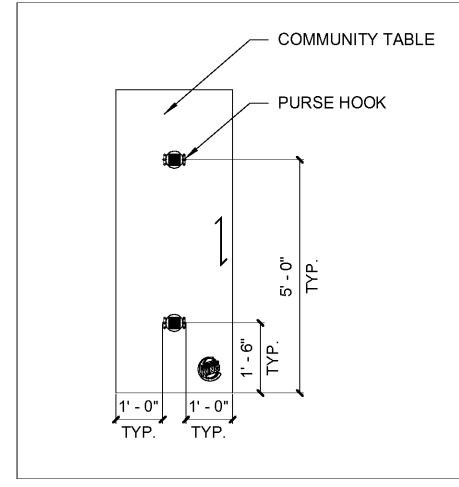


① PURSE HOOK LOCATION
 3/8" = 1'-0"

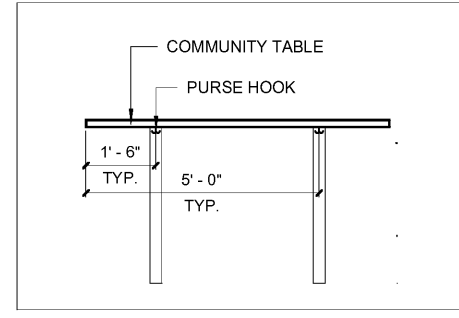

② PURSE HOOK ELEVATION
 3/8" = 1'-0"

NOTE: BRANDED WOOD DOOR HANDLES FOR EXTERIOR & INTERIOR USE ARE OPTIONAL.
 G.C. TO MAKE SURE DOOR HANDLE HARDWARE MATCHES DOOR FRAME

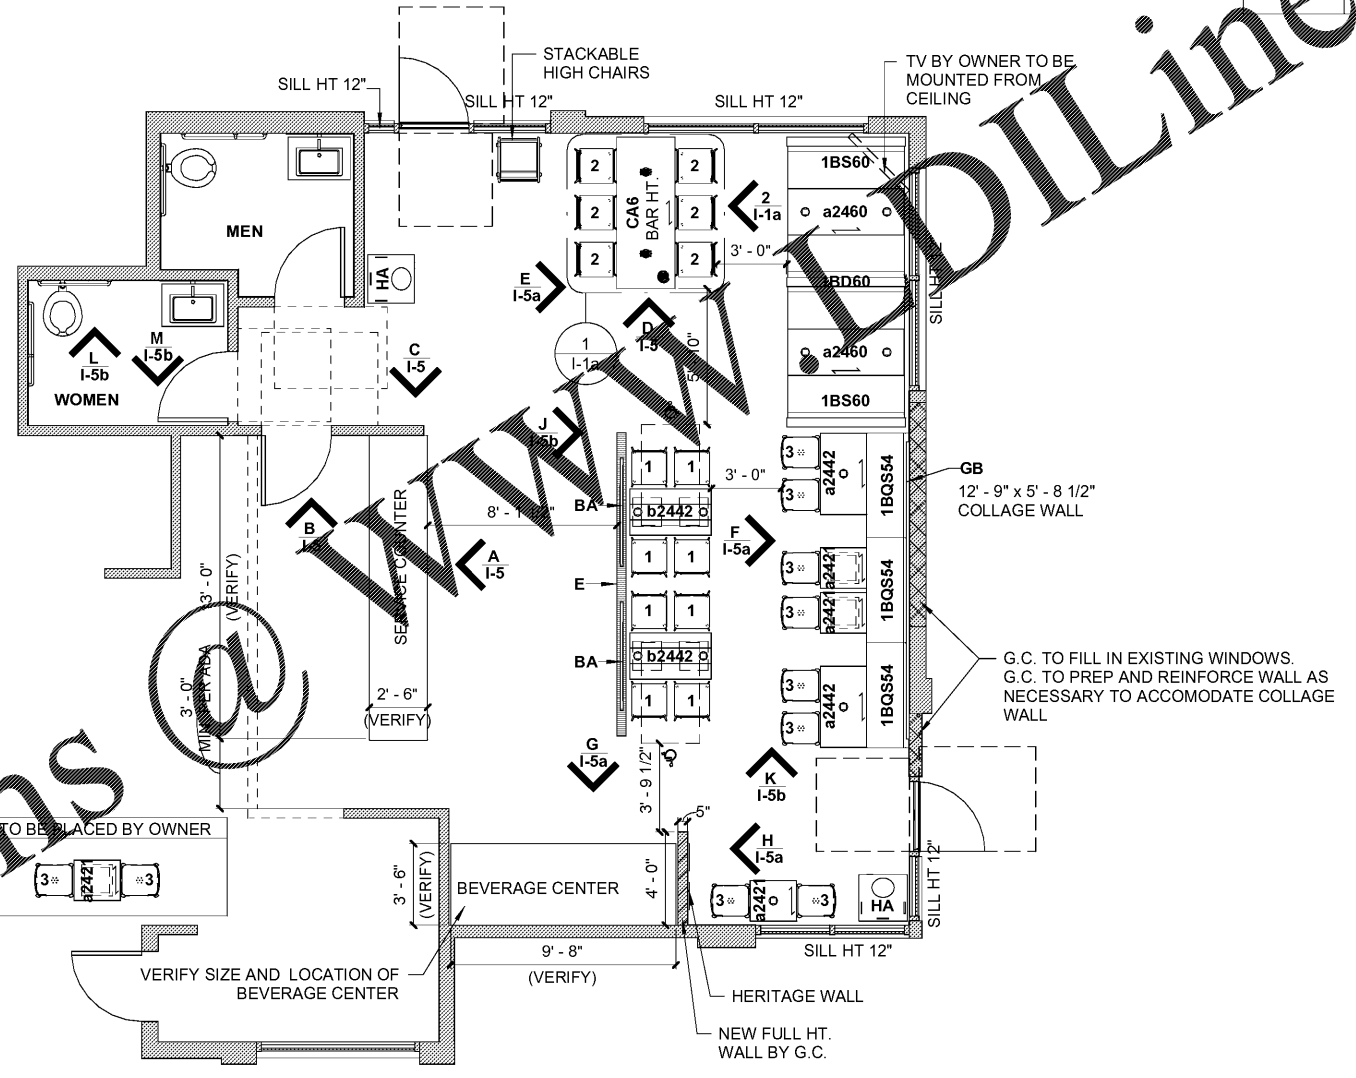

Ⓐ Floor Plan
 3/16" = 1'-0"


Order Plans

Location
 Beech Island Drive and Atomic Road
Beech Island, SC
 29842

Contact
Bruce Daniels
 646-462-5481
 bruce.daniels@carolinatranchisearch.com

Designer
Stephanie Rutledge
 414-847-0675
 stephanie.rutledge@elkay.com

Project Manager
Ryan Spannagle
 414-847-0658
 ryan.spannagle@elkay.com

 

REV	DATE	DESCRIPTION	BY	SR	JC/SR
	8/8/19	Bid Set Created			
	8/9/19	Brand Review Approved			
	8/15/19	Final Plan Set Created			

Project Number
113123

Sheet Title
Floor Plan

Sheet
I-1a

