

IMAGE ELEMENT WALL SECTION 1
SCALE: 3/4" = 1'-0"

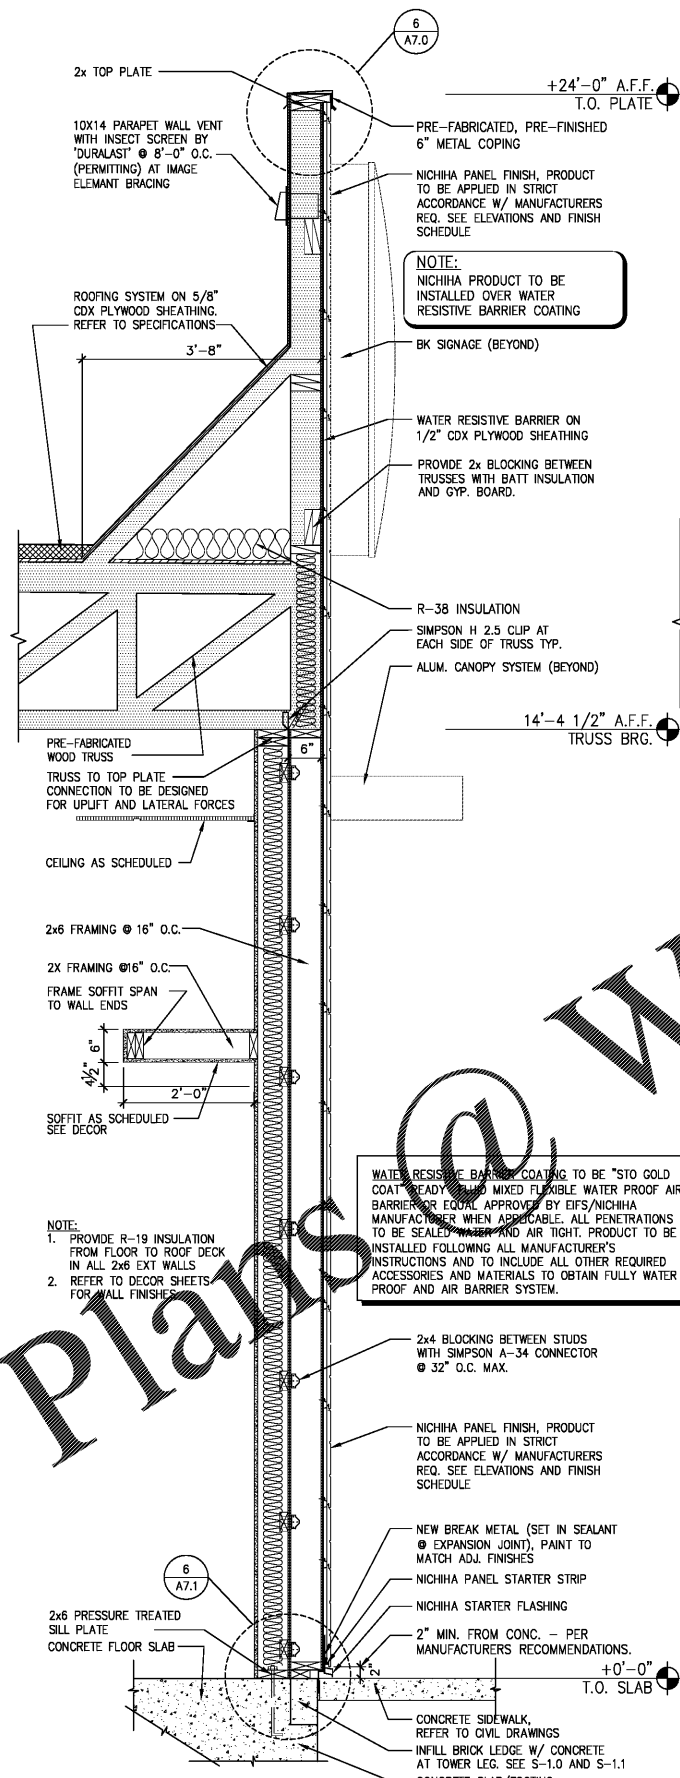


IMAGE ELEMENT WALL SECTION 2
SCALE: 3/4" = 1'-0"



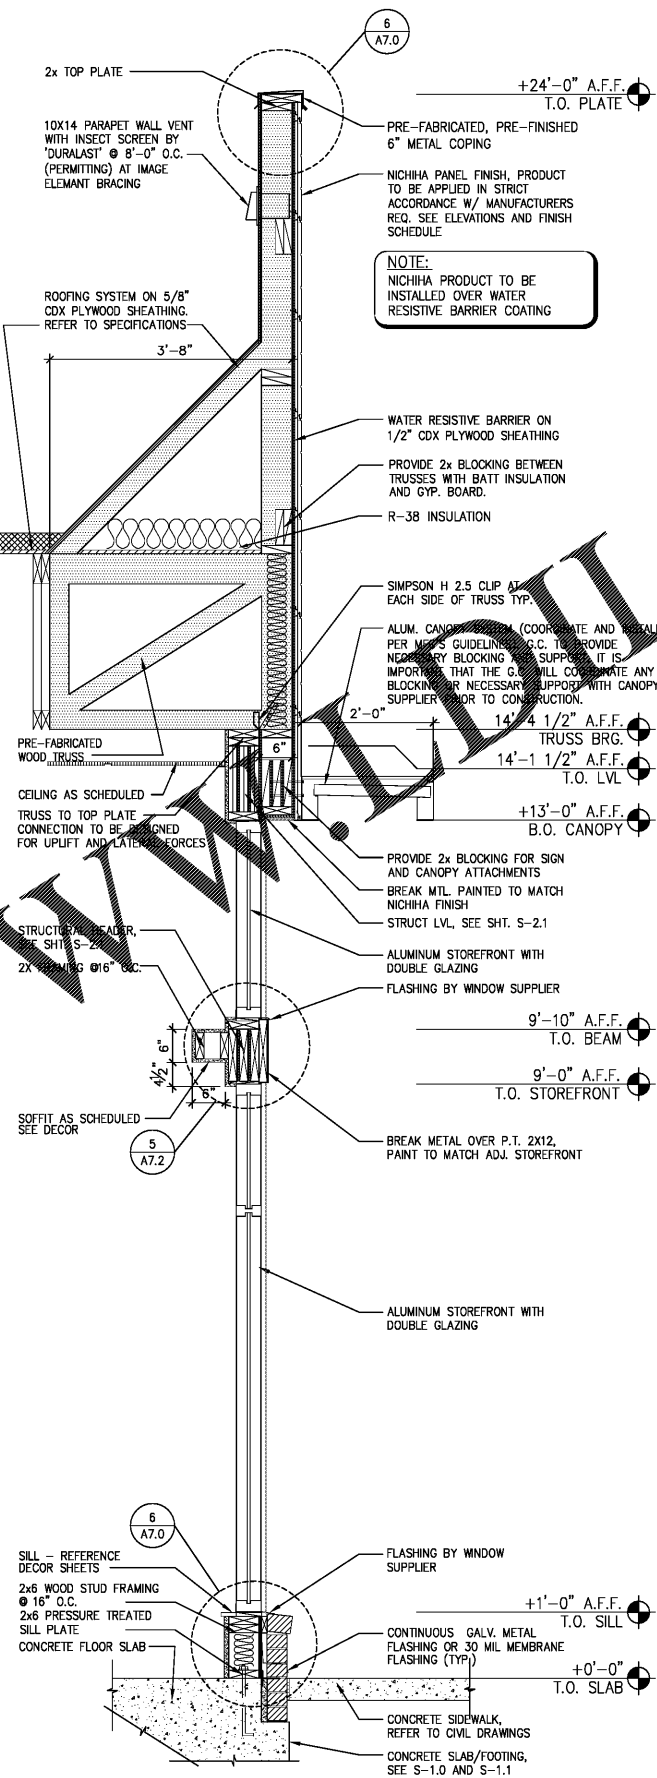



IMAGE ELEMENT WALL SECTION 3
SCALE: 3/4" = 1'-0"

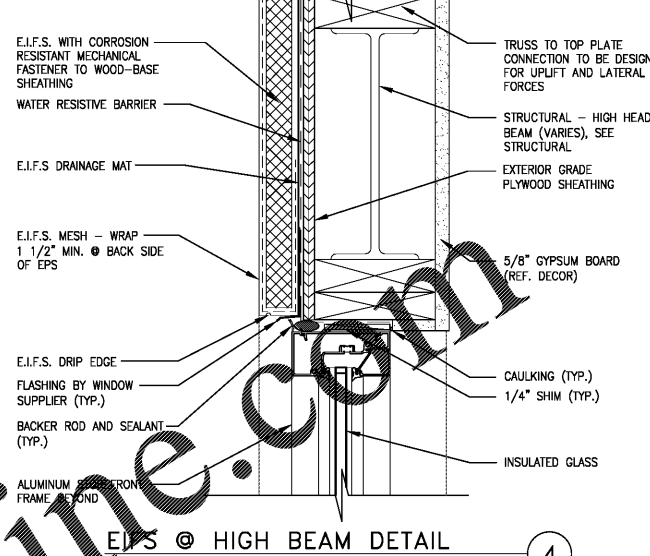

EIFS @ HIGH BEAM DETAIL 4
SCALE: 3" = 1'-0"

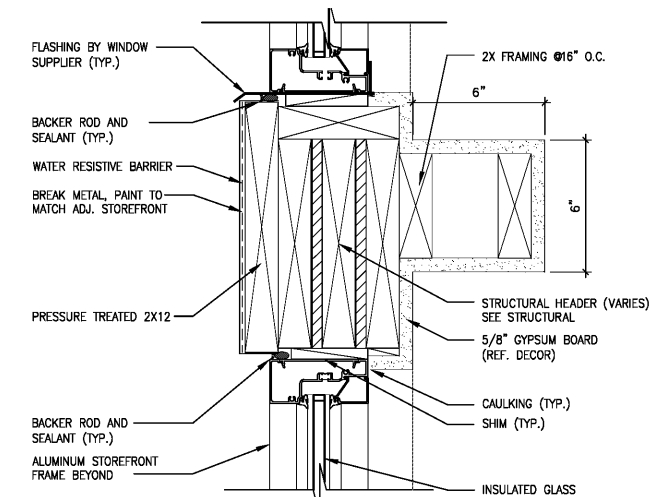

BREAK MTL. @ LOW BEAM DETAIL 5
SCALE: 3" = 1'-0"

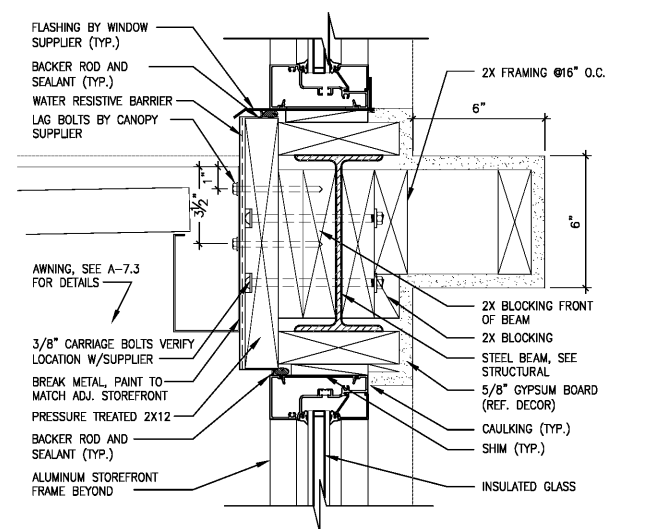

STEEL @ AWNING DETAIL 6
SCALE: 3" = 1'-0"

B1916

DATE	RELEASE
08.26.19	FOR CONSTRUCTION

CHECKED BY: AK
DRAWN BY: CY

NOTE: THESE DRAWINGS ARE THE PROPERTY OF ARIE KOHN ARCHITECTS, P.C. AND SHALL NOT BE USED, REPRODUCED, AND/OR MODIFIED WITHOUT WRITTEN CONSENT FROM ARIE KOHN ARCHITECTS, P.C.

DRAWINGS FOR:
BRUCE DANIELS HOLDINGS, LLC
CAROLINA RE HOLDINGS, LLC
P.O. BOX 711
GREENWOOD, SC 29849
646-462-5481



ARIE KOHN ARCHITECTS, P.C.
74 WOODSTOCK ROAD ROSWELL, GA 30075
TEL: (770) 642-9030 FAX: (770) 642-3785
EMAIL: arie@akohmarch.com



PROJECT: B1916
DATE: 07/22/2019

205 LONGSTREET, ST. KINGSTREE, SC 29556
BURGER KING RESTAURANT
WALL SECTIONS AND DETAILS

A-7.2