

SEATS:	40	TABLES:	15
ONE'S	6		6
TWO'S	6		3
THREE'S	-		-
FOUR'S	16		4
FIVE'S & UP	12		2
SEATING RATIO:	2.7		2
			5% W.C. ACCESSIBLE


**NOTE:**  
 - THIS IS PROPRIETARY TO EIS. ANY UNAUTHORIZED USE OR REPRODUCTION IS STRICTLY PROHIBITED.  
 - EIS WILL NOT BE HELD LIABLE FOR NON-EIS ITEMS THE CUSTOMER PURCHASED AND DO NOT FIT IN THE INTENDED SPACE.

FLOOR PLAN KEY	
	HIGH CHAIR
	WHEELCHAIR ACCESSIBLE
	GRAIN DIRECTION
	ELECTRICAL OUTLET BY G.C.
	3" SQUARE CORED SUPPORT W/ STANDARD PLATE
	3" SQUARE CORED SUPPORT W/ LARGE PLATE
	3" SQUARE CORED SUPPORT W/ OFF-SET LARGE PLATE
	FREESTANDING SUPPORT W/ 16"x16" PLATE
	EIS HALF WALL
	NEW G.C. FULL HT. WALL
	G.C. TO FILL IN EXISTING WINDOW


**BURGER KING**  
 National #200380  
 Garden Grill

Account Executive  
 Donnie Harrison  
 706-604-7680  
 donnie.harrison@elkay.com


Drawn By  
 DP  
 Date:  
 06/11/2019

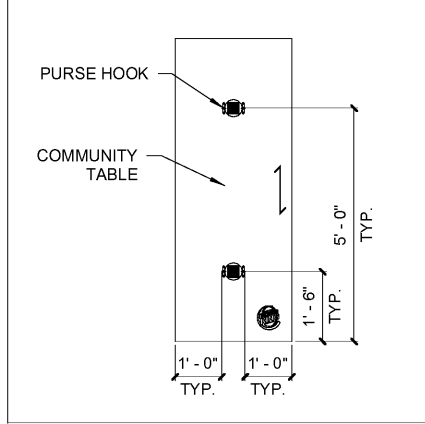

① PURSE HOOK LOCATION  
 3/8" = 1'-0"

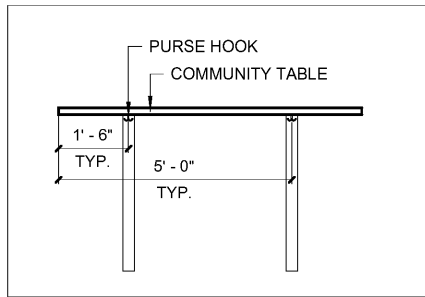

② PURSE HOOK ELEVATION  
 3/8" = 1'-0"

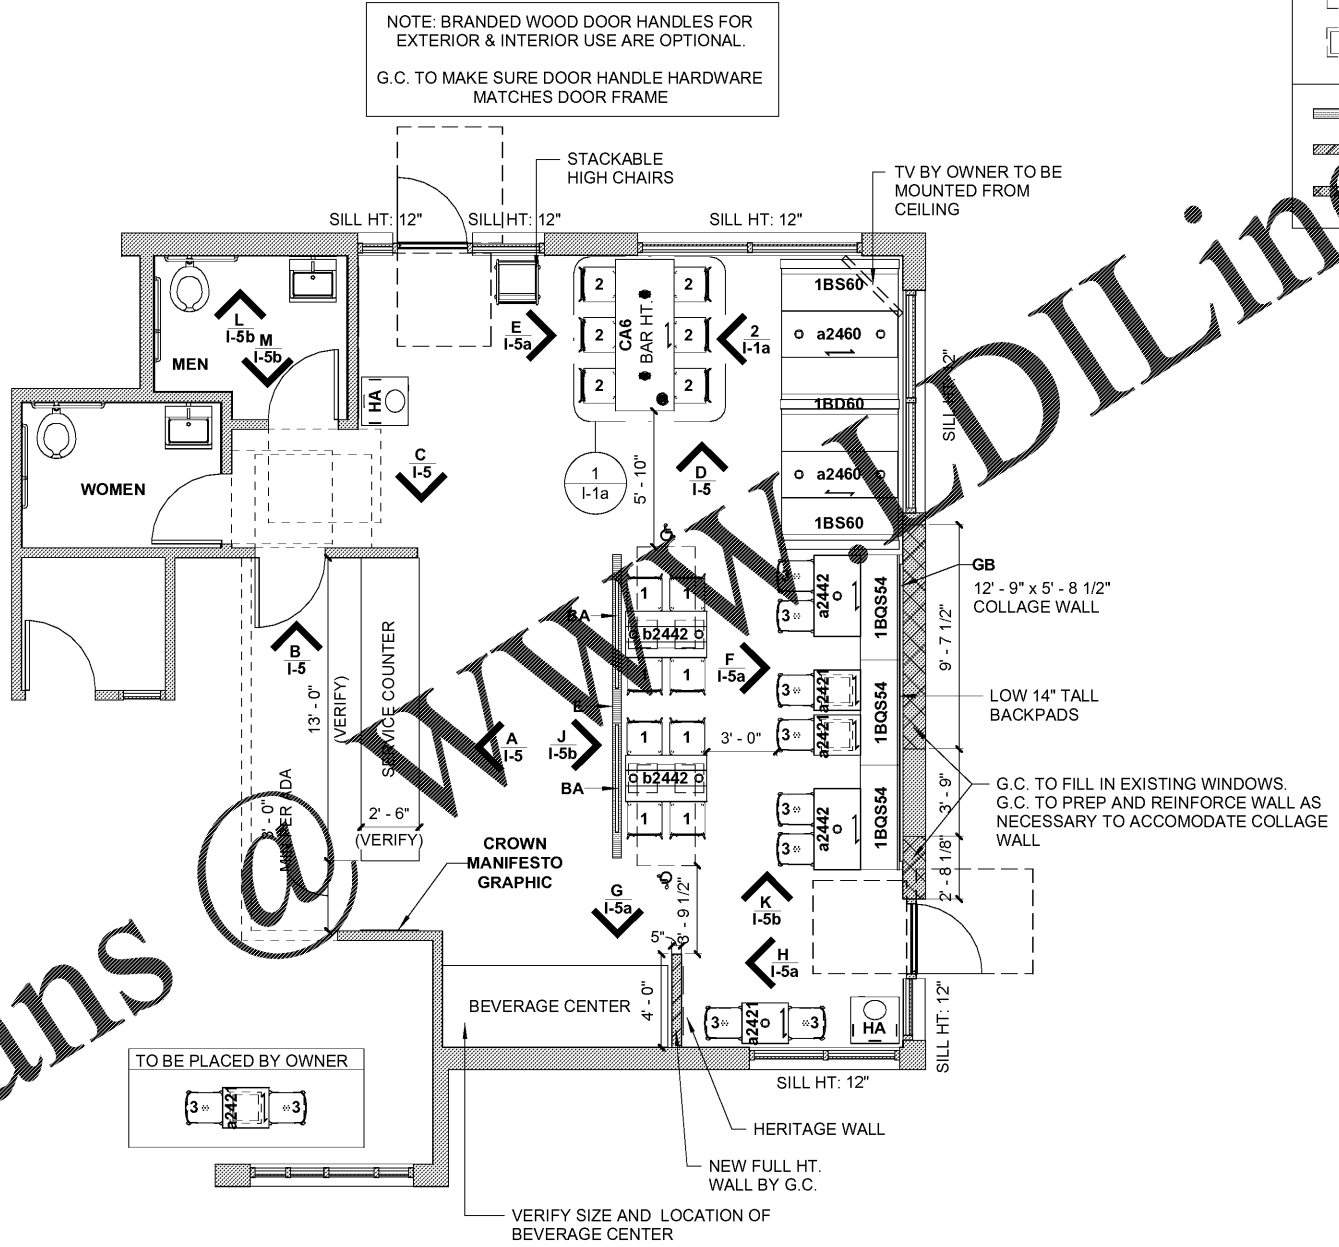

Ⓐ Floor Plan  
 3/16" = 1'-0"

Order Plans


WWW.DILINE.COM

Contact  
 Bruce Daniels  
 646.462.5481  
 bruce.daniels@carolinatranchholdings.com

Designer  
 Grace Schneider  
 414.847.0748  
 grace.schneider@elkay.com

Location  
 206 Longstreet St  
 Kingstree, SC  
 29556

Project Manager  
 Ryan Spannagle  
 414.847.0658  
 ryan.spannagle@elkay.com

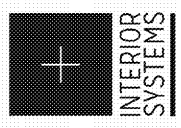

REV	DATE	DESCRIPTION
	06/11/19	Bid Set Created
	06/14/19	Brand Review Approved
	06/18/19	Final Set Created

Project Number  
**112891**

Sheet Title  
**Floor Plan**

Sheet  
**I-1a**

