


6E DEMOLITION FLOOR PLAN - ELEVATED COMPR. ROOM
SCALE: 3/32" = 1'-0"

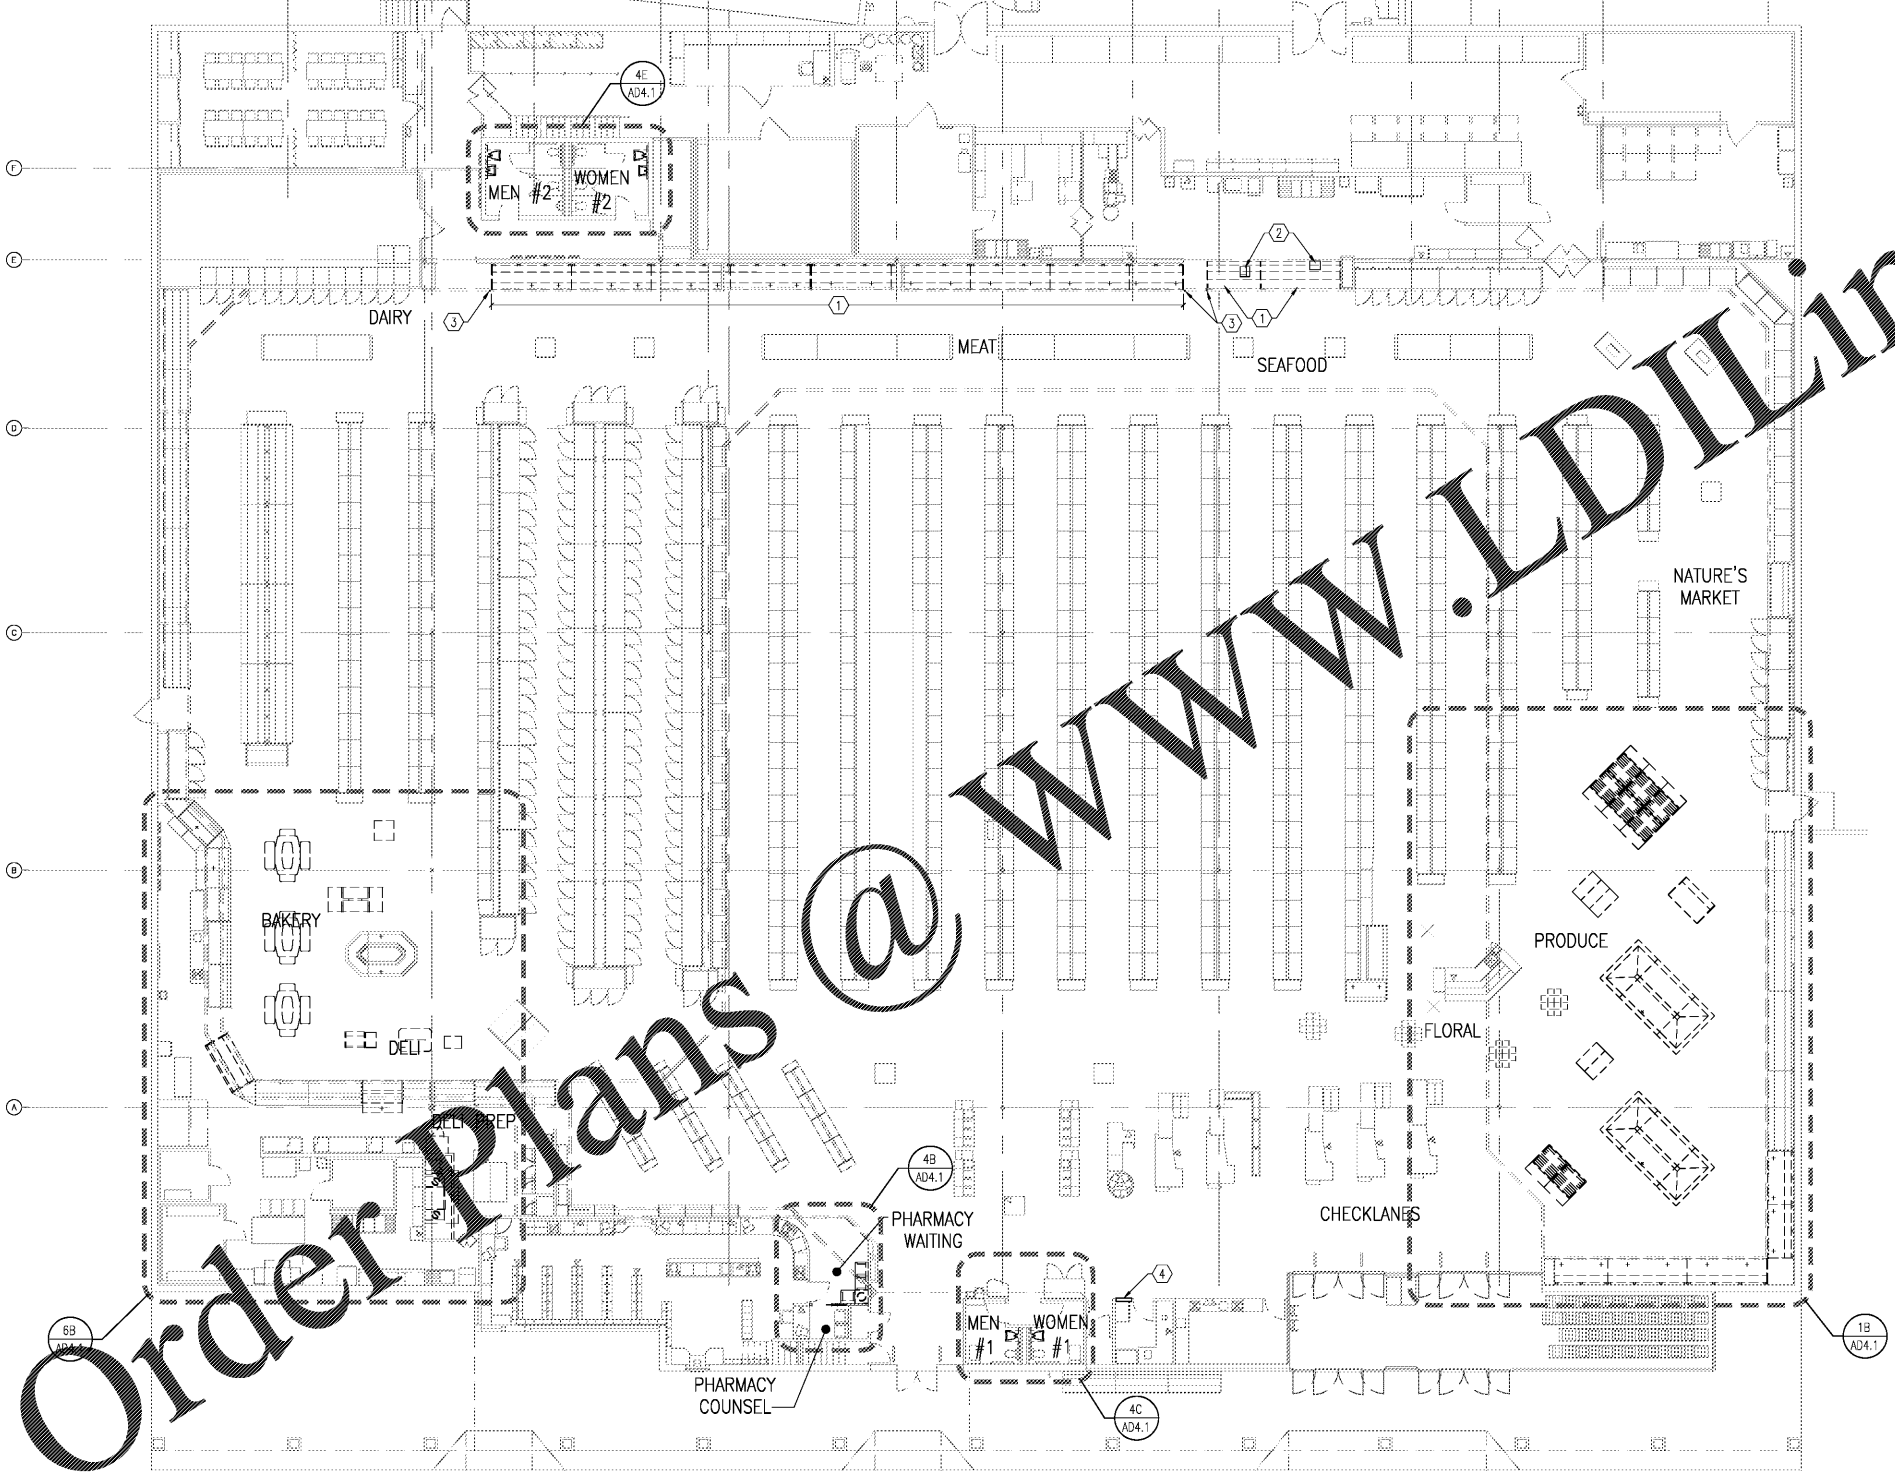

3B DEMOLITION FLOOR PLAN - MAIN LEVEL
SCALE: 3/32" = 1'-0"

5A DEMOLITION FLOOR PLAN - ELEVATED OFFICES
SCALE: 3/32" = 1'-0"

PLAN NOTES

1. REFRIGERATION CONTRACTOR TO REMOVE & DISPOSE OF FIXTURE. SEE ELECTRICAL, PLUMBING AND/OR REFRIGERATION DRAWINGS FOR MORE INFORMATION. GENERAL CONTRACTOR TO COORDINATE.
2. REMOVE & RELOCATE EXISTING FIXTURE. SEE ELECTRICAL DRAWINGS FOR MORE INFORMATION.
3. REMOVE & DISPOSE OF EXISTING STEEL CORNER GUARD & IN-SLAB SLEEVES AND/OR ANCHOR BOLTS WHERE OCCURS. PATCH FLOOR WHERE REQUIRED.
4. REMOVE EXISTING DROP-BOX SHAFT AND REPAIR/REFINISH WALL TO CLOSE OFF OPENING W/ NEW MATERIALS TO MATCH EXISTING ADJACENT ON BOTH SIDES.

GENERAL NOTES

1. EXISTING FIRE PROTECTION SPRINKLER SYSTEM, FIRE ALARM AND SMOKE ALARM SYSTEMS TO REMAIN INTACT AND FUNCTIONAL DURING CONSTRUCTION PROCESS.
2. THE OWNER SHALL HAVE THE OPTION TO RECLAIM ANY FIXTURE REQUIRING REMOVAL PRIOR TO DISPOSAL.
3. REFER TO ELECTRICAL AND PLUMBING DRAWINGS FOR MORE INFORMATION ON DEMOLITION WORK RELATED AND REQUIRED.
4. REMOVE & DISPOSE OF ANY EXISTING CORNER GUARD, NOT INDICATED ON DRAWINGS BUT OCCURRING AND NOT REQUIRED FOR NEW FIXTURE LOCATIONS, AND ANY ASSOCIATED IN-SLAB SLEEVE WHERE OCCURS. PATCH FLOOR WHERE HOLE OCCURS W/ GROUT AS RECOMMENDED BY FLOOR DYE CONTRACTOR.
5. FURNISH & INSTALL TEMPORARY PARTITIONS TO SEPARATE WORK AREAS FROM AREAS ACCESSIBLE TO THE PUBLIC USING PARTITIONS PER ASD-162A/AS.1.

CAPSTONE
Project Services, PLC
2211 WIDMAN WAY, SUITE 220
FORT MYERS, FL 33901

STATE OF GEORGIA
JOSHUA HUGHES
REGISTERED ARCHITECT
8-14-2019

CAPSTONE
PROJECT SERVICES, PLC
ARCHITECTURAL & CONSTRUCTION SERVICES
OFFICE LOCATIONS: RANOCHE, VA & FT. MYERS, FL

A REMODEL FOR:
KROGER GA-429
730 NORTH MAIN STREET
CEDARTOWN, GA

8-12-2019
CONSTRUCTION SET

DEMOLITION
FLOOR PLAN

NO.	DATE	DESCRIPTION

PROJECT NO: CPS2019-080.4
CAD DWG FILE: CPS2019-080.4-AD1.1
DRAWN BY: JMH
CHK'D BY: JMH/LEN

AD1.1

Order Plans @